



M N O P Q R S T U V W X Y Z Æ

10
11
12
13
14
15
16
17
18
19
20

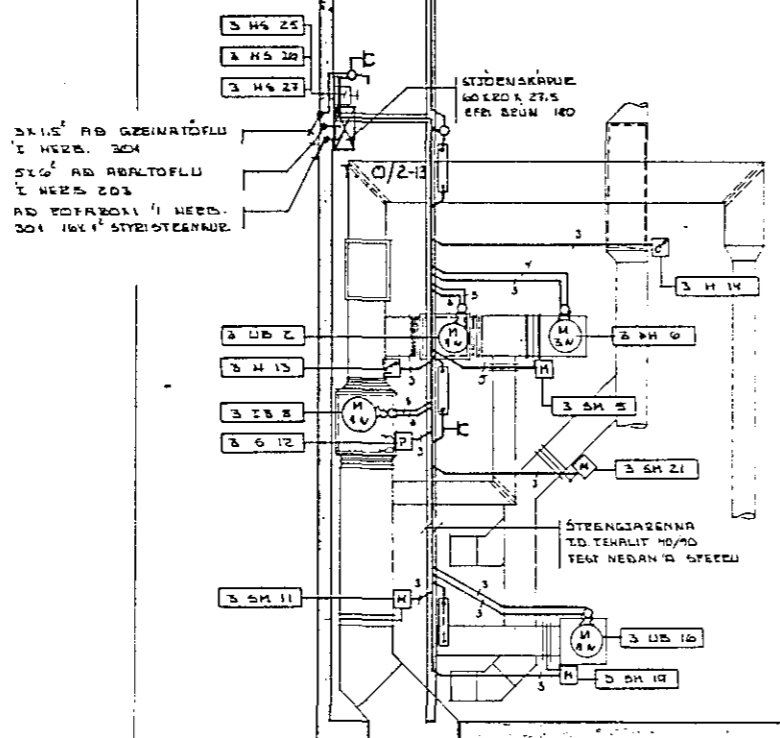

SKYRSLA:
 - ALLAR LAGNIE STEINGJALAGNIE JLLS?
 - DREGNIE I STEINGJARENNI SDA I HÖR.
 - KUNADUE AKAL VEER ZAKVAREINU.

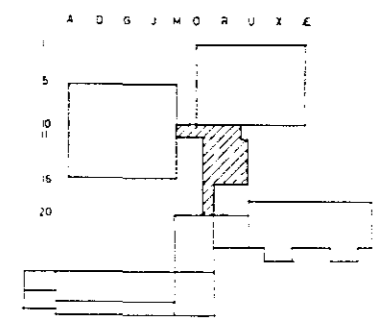

OLDUTUNSSKOLI - HAFN.	
3'AFANGI HUS 3	
RÄFLAGNATEIKNING	
GRUNNMYND RIS	
BR. DAGS	BREYTING
TEKNIÐJONUSTAN SF	HANVAD 06
LAGMULA 5 - 05 BEYKJAVIK - SIMI 844	BYRDI 1:50
20. S. Þórsson	TEKNAÐ 3
	DAGS FEB. '45
	REK. 75/13