



TAFLA

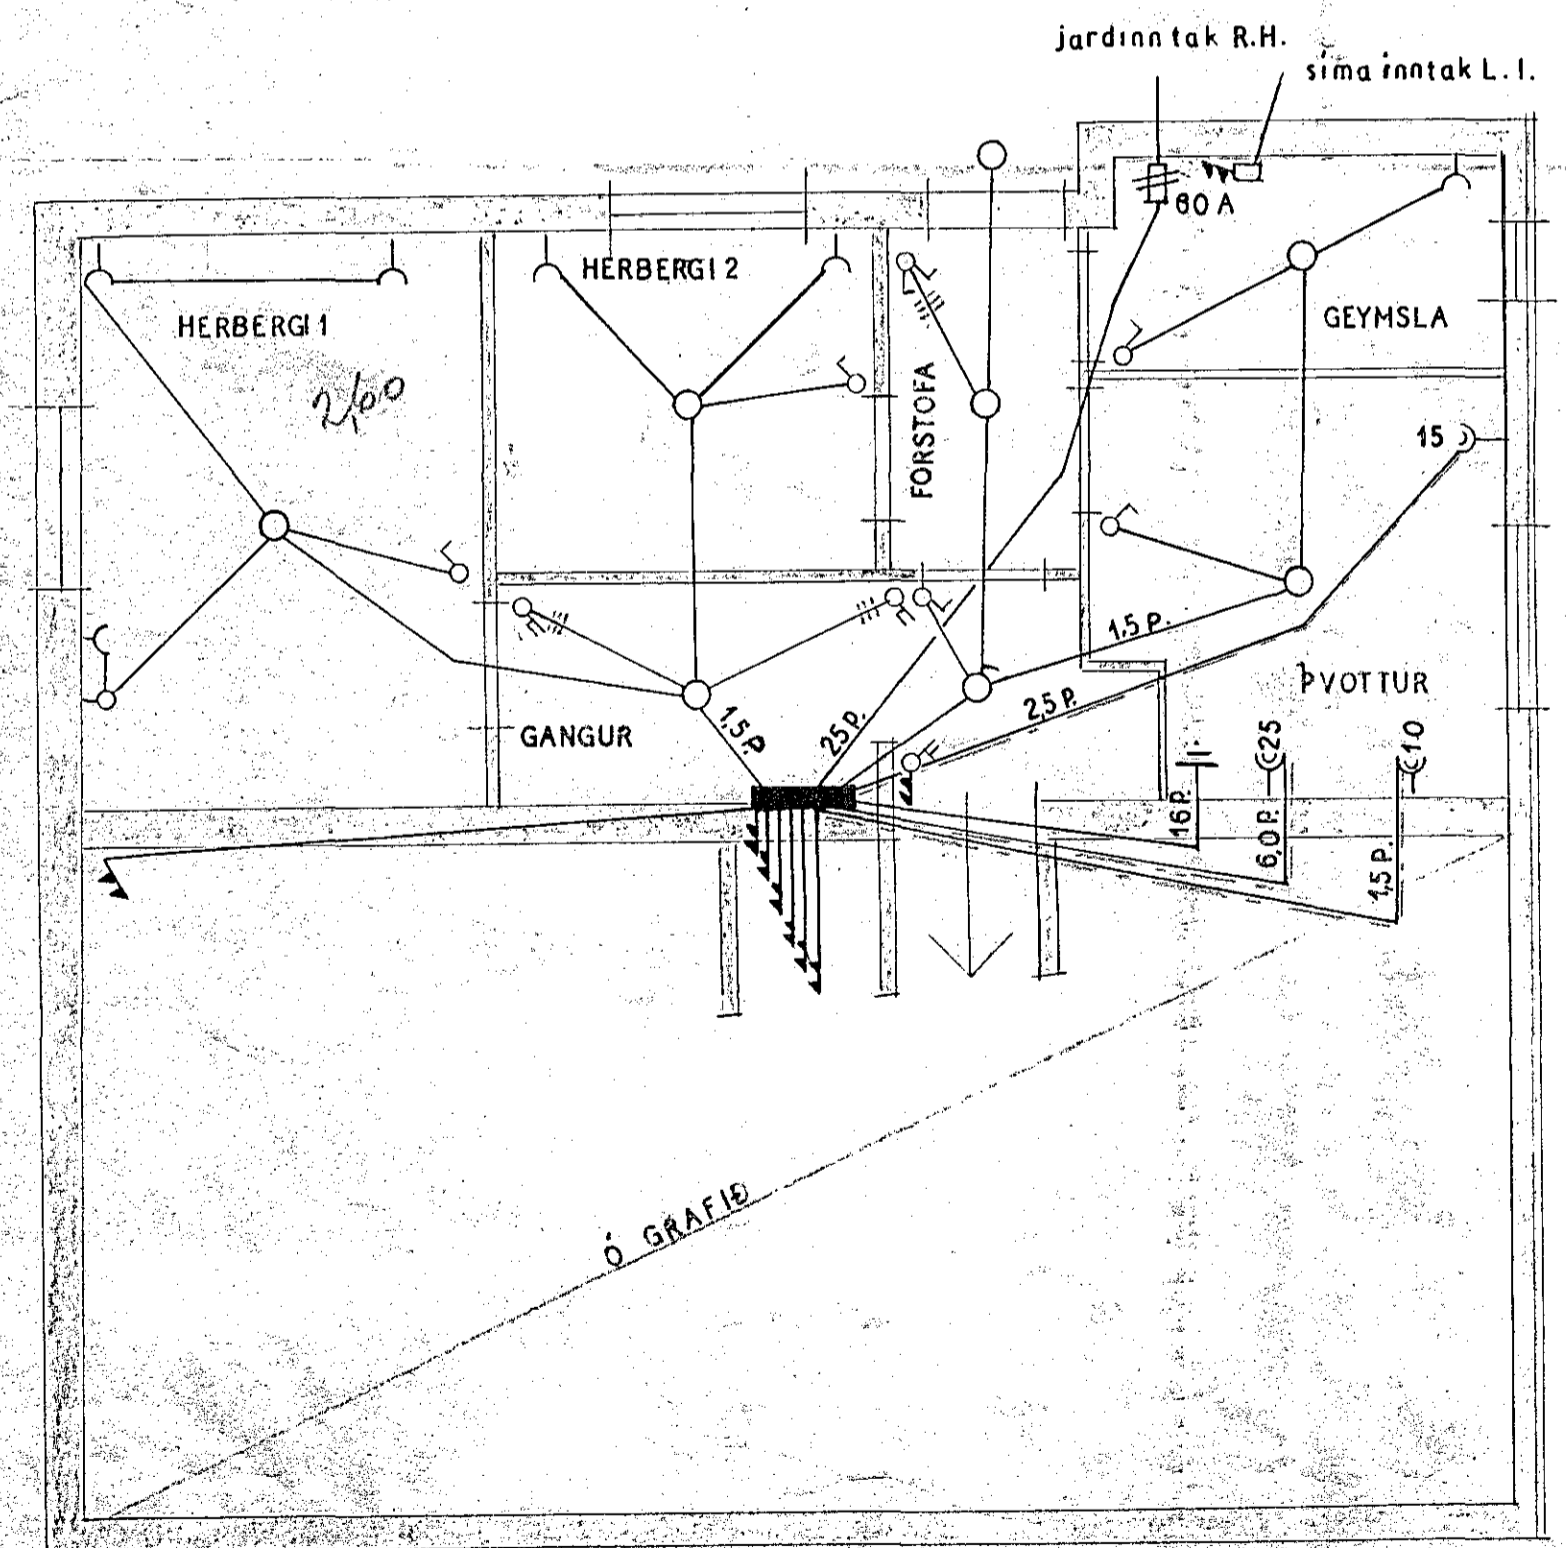

kjallari

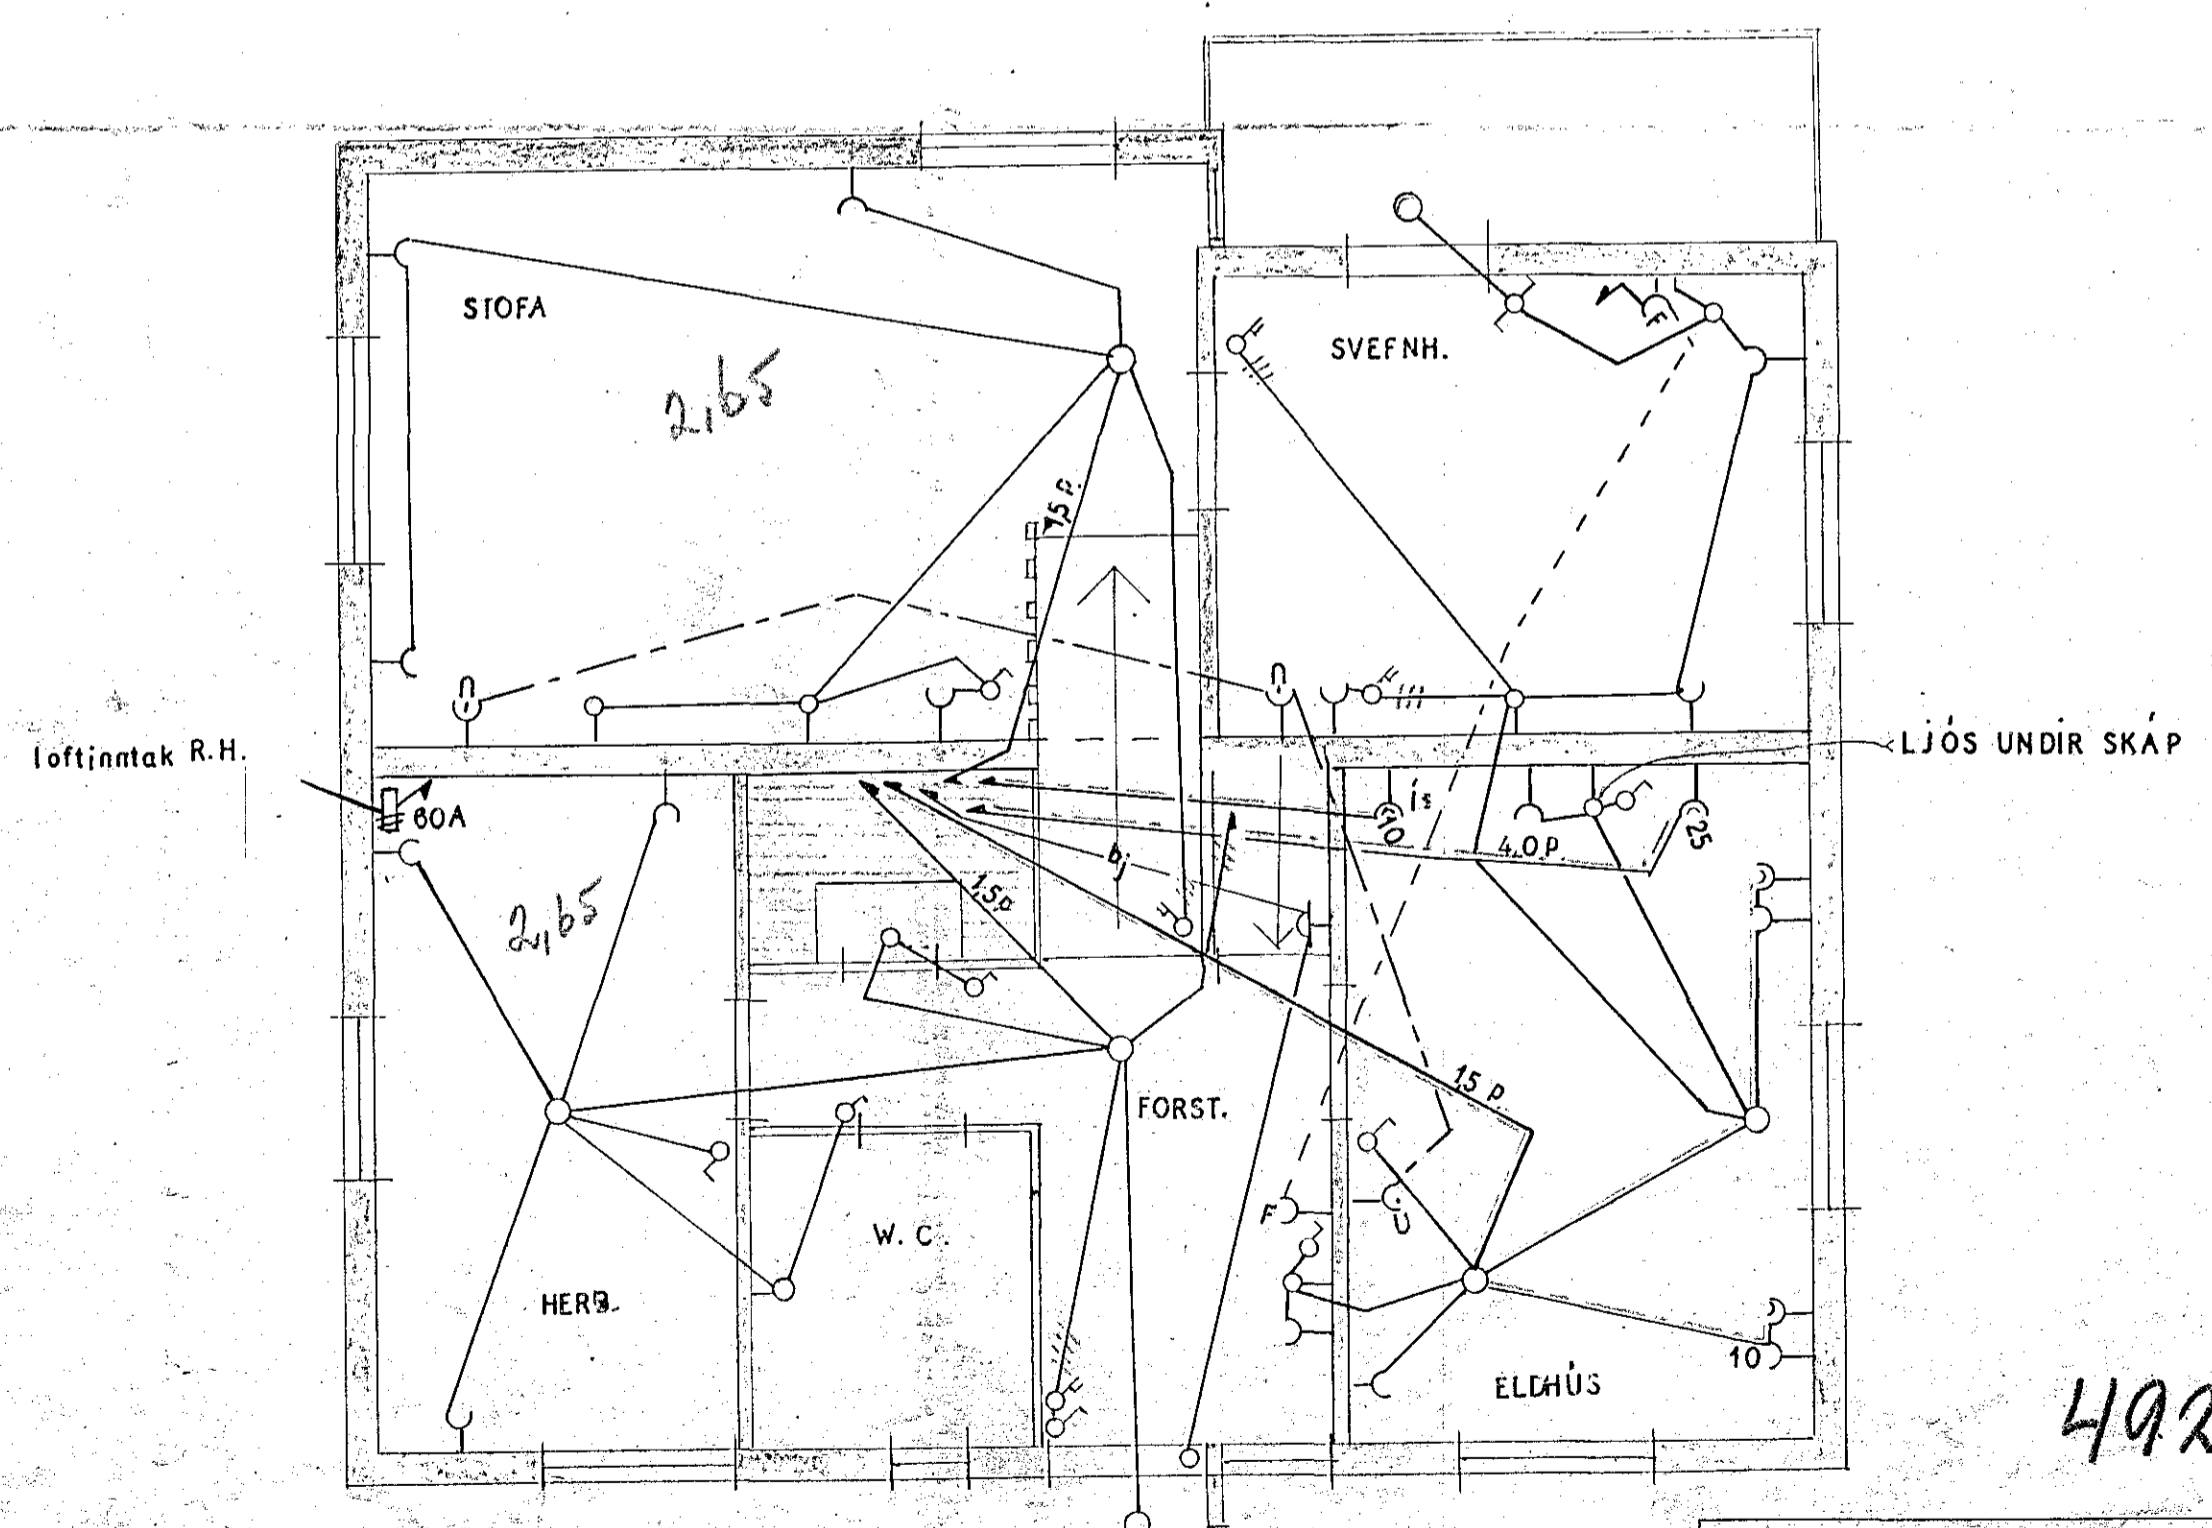

hæð

492.-
 Rafgeislahitun h.f. 4284
 Reykjavík
 Rafagnateikning
 Brattakinn 28, H. firði
 M1:50 | 29. nóv. 1955
 Pálui Rögnvaldsson