
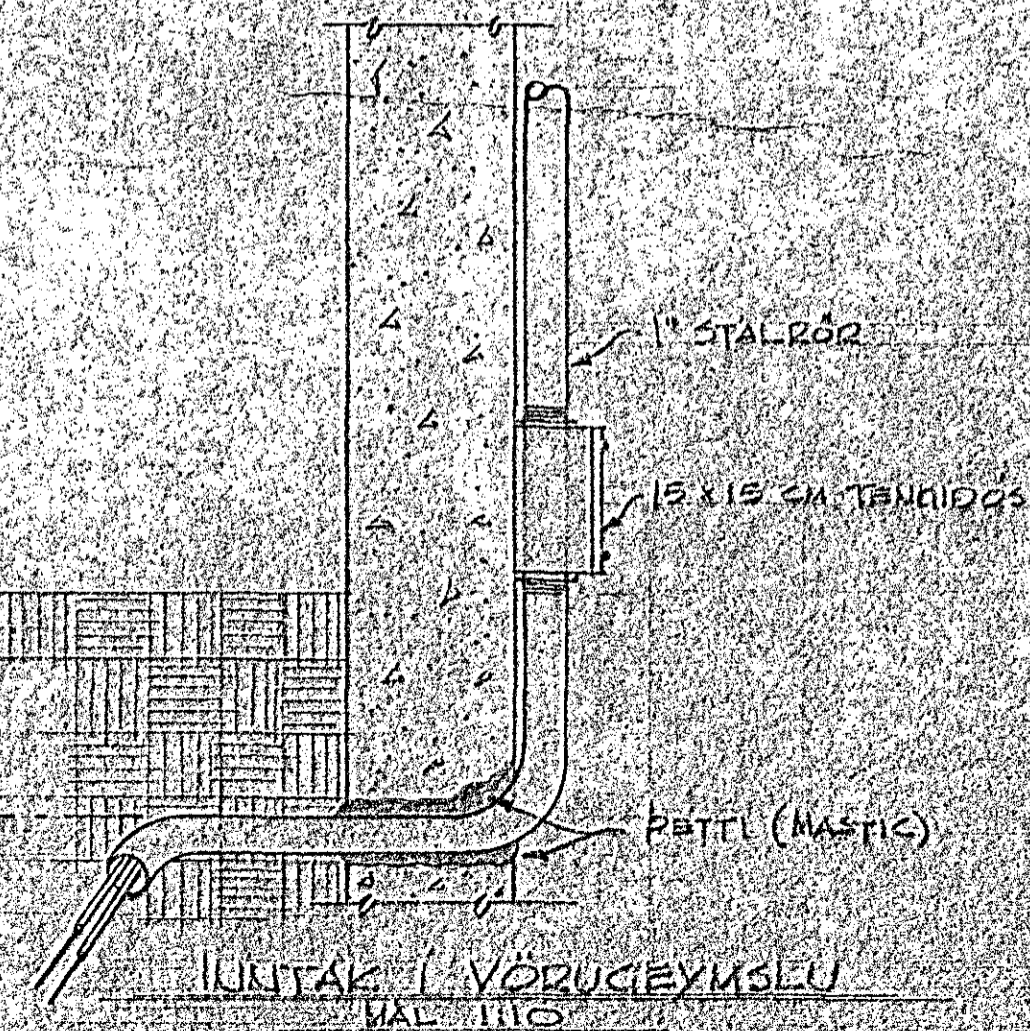
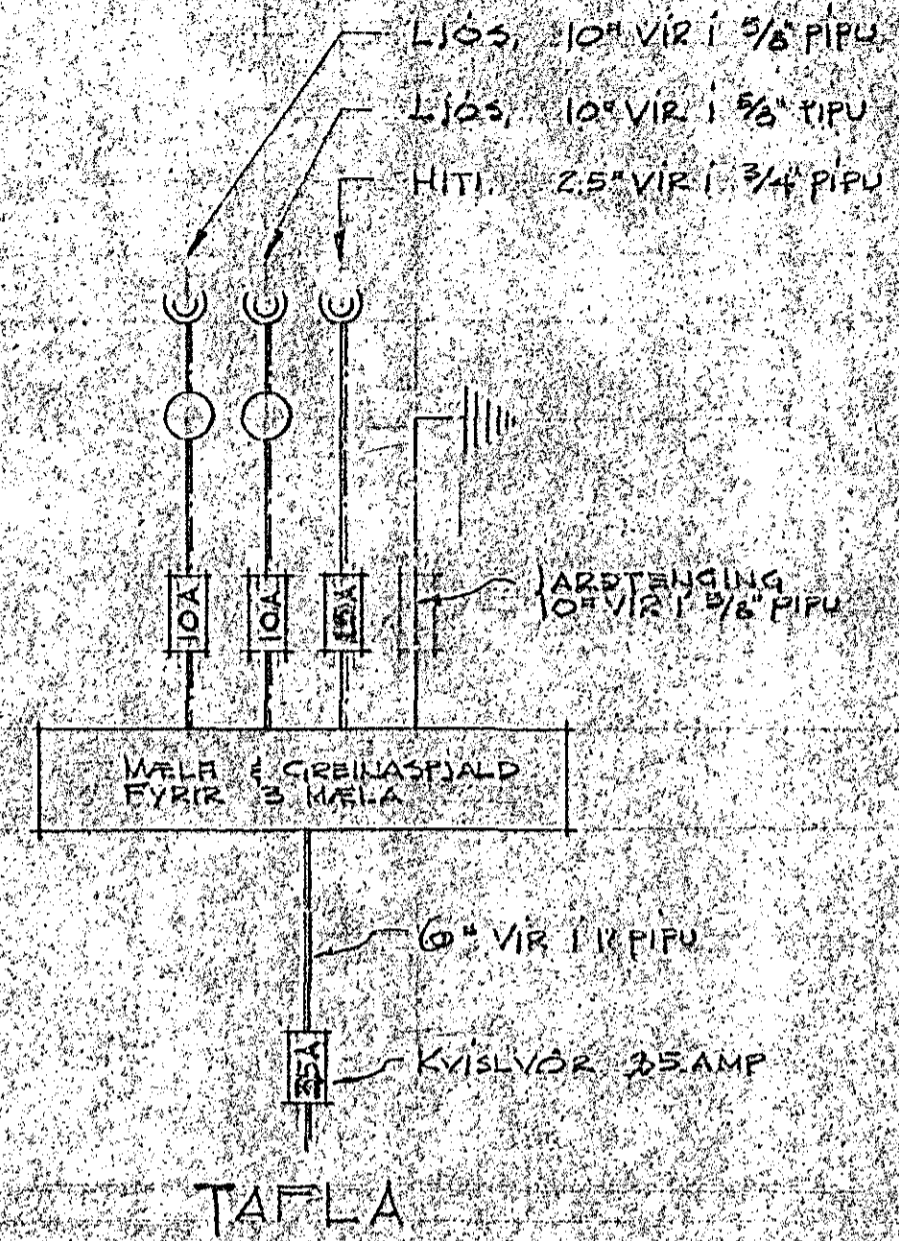


VÖRUGÆYMSLA & FISKVERZLUN

AD HRINGBRAUT 13, HAFNARFIRÐI

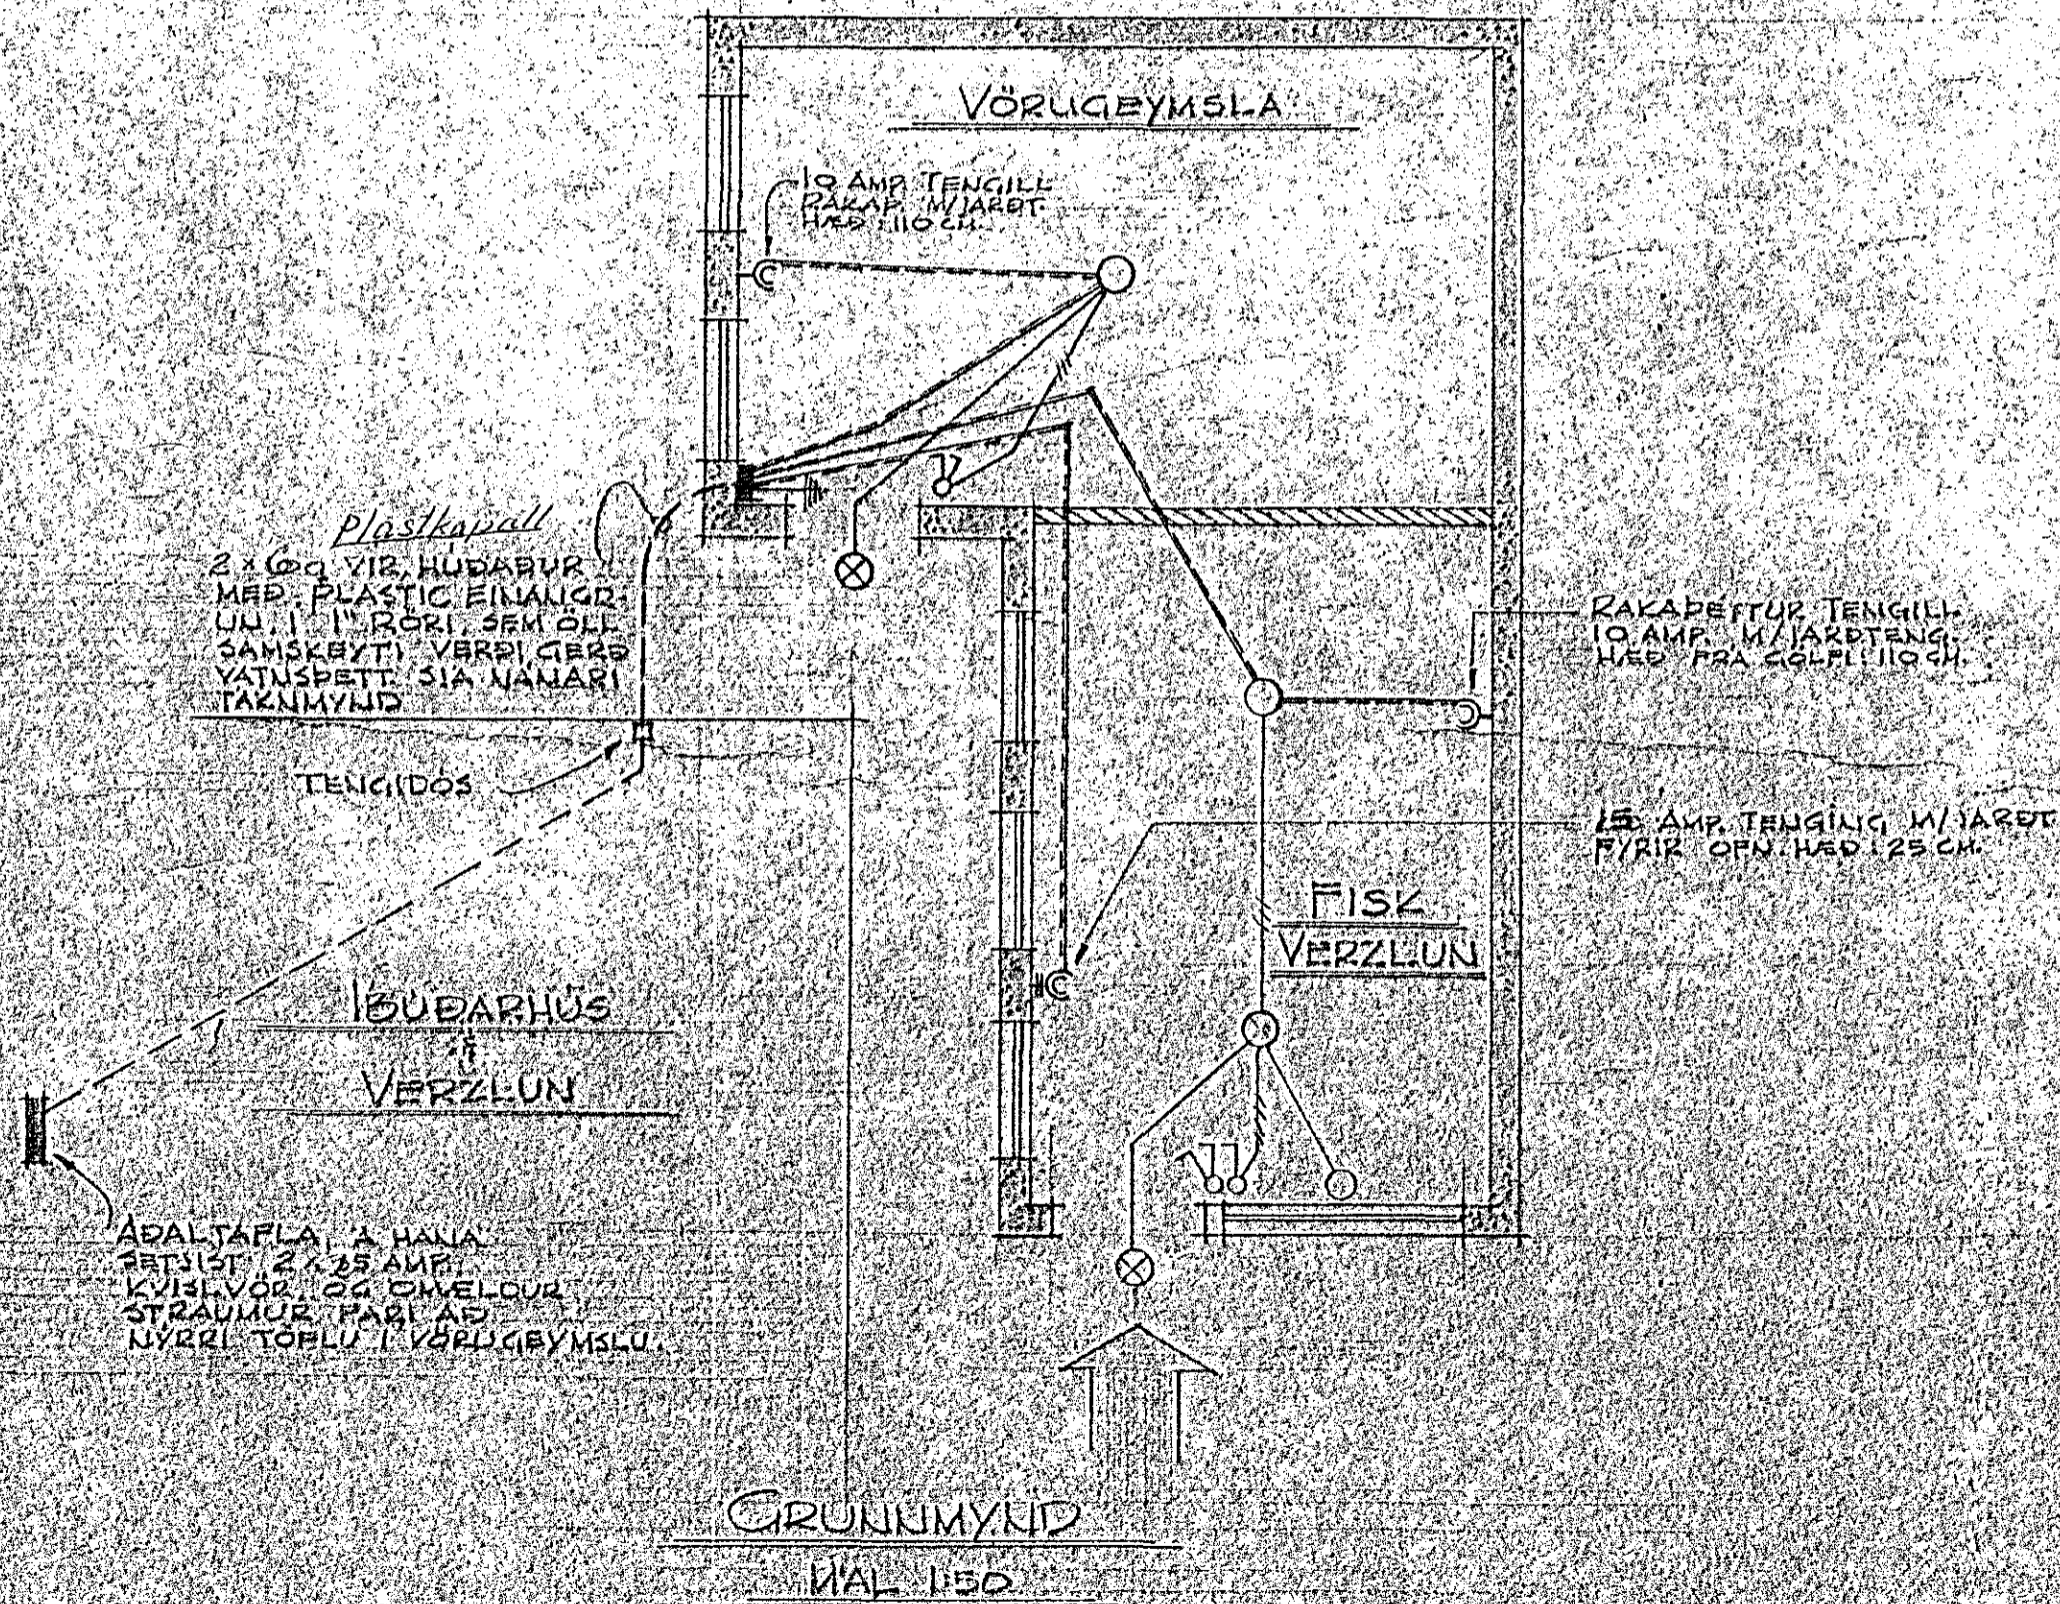

RAFLAGNATEIÐIL
NO 2-61

HAFNARFIRÐI 1 APR 61
Rein Christensen