



# Raflögn

i hús Guðmundar Guðmundssonar


Másvæða nr. 1246 Tölknöng nr. 420  
Samþykkt þ. 11/6 1955

F.H. RAFVEITU HAFRANFJÁRDAR

*Steinur Þorsteinsson*  
Umsetningarmaður raflögnar

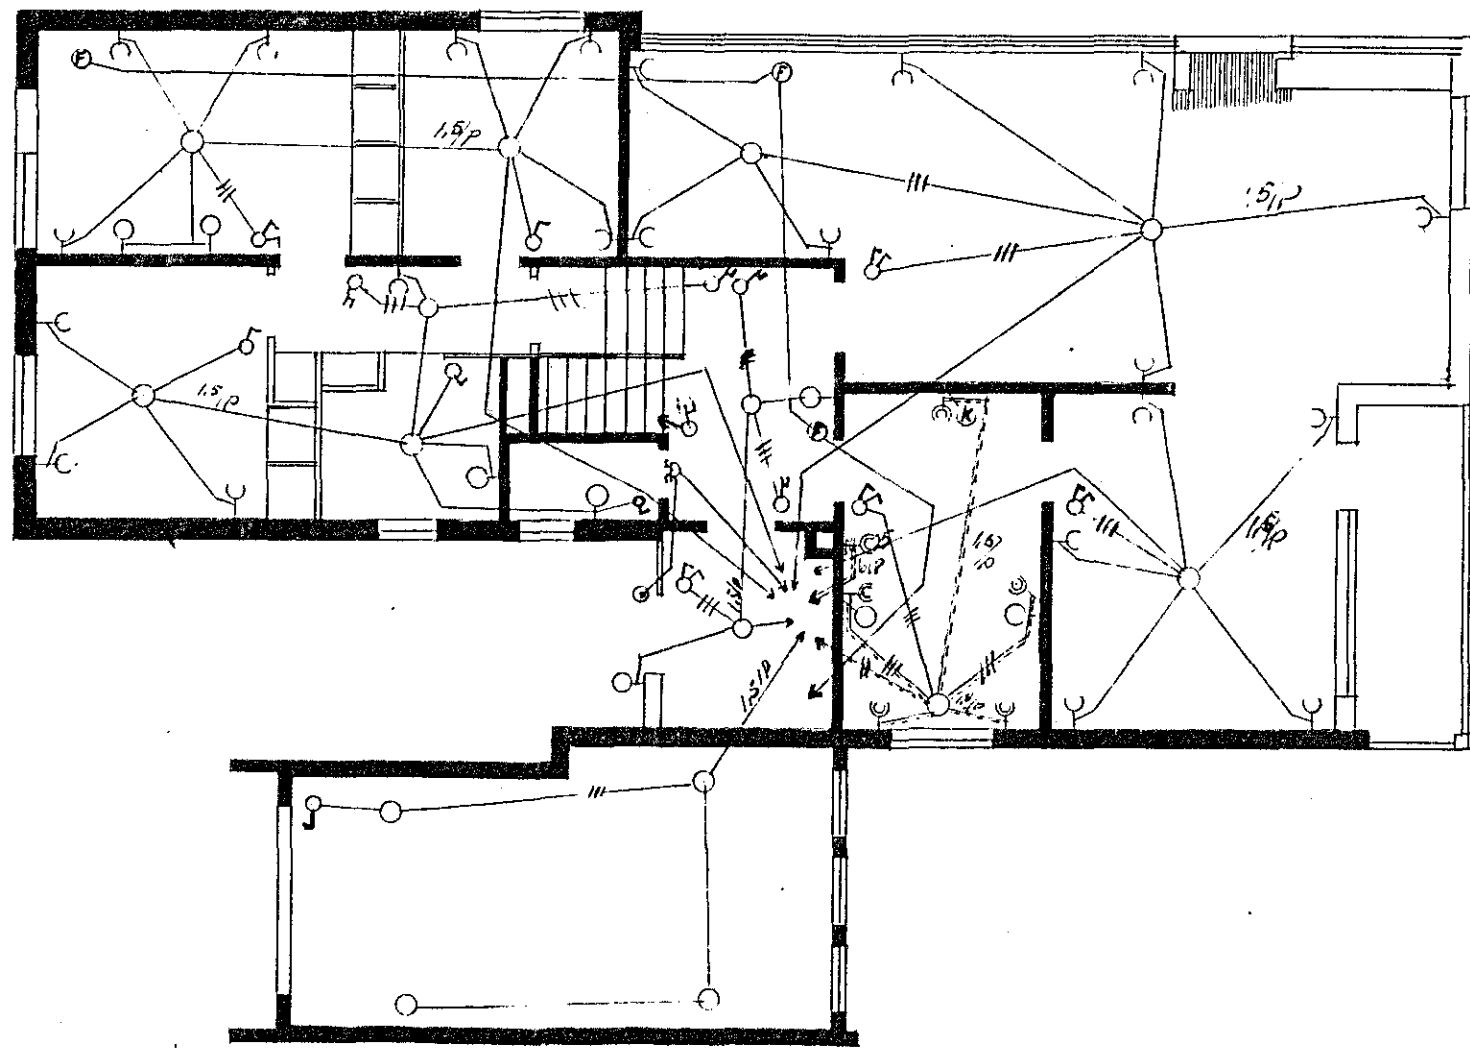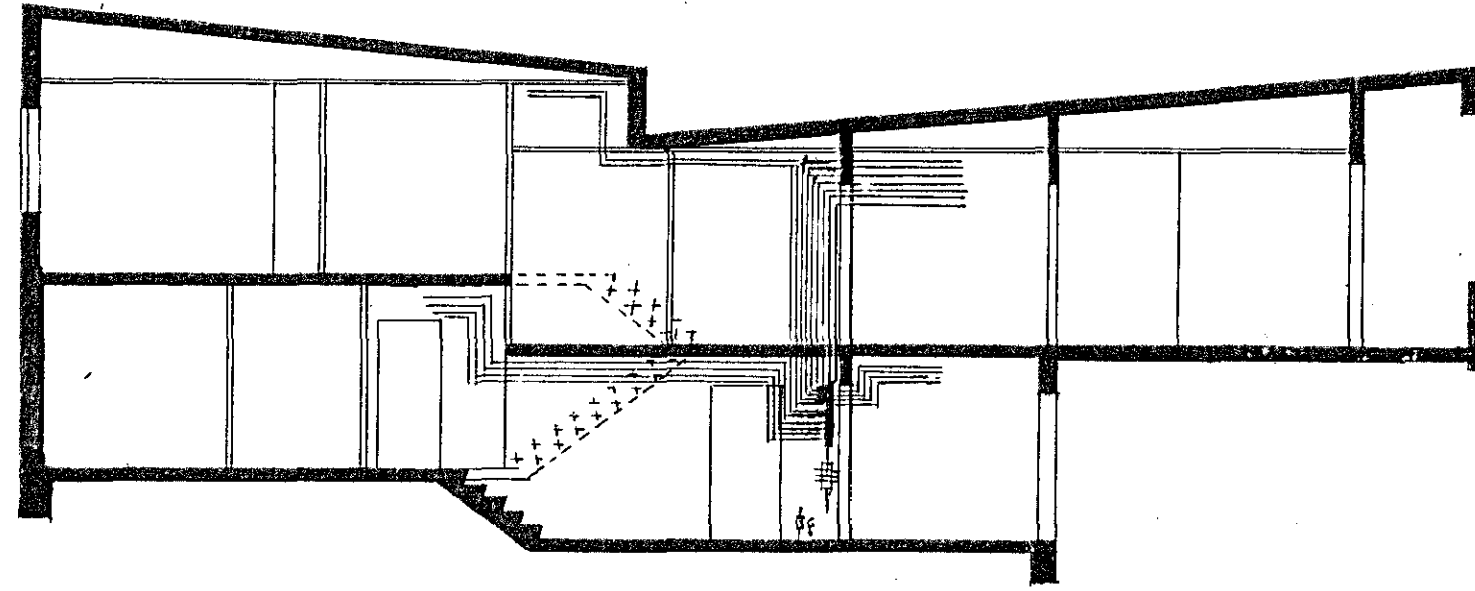

M 1:100

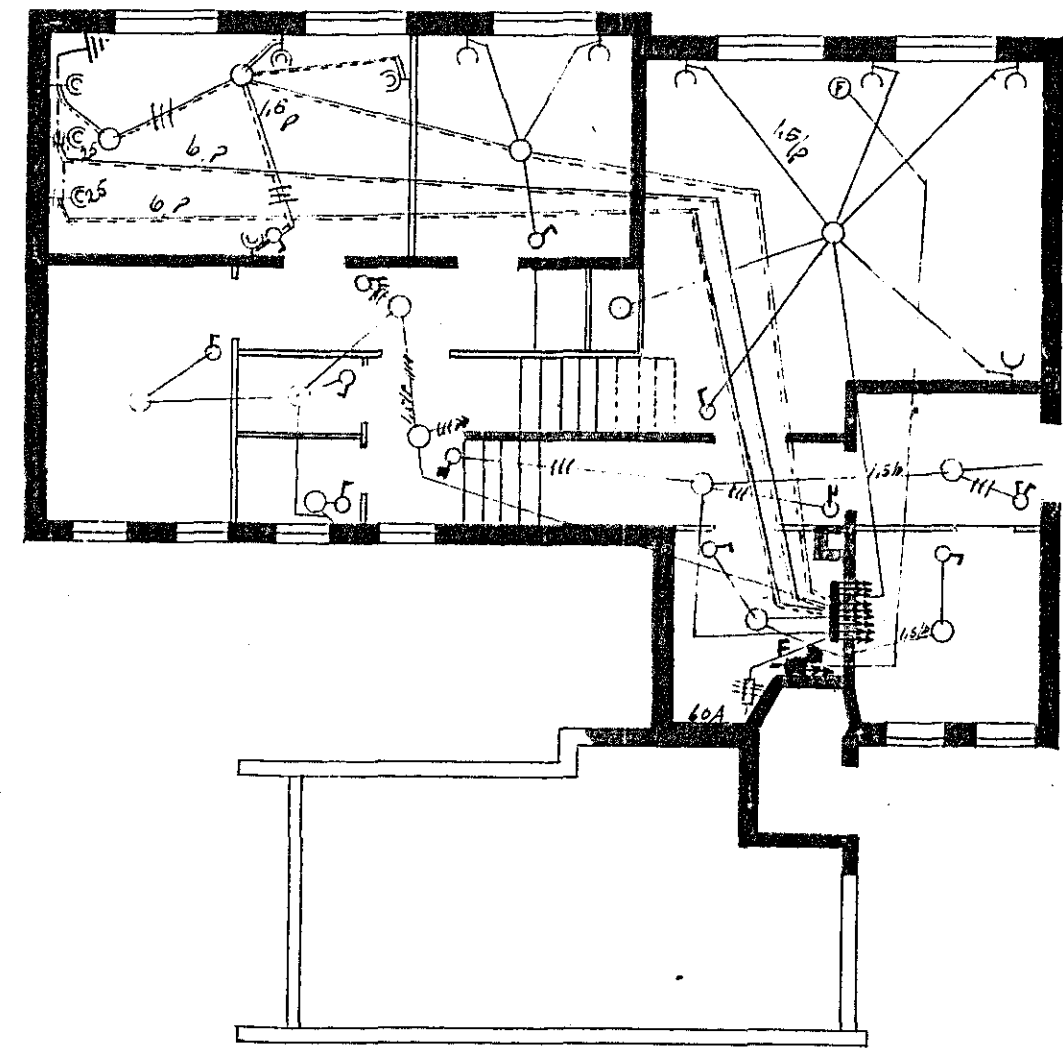

Ölduolot 410

420

Sigurjón Guðmundsson  
Hafranfjörður  
7/6 1955