
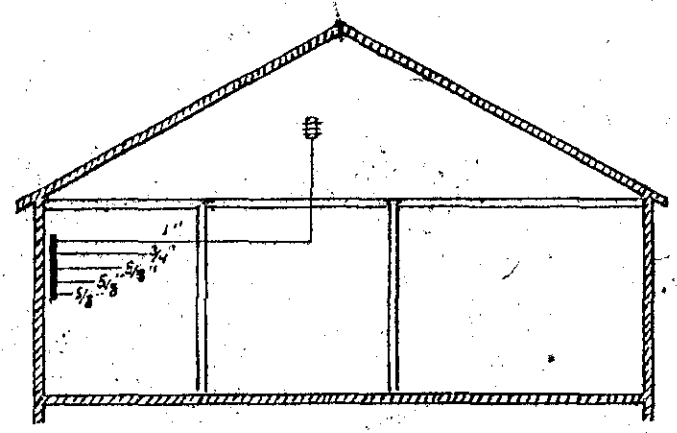


646. 255.  
15. mai 51

Kristjan Sigurdsson

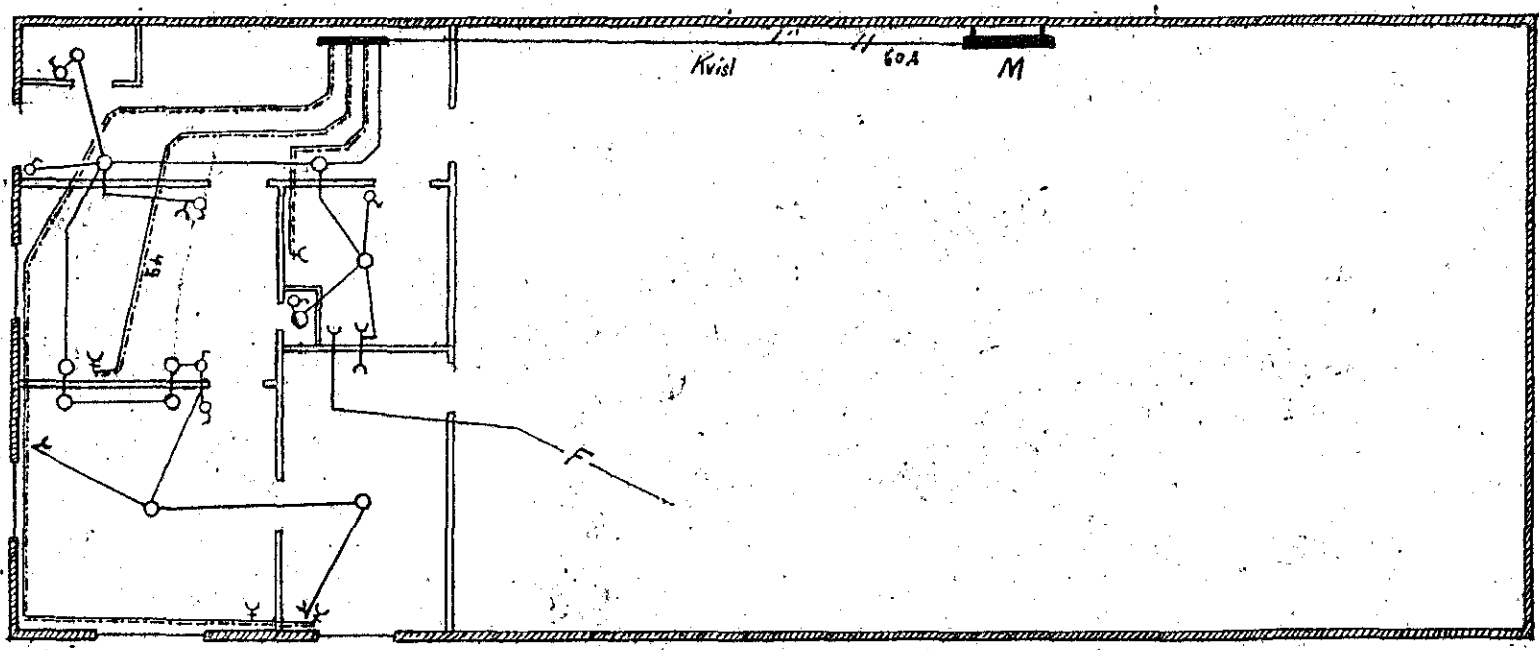

255

Rafflöggn i húsið n° 33  
Alfaskerð.

M.K.U. 1:100.	Dagf. 15.5.51.	Kristjan Sigurdsson
------------------	-------------------	---------------------