




TAFLA T1

- BÍLGÆYMSLA
TENGILL BÍLG.
VARA

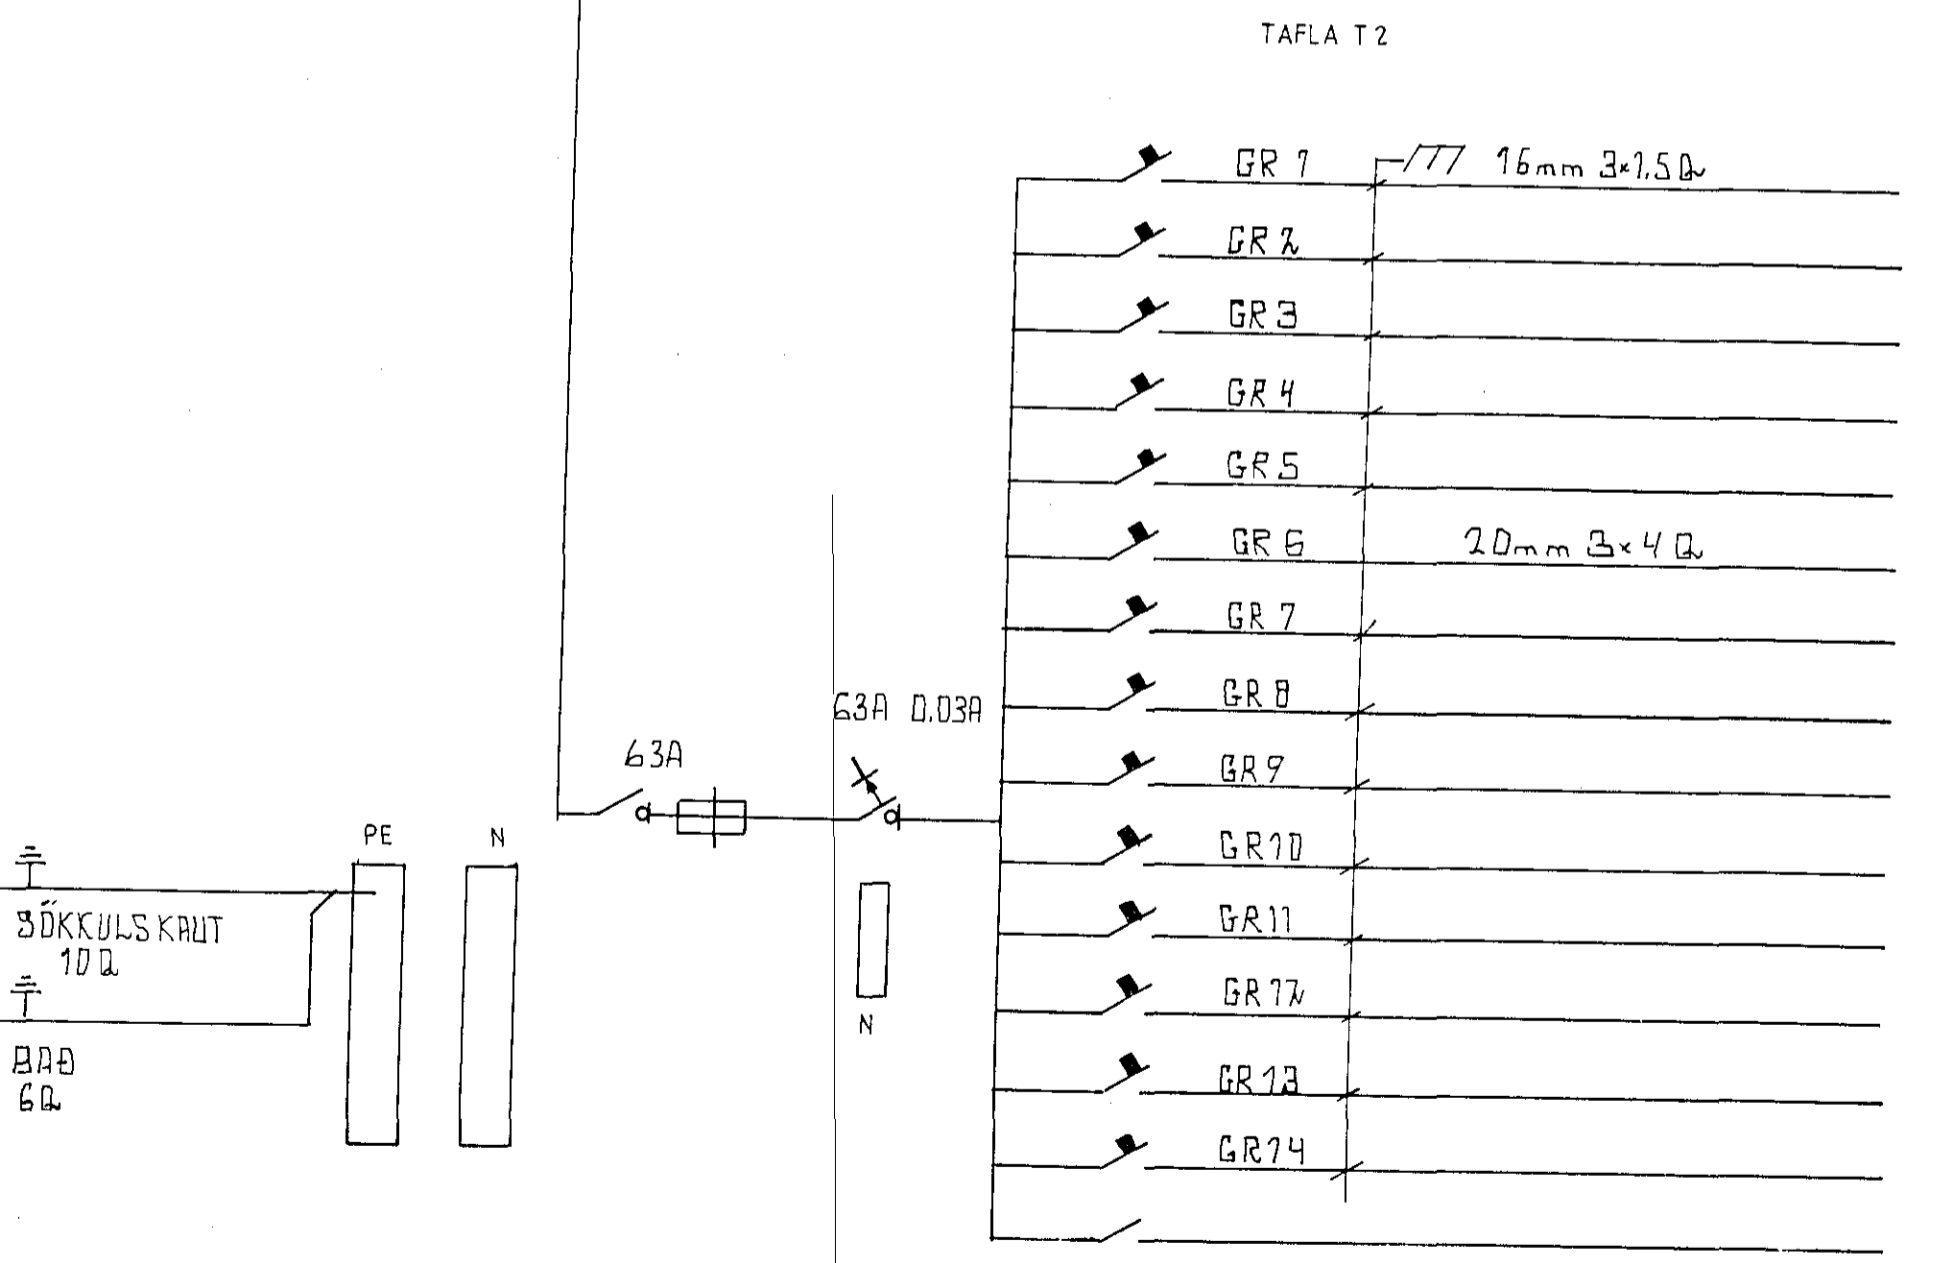

TAFLA T2

- ELDHÚS BDRÐSTOFA
OFN
TENGLARAR ELDHÚS
UPPÞVOTTAVÉL
ELDARVÉL
STOFA
HOL
GANGUR ÞVOTTUR HJÓN
BAD HERB. ANDYR
ÞVOTTUR
ÞURRKARI
VARA

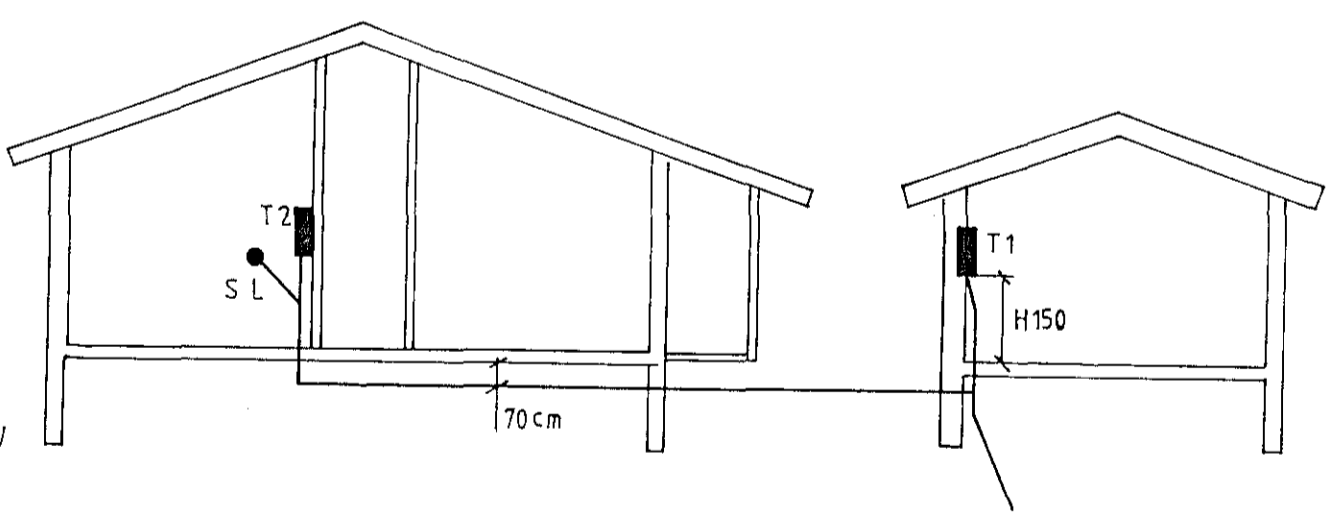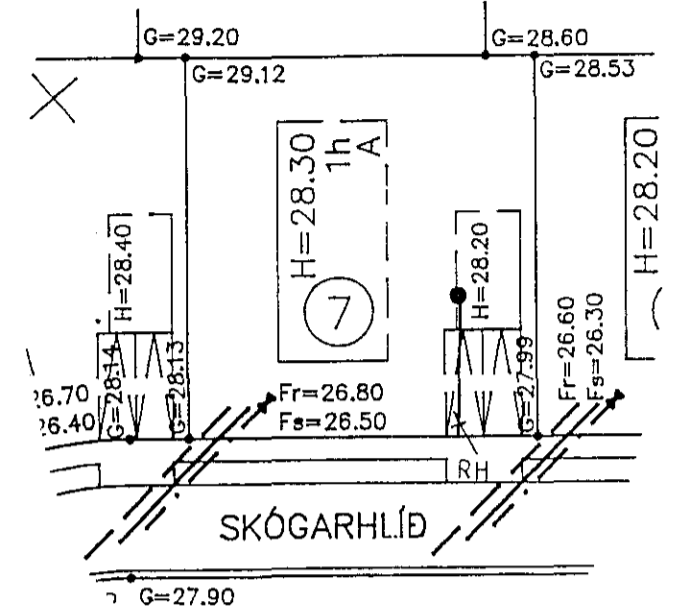

Skógarhlíð 7

Hafnarfirdi		Mkv.
		Dags.
Nafn	Ingi ó Ingason	Samb.
lön		