
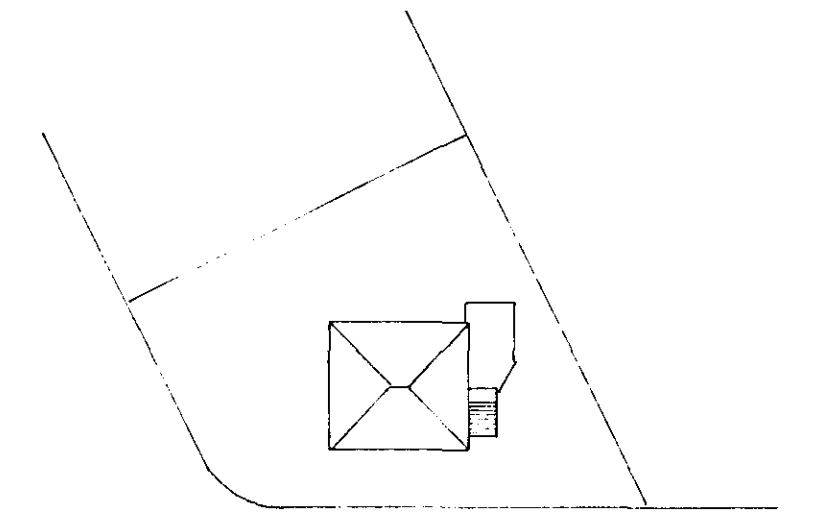
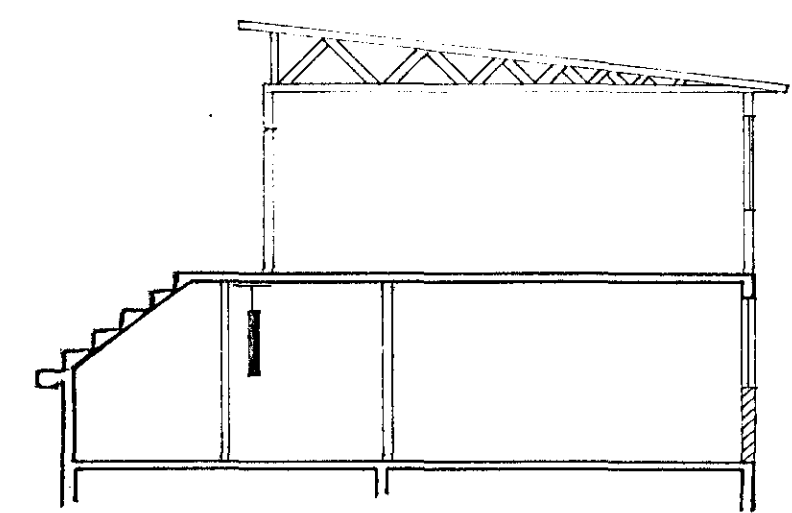
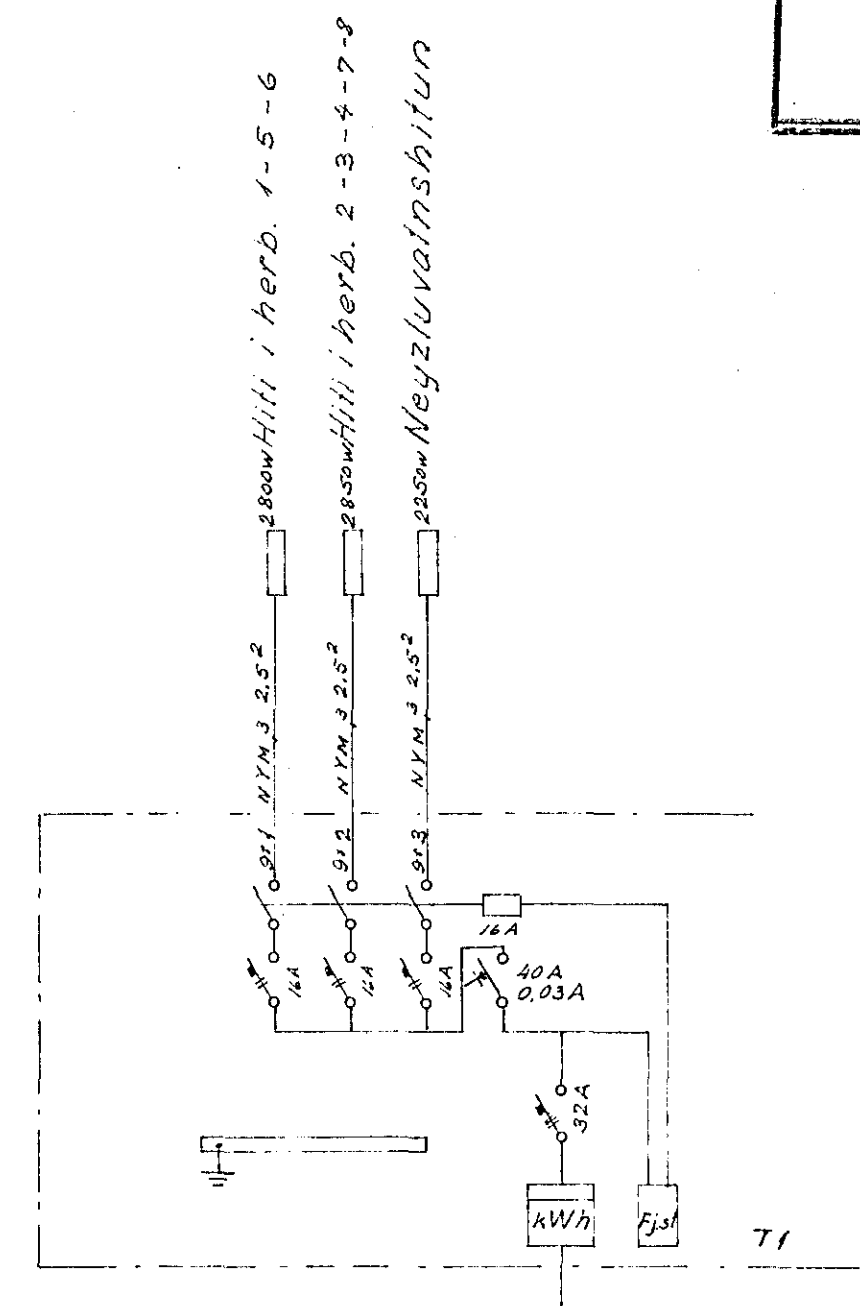


Hösvæta nr. 887, Tölkning nr. 123  
 Samþykkt þ. 15-3 1973  
 Í.H. RAUFVEITLI EIA: NARFARDA:  
 Julius Gunnarsson  
 Eftirlitssáðarfallagn

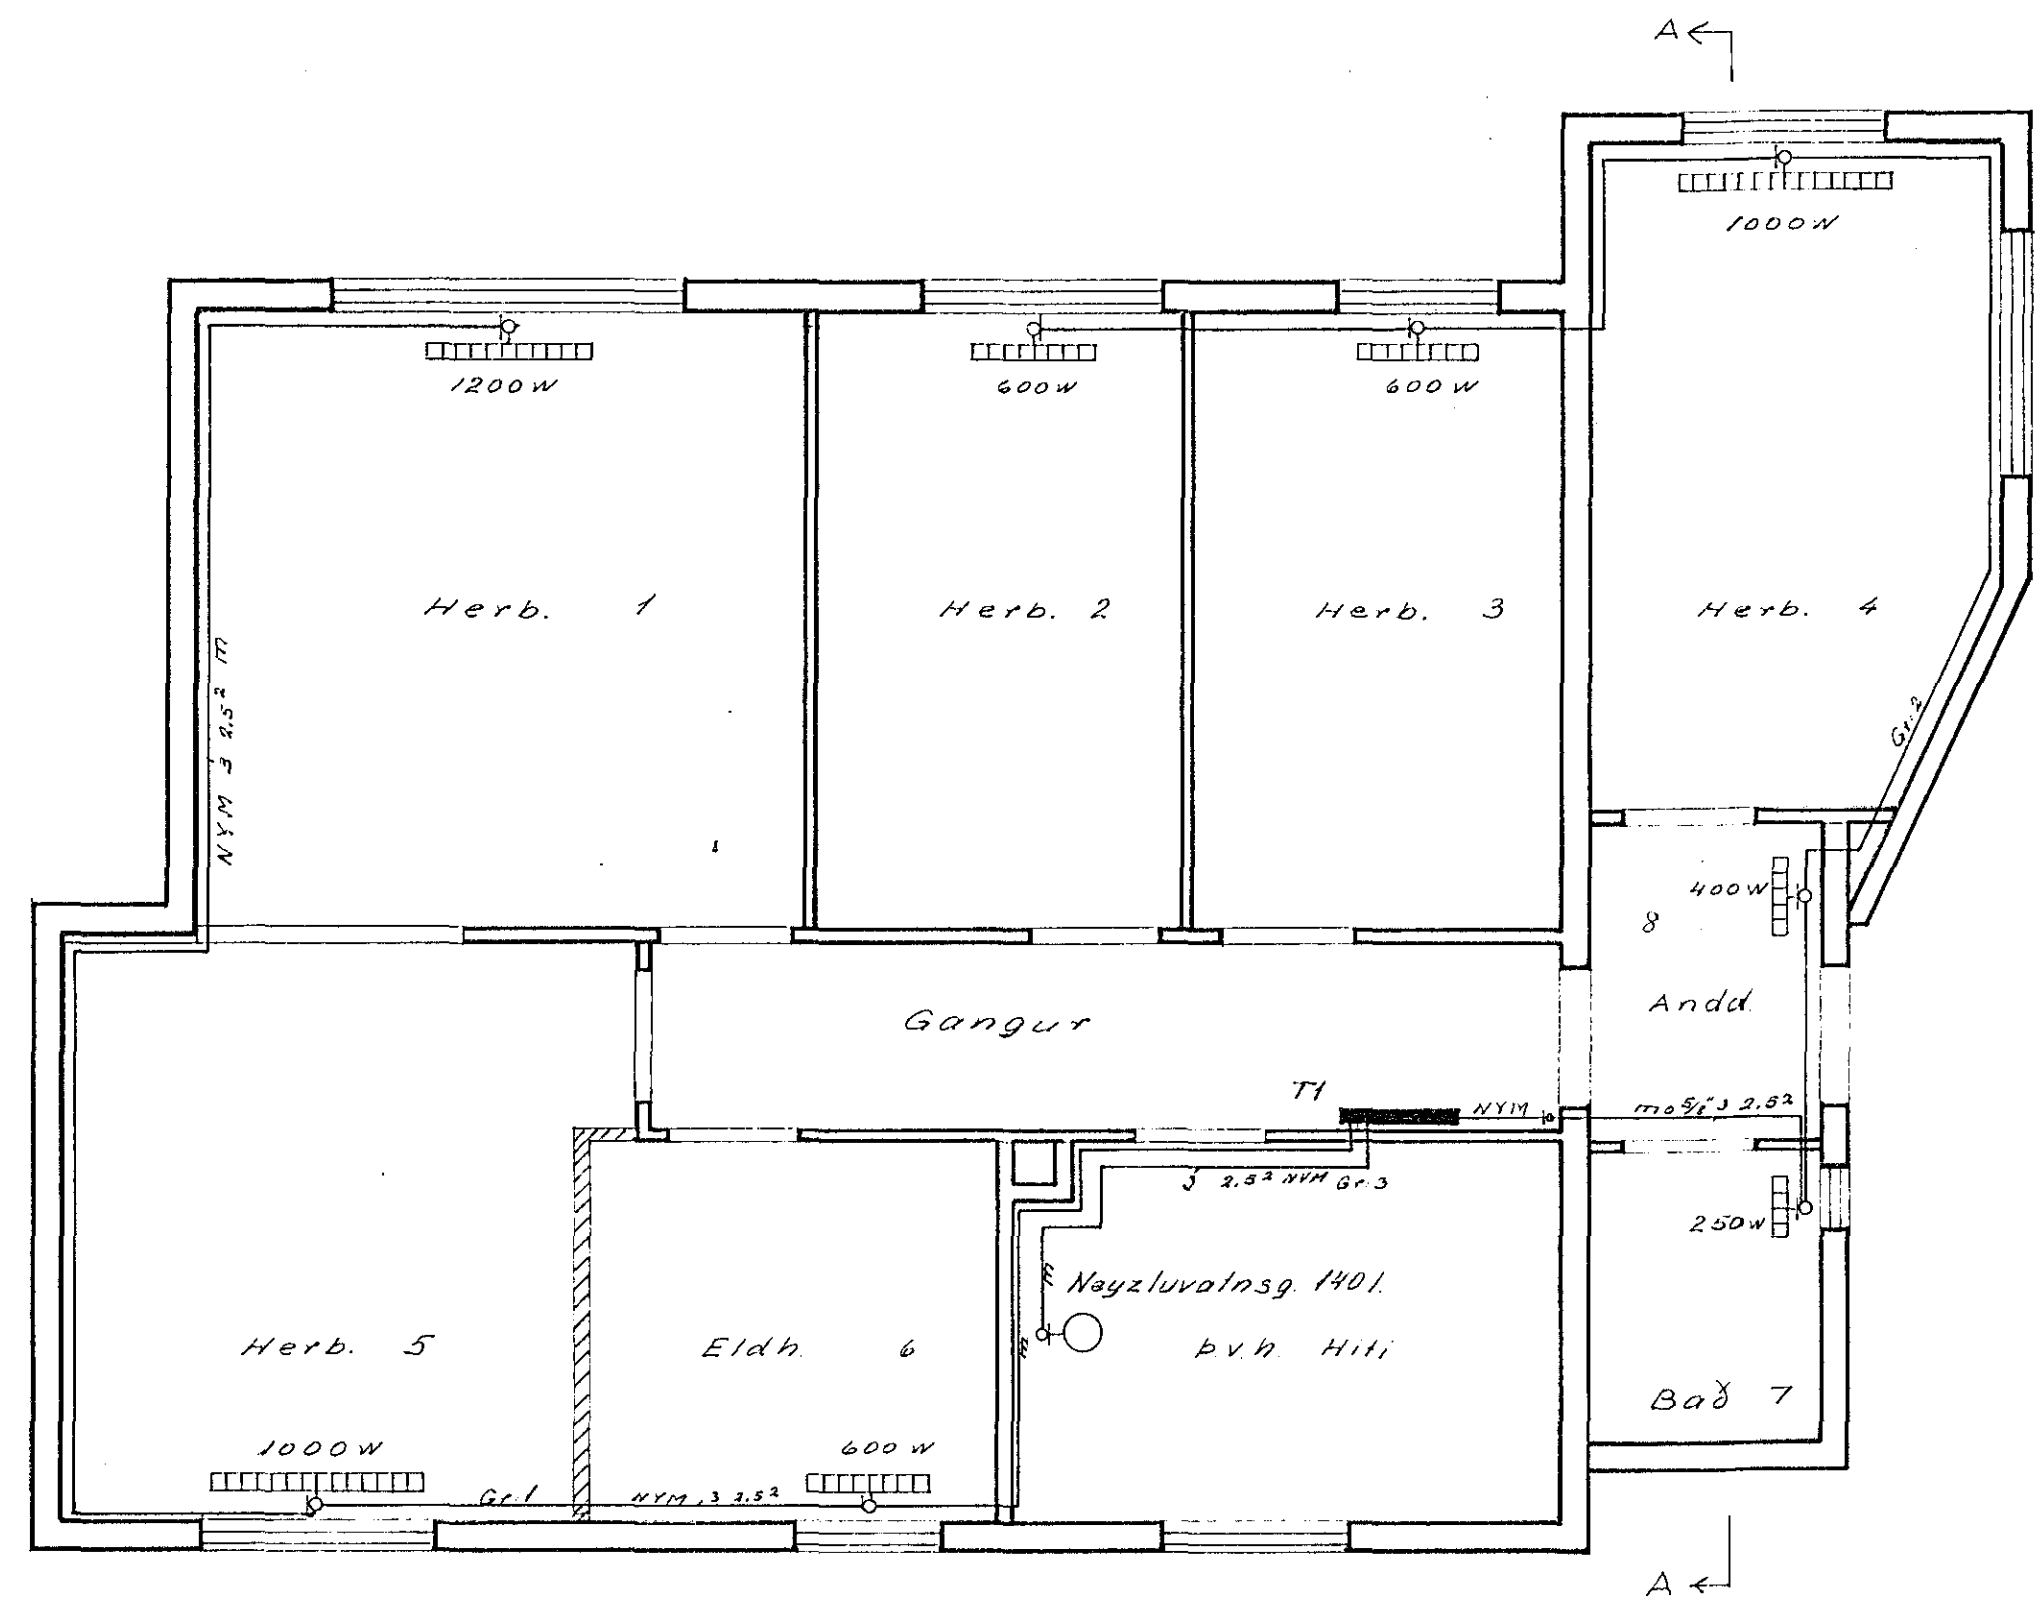

Öldugata  
 Afslöðumynd 1:500

123

Breytingar	TEIKNISTOFAN ARNARHRAUNI 36 SÍMI 52136	H sv/T sv/S
Nr. dags. nafn	ÖLDUTÚN NR. 2	M 1 50 1:100
	RAFHITALÖGN IHÆÐ	Nr. BI 1 af 1
		Dags. nov 1972
		Ólafur Þ. Þorsteinsson