


Inntök samþykkt 4.11.1926
 Lh. RAUFVEITU HAUFNARFJÁRDAR
 Verkefni

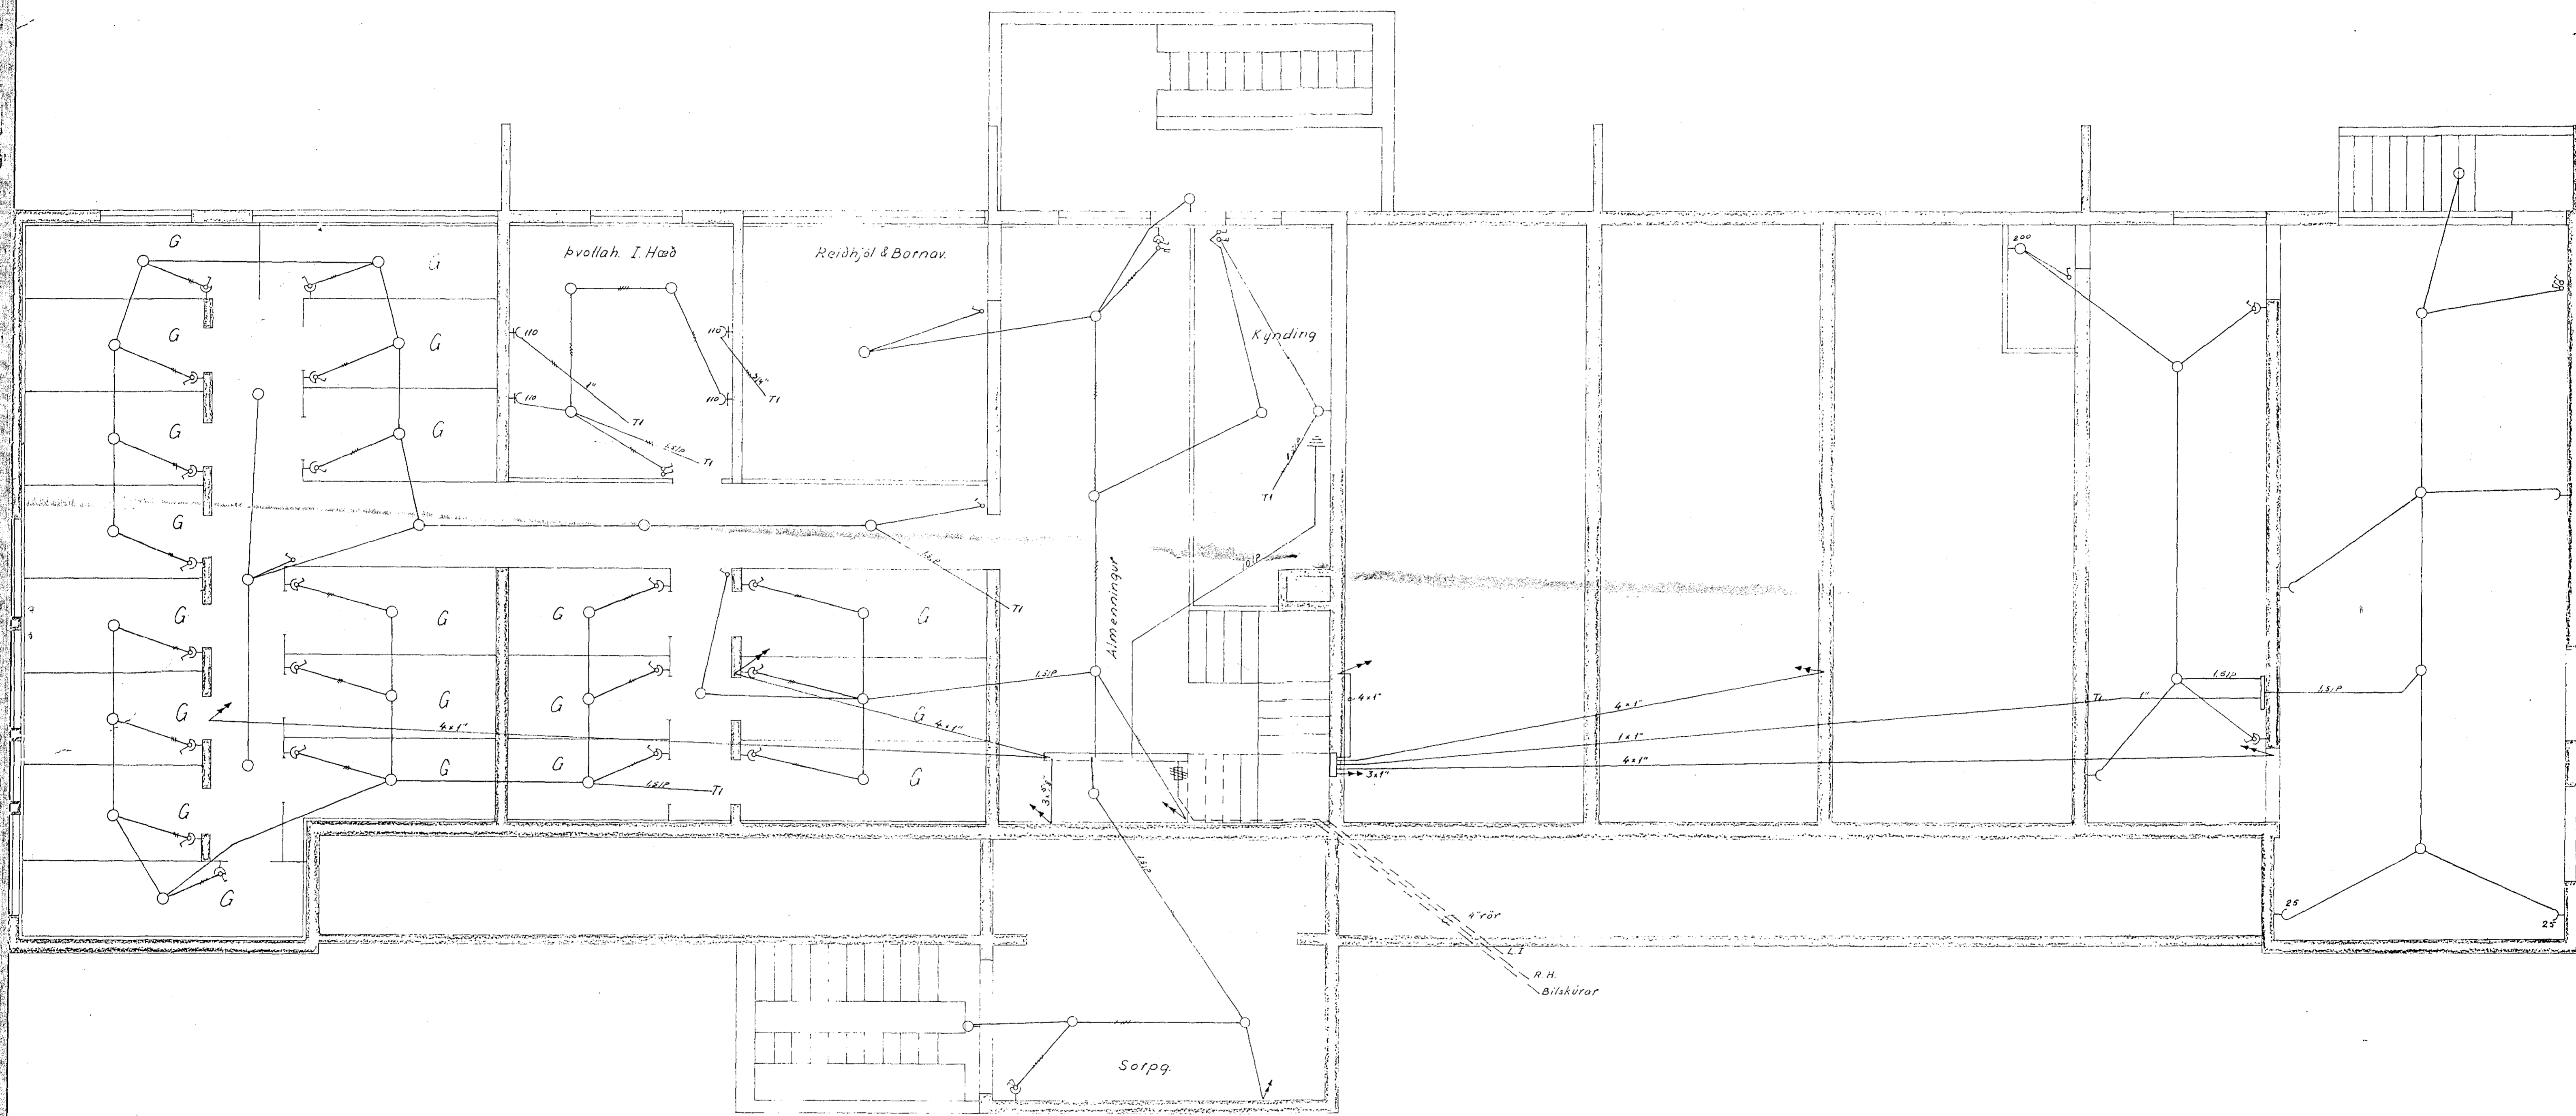

Grunnmynd kjallara 994-

ALFASKEID NR. 94-96	Verk nr.
RAFLAGNATEIKNING	Blad 1 af 5
Ólafur Jónsson MPEI	Mk
Alfaskeldur & Verkefni	1:50