


TAFLA 3.1

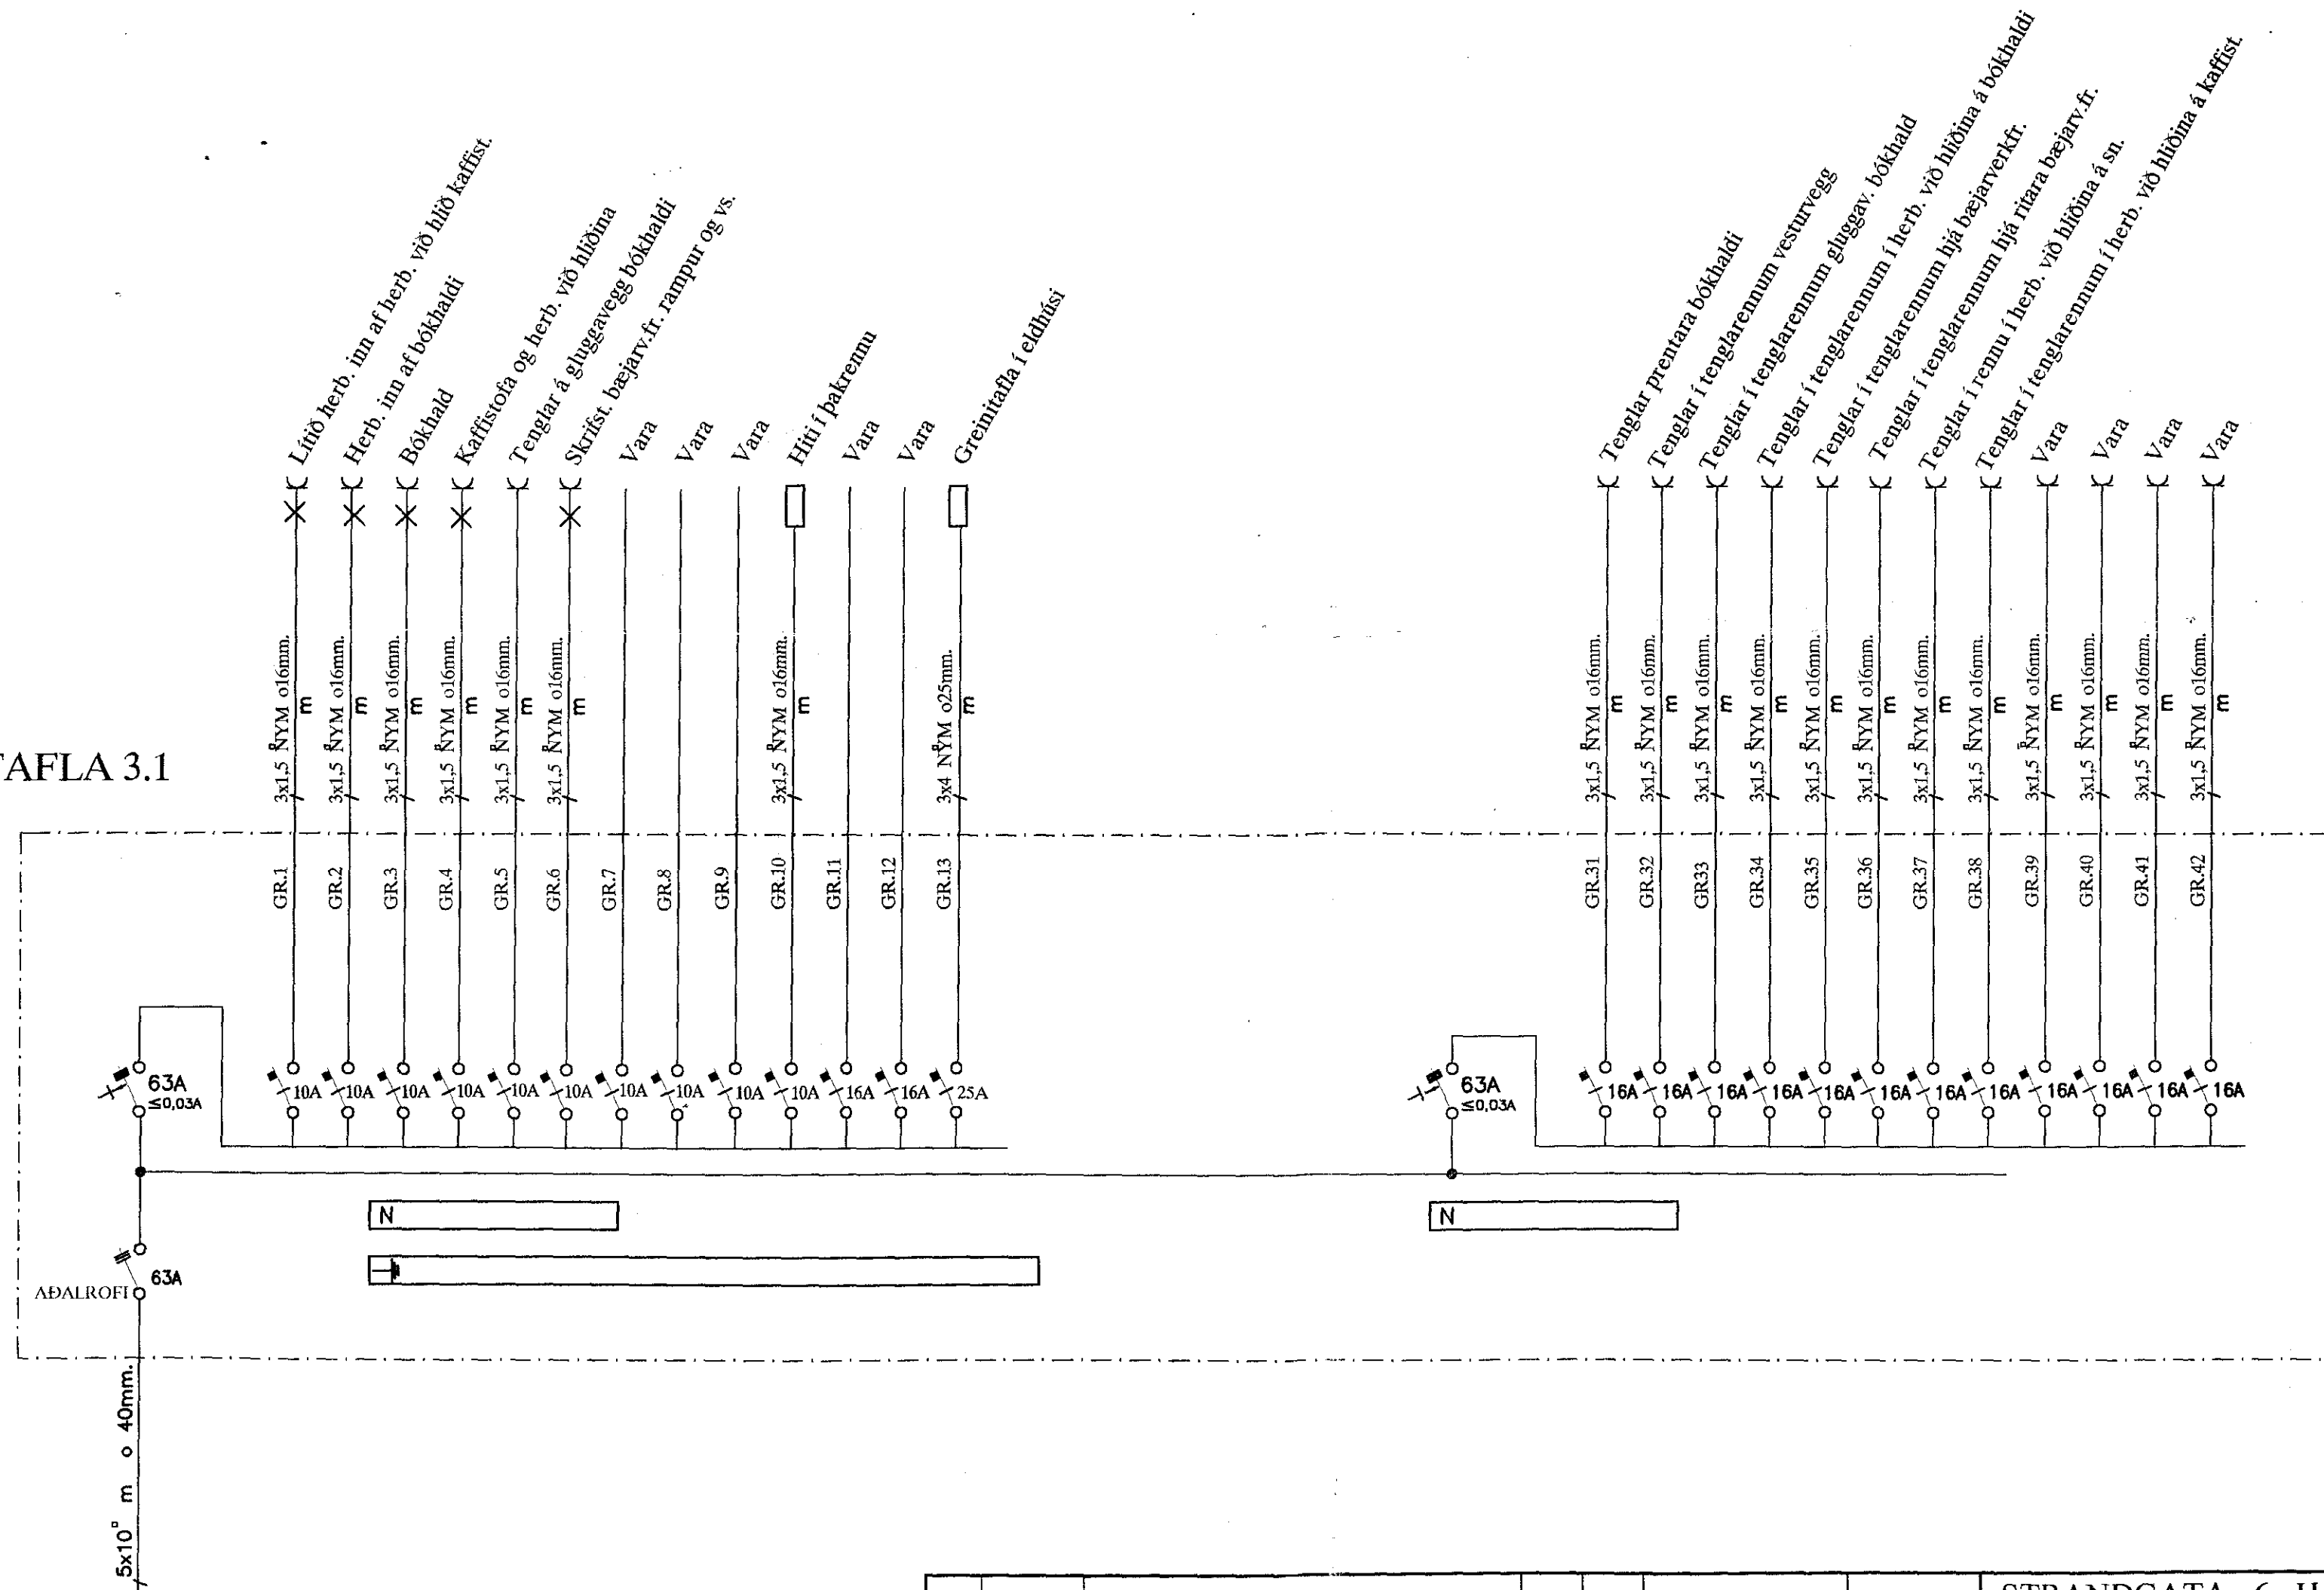

STRANDGATA 6 HAFNARFIRÐI						MKV.	
EINLÍNEMYND AF GREINITÖFLU T 3.1						TEIKNAR.	
						SÍÐASTA TNR.	
A	HEIMTAUGARTEIKNING OG FULLNADART.	B.p.T.	T.S.	Transli Suiabj	220146-2139	TNR.	AF
ÚTG.	DAGS.	TEIKN.	HANNAÐ	SAMÞYKKT	KENNIÞALA	GEYMSLUNR.	ÚTQ.
						TERA s/p	
						RAFMAGNSVERKFRÆÐISTOFA EDMUND BELLERSSEN TRAUÐI SVEINURÓRNSSON	
						RAFMAGNSTAKNIFF RAFMAGNSIENIFF SÍMI 5687388 SÍMI 5687390	