
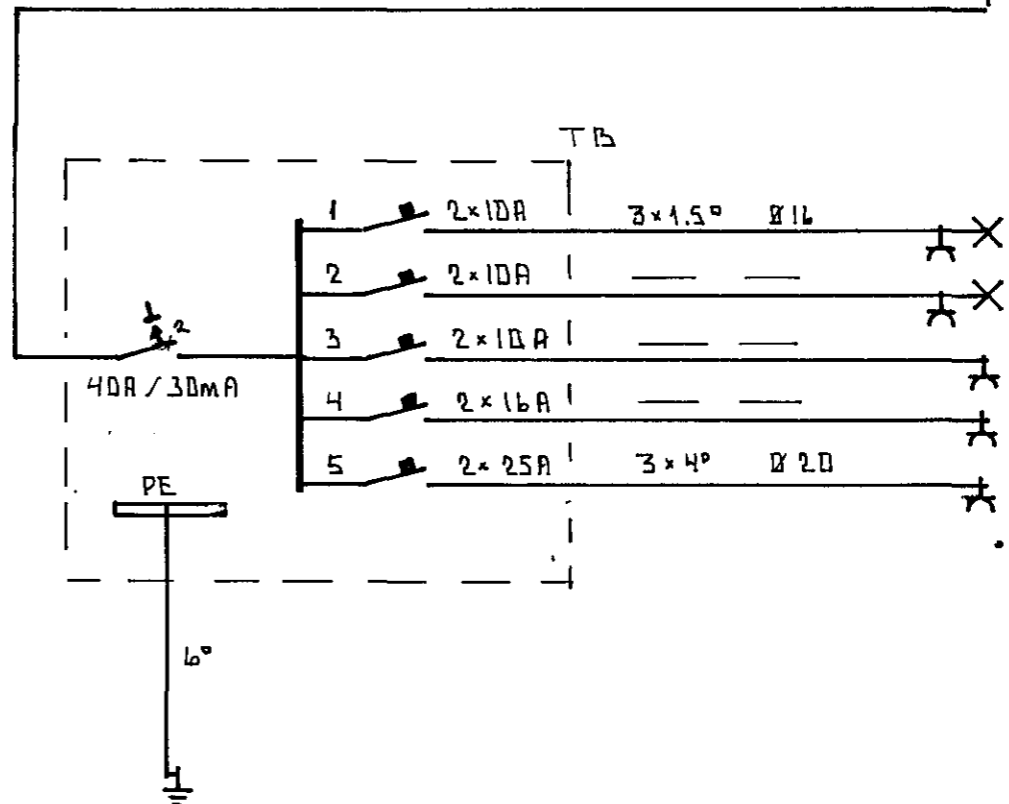


SKÝRINGAR

HÆÐ ROFA SKAL VERA 110 cm FRÁ GÓLFI
 HÆÐ TENGLA SKAL VERA 20cm FRÁ GÓLFI
 MÁLMSTRÖUMUR TENGLA SKAL VERA 16A
 OG ROFA 10A

Sambykkt 4/2 1989
 VEGNA FULLNADARFRÁGANGS
Samir L. Þórisson
 f.h. Starvshúsi Hafnarjaróar

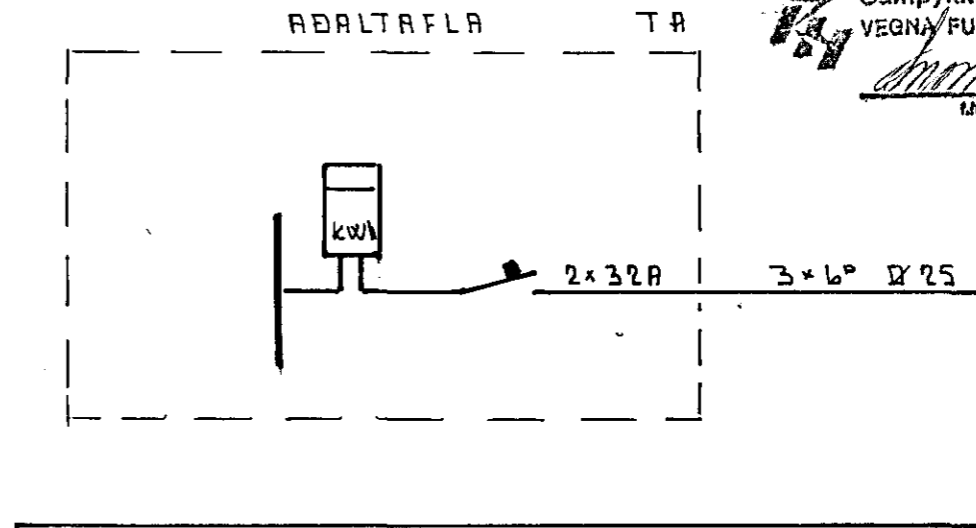

- 1 2x10A 3x1.5° Ø 16 STOFU
- 2 2x10A | | | HERB. DFL.
- 3 2x10A | | | TENGLAR ELDH.
- 4 2x16A | | | ÞVOTTAVEL
- 5 2x25A 3x4° Ø 20 ELDAVEL

TEIKNING NR. 181

REYKJAVÍKURVEGUR 22

HAFNAF.

EL-TÆKNI
 EGILL HJARTAR
 ARMULA 40
 S. 68 92 92

RAFLÖGN Í KJALLARA ÍBÚÐ

BL 1 AF 1
 K 1:50
 AGUST '89
Egill Hjartar