




Snið 8-8
Mkv. 1 : 10

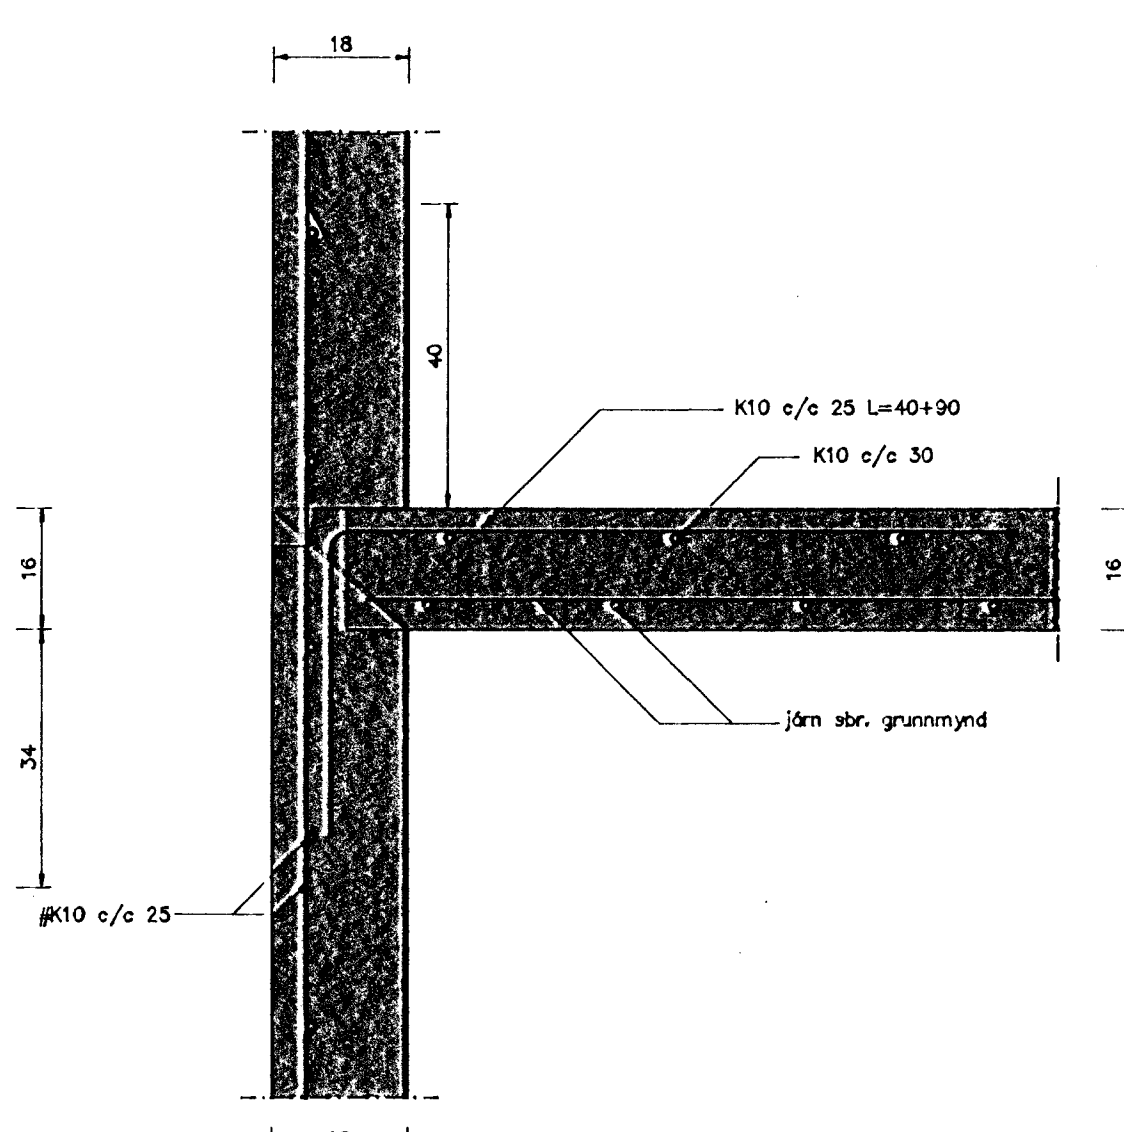


Snið 9-9
Mkv. 1 : 10

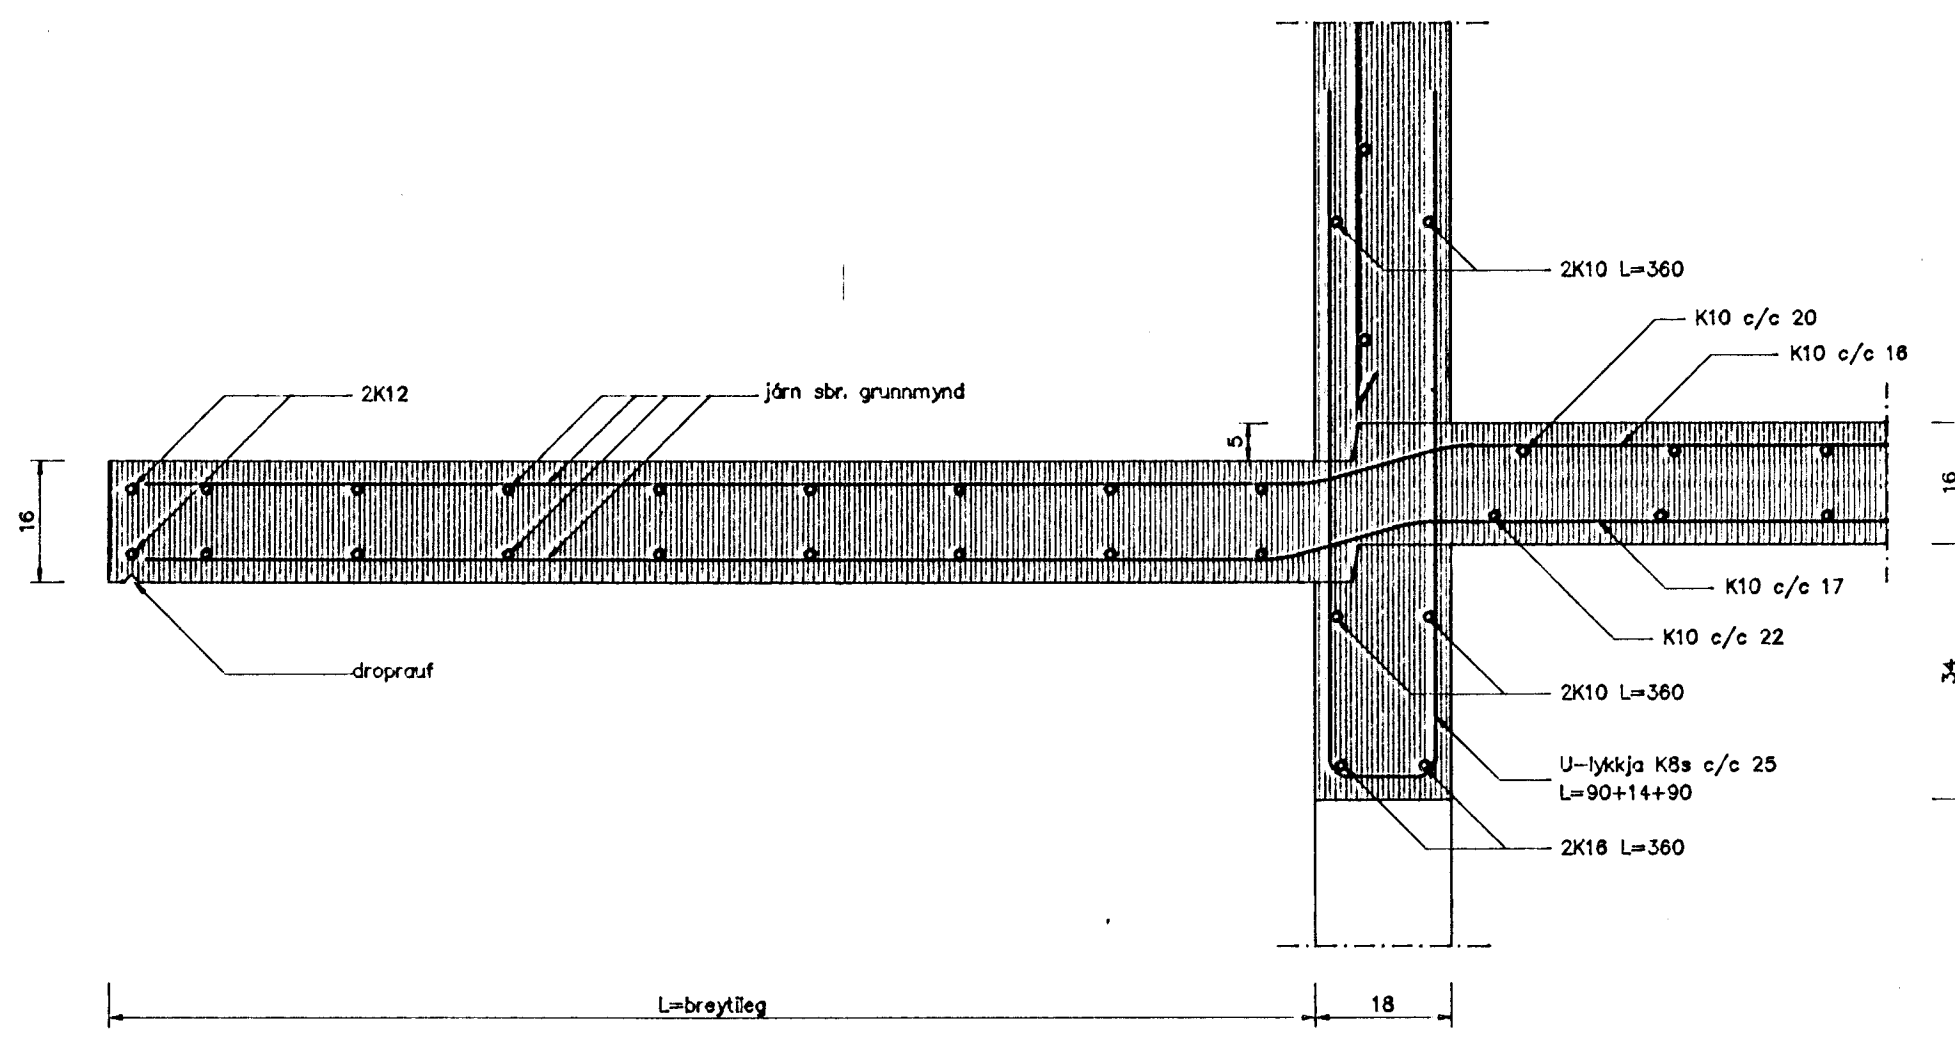


Snið 10-10
Mkv. 1 : 10

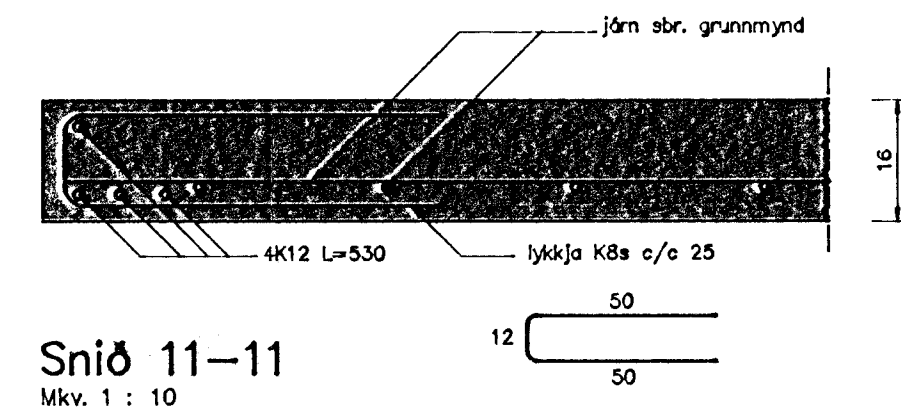


Snið 11-11
Mkv. 1 : 10

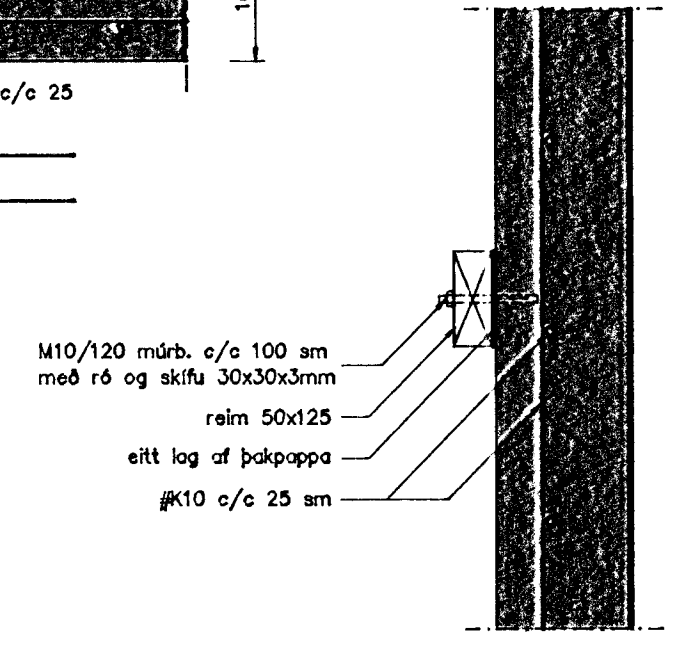


Snið 12-12
Mkv. 1 : 10

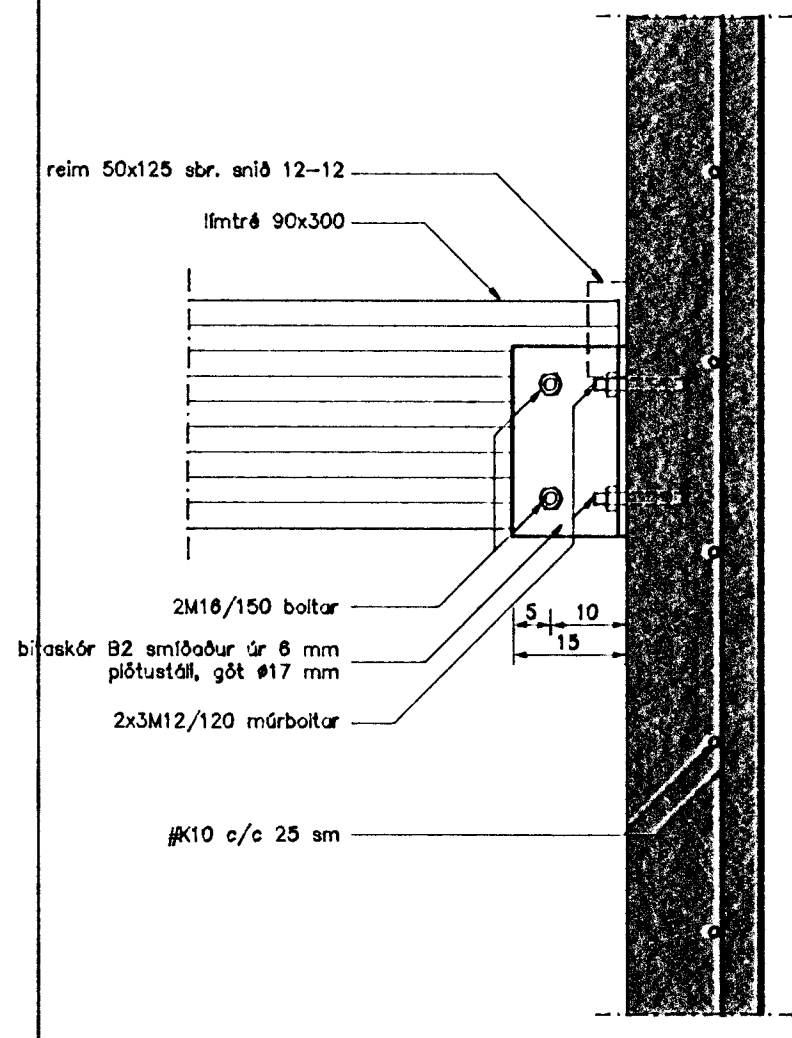


Snið 13-13
Mkv. 1 : 10

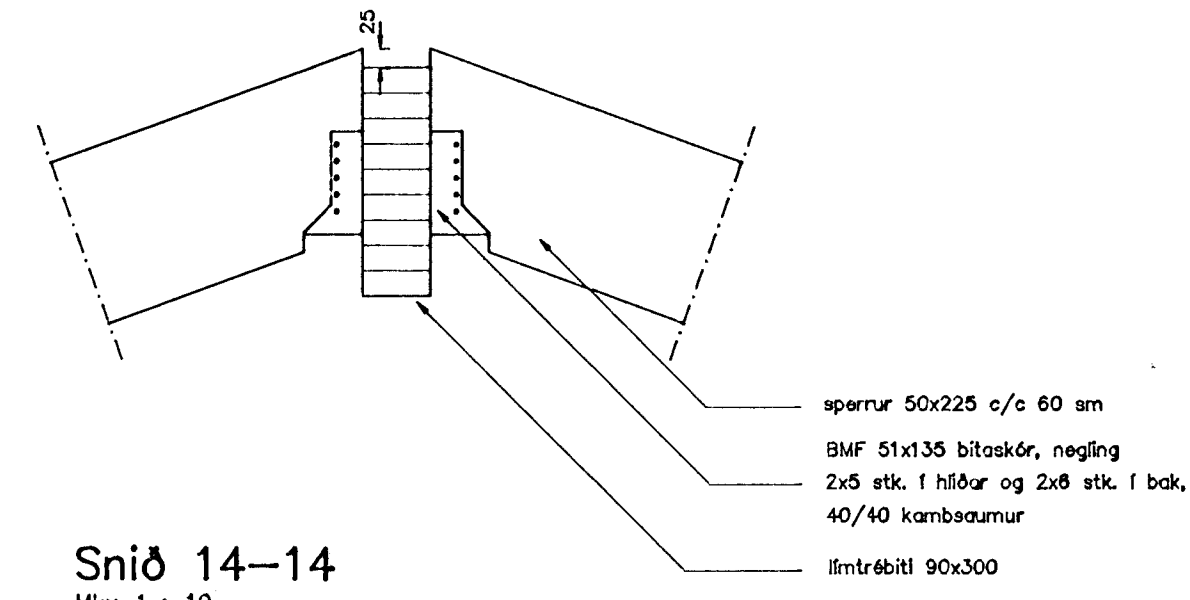


Snið 14-14
Mkv. 1 : 10

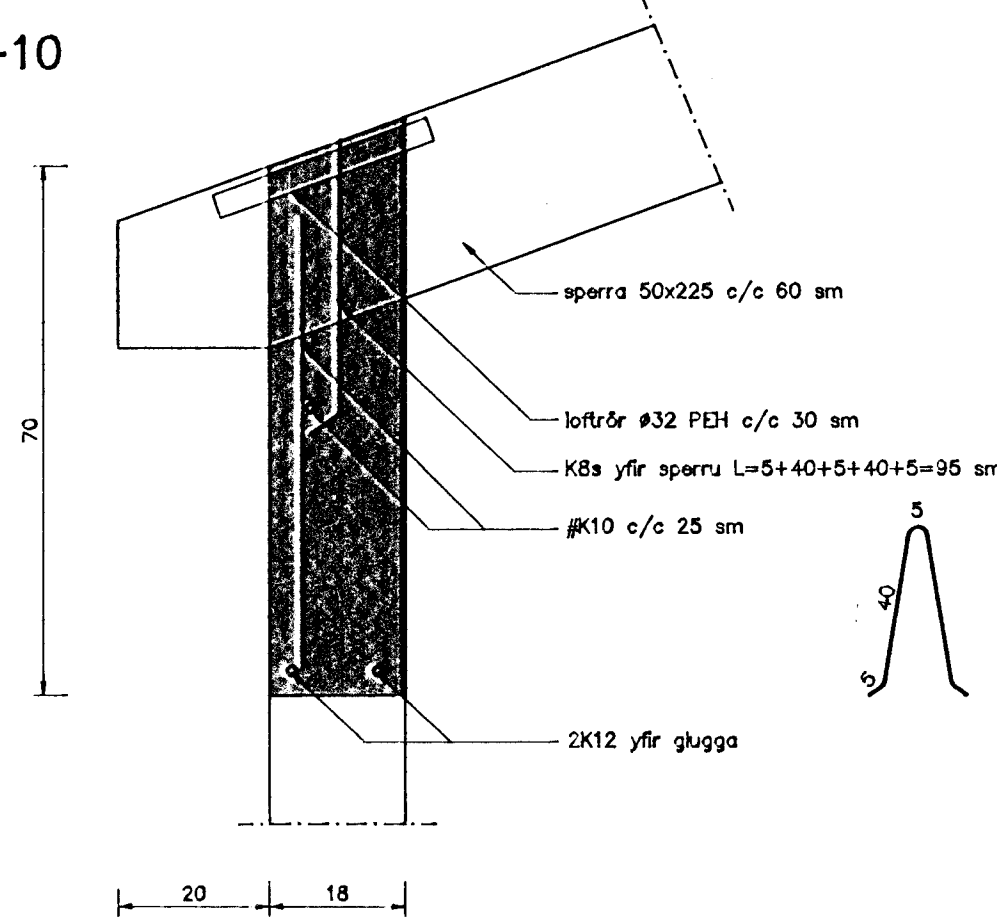


Snið 15-15
Mkv. 1 : 10

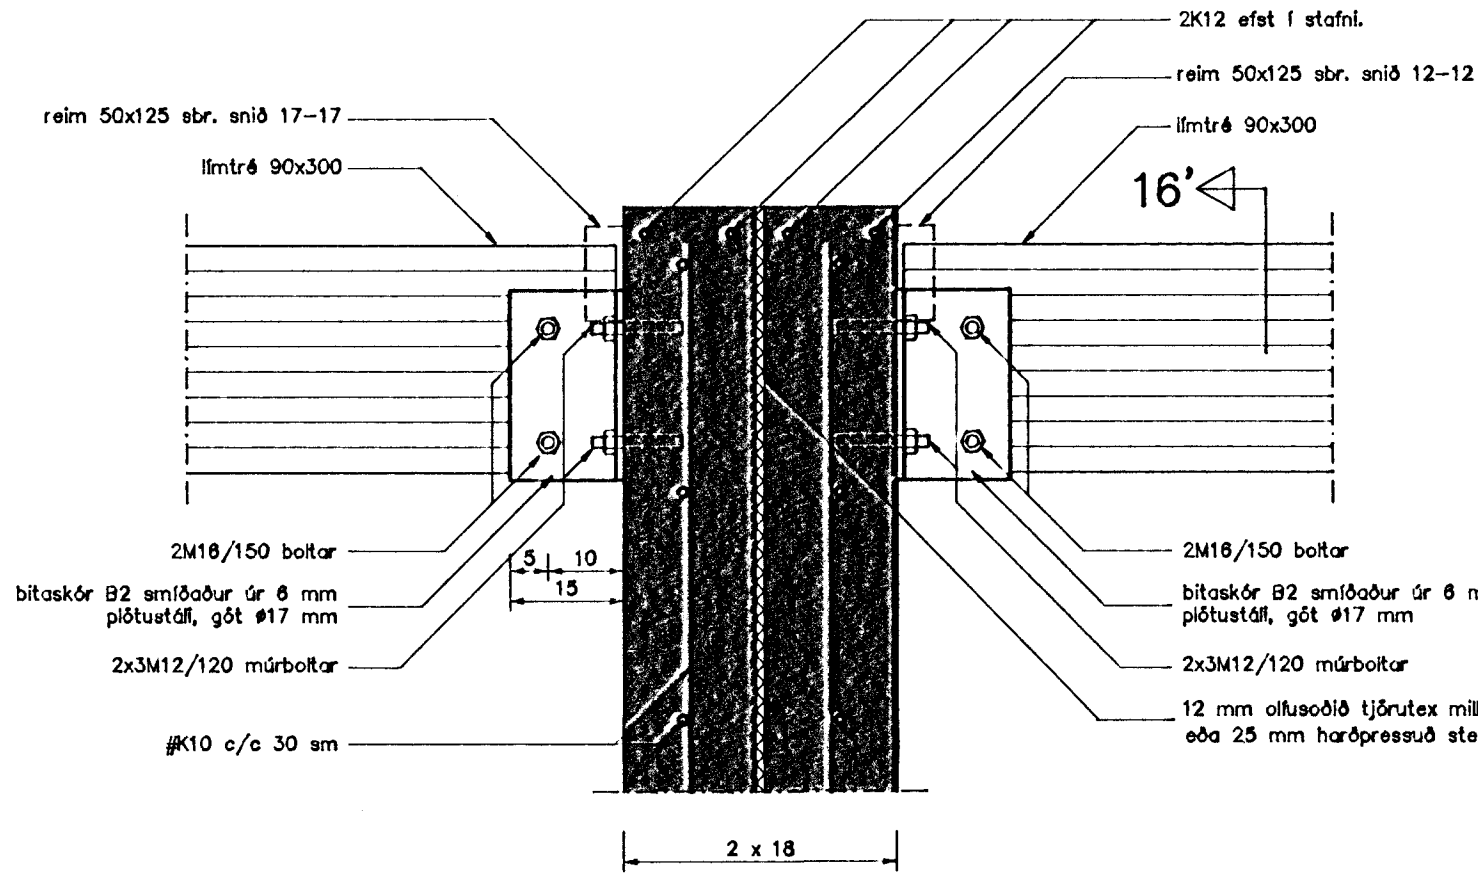


Snið 16-16
Mkv. 1 : 10

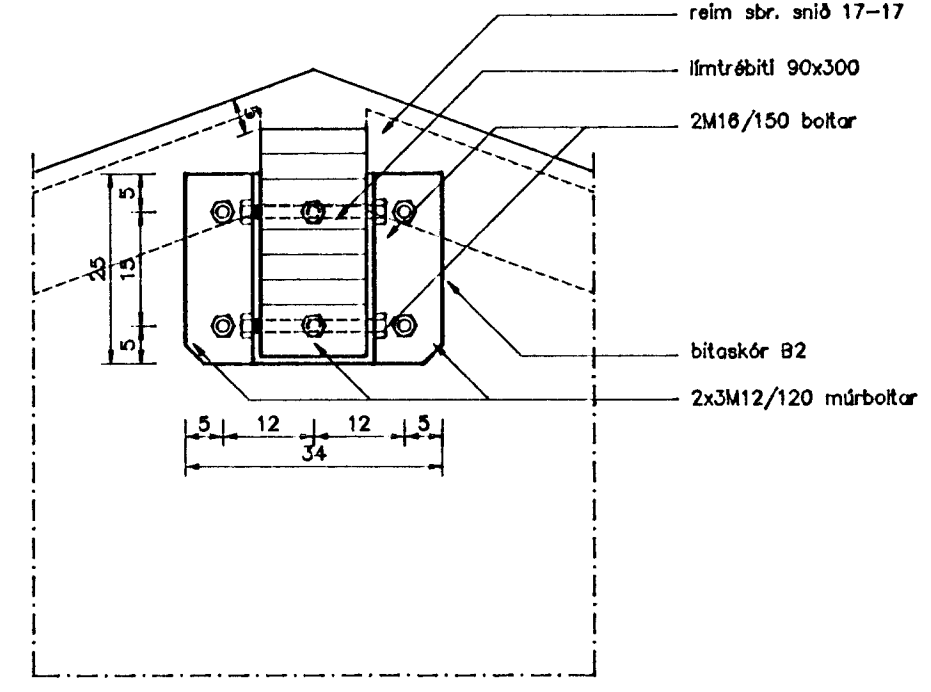


Snið 16'-16'
Mkv. 1 : 10

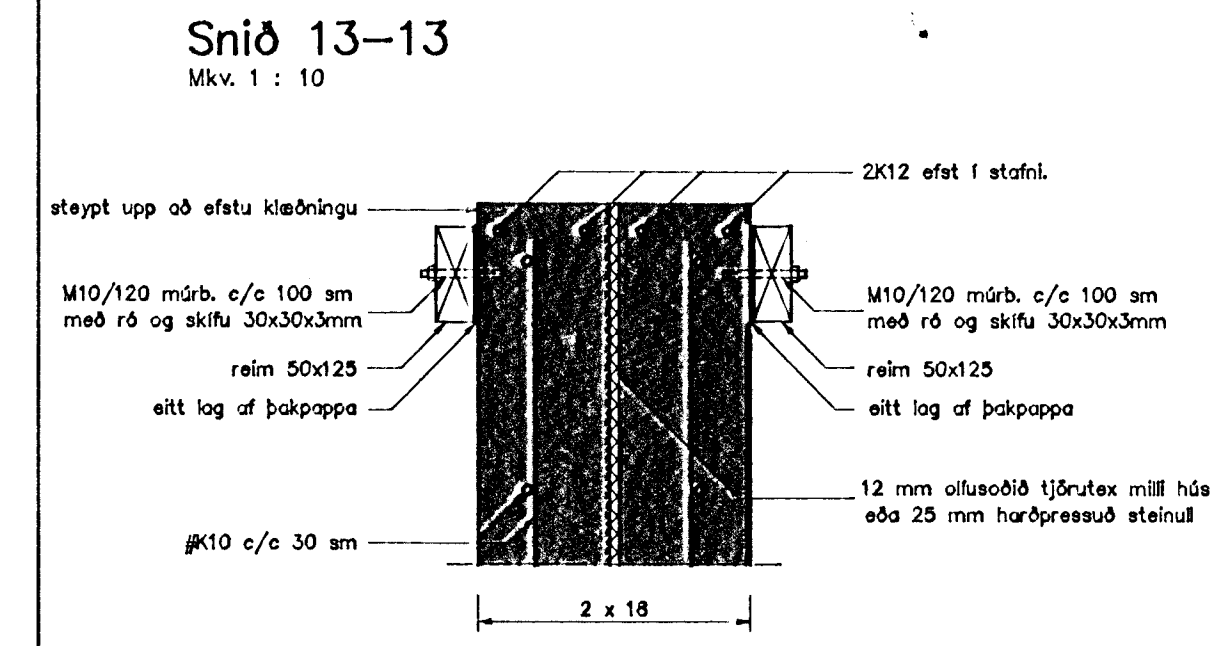


Snið 17-17
Mkv. 1 : 10

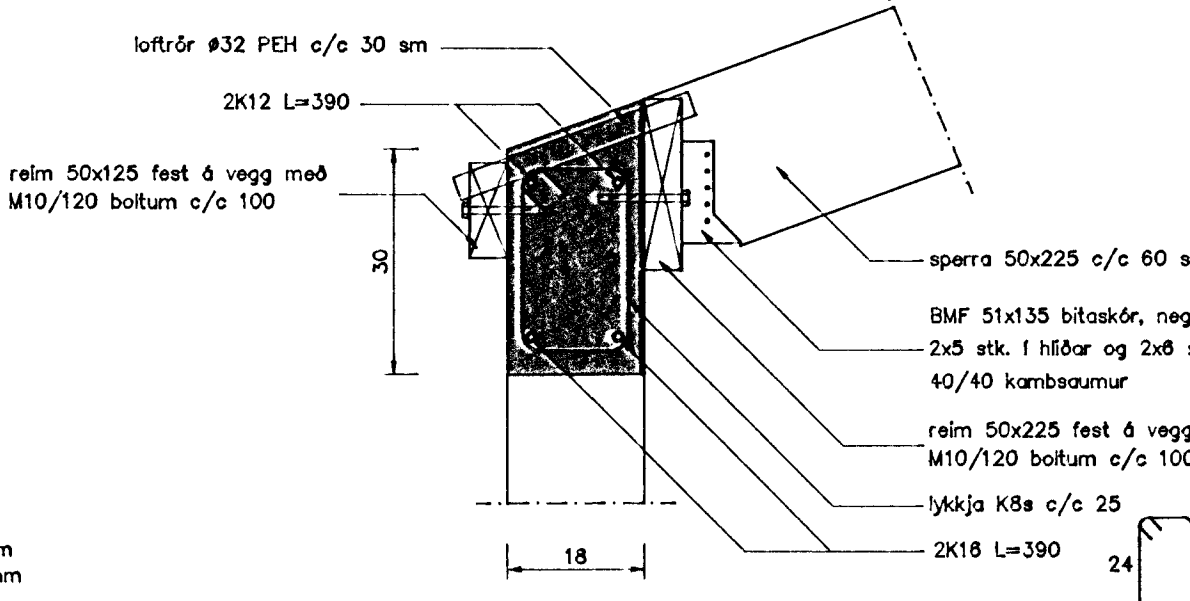


Snið 18-18
Mkv. 1 : 10

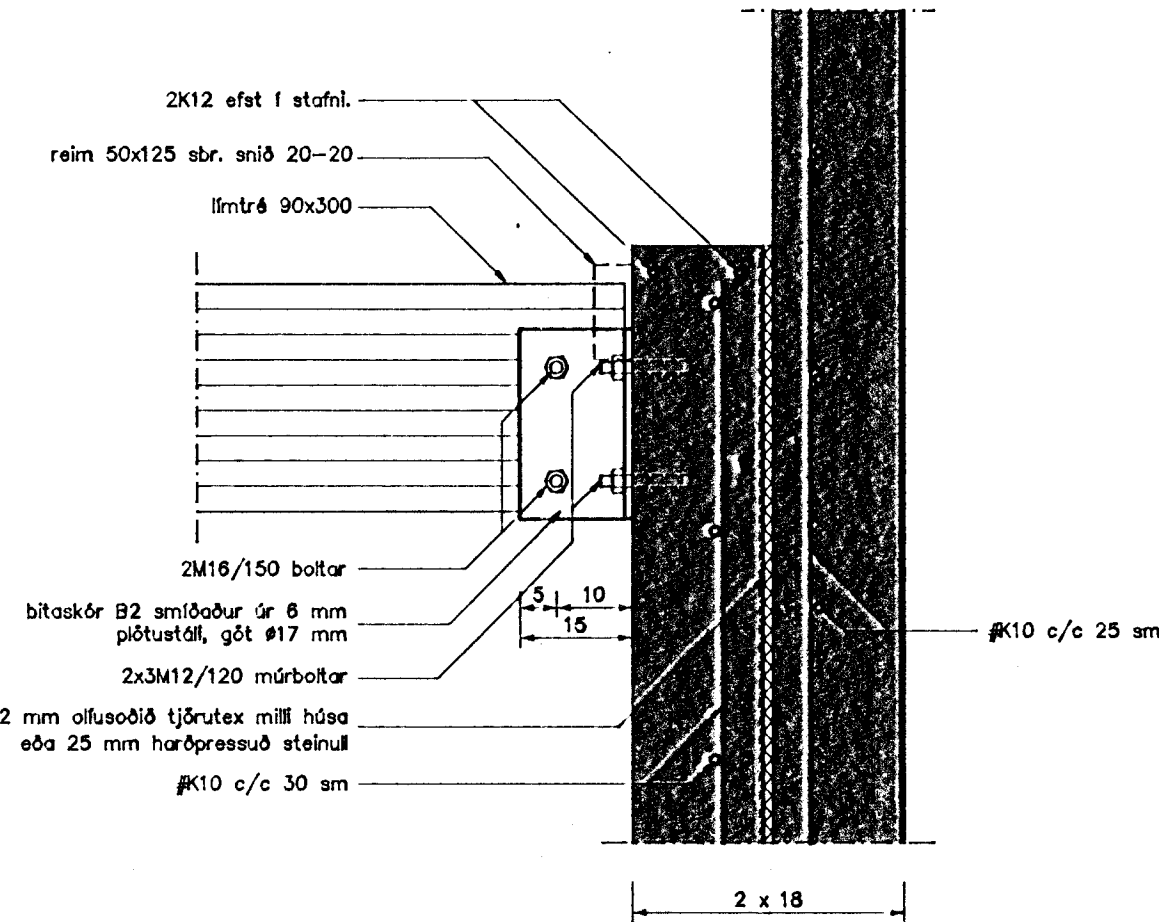


Snið 19-19
Mkv. 1 : 10

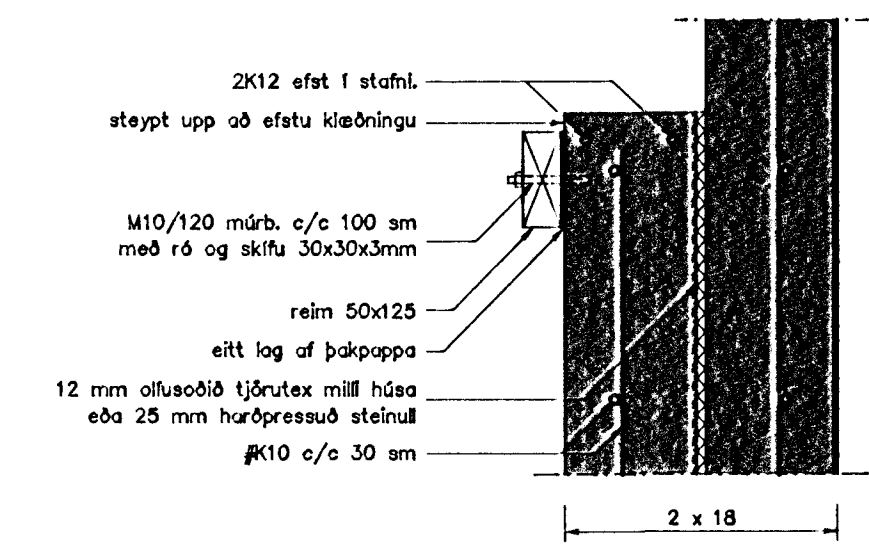


Snið 20-20
Mkv. 1 : 10

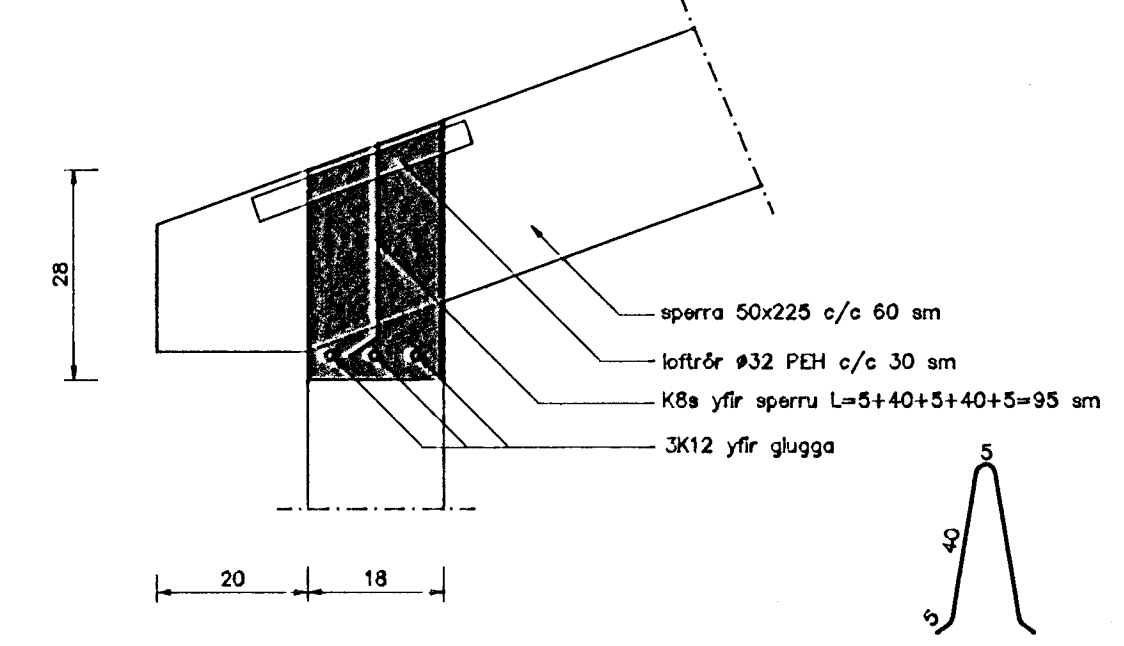


Snið 21-21
Mkv. 1 : 10

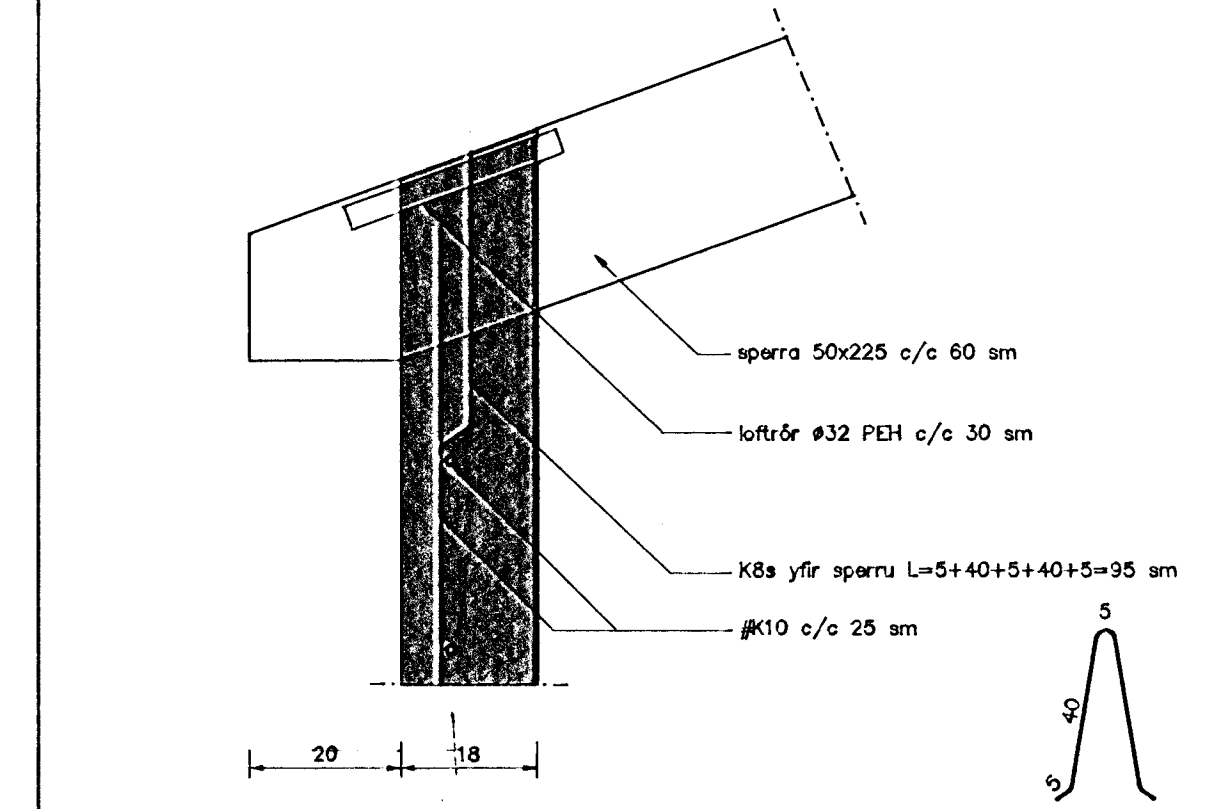


Snið 22-22
Mkv. 1 : 10

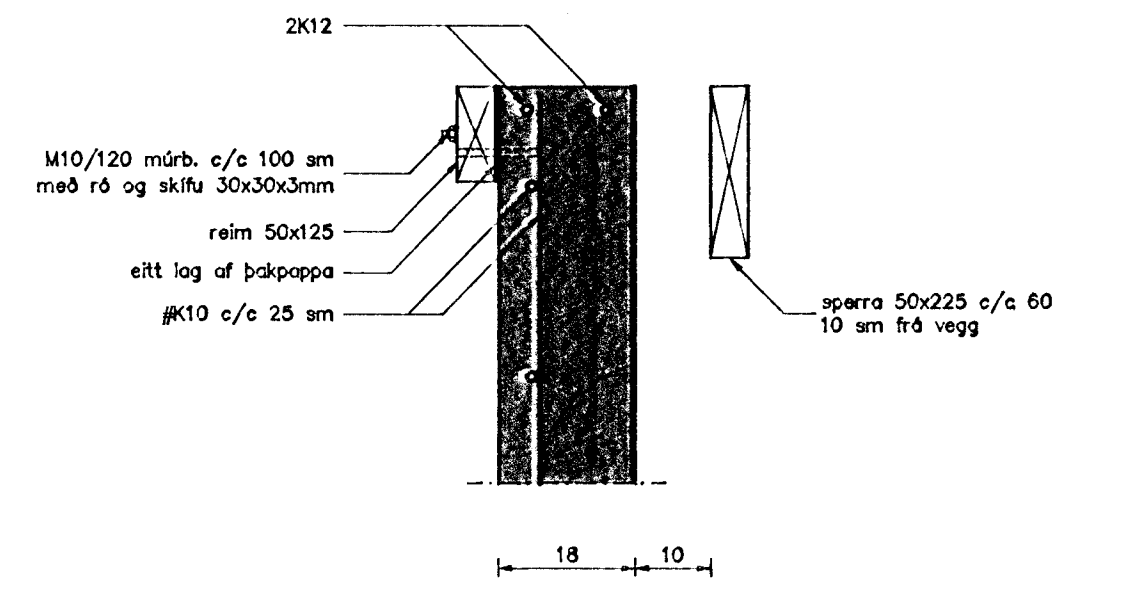


Snið 23-23
Mkv. 1 : 10

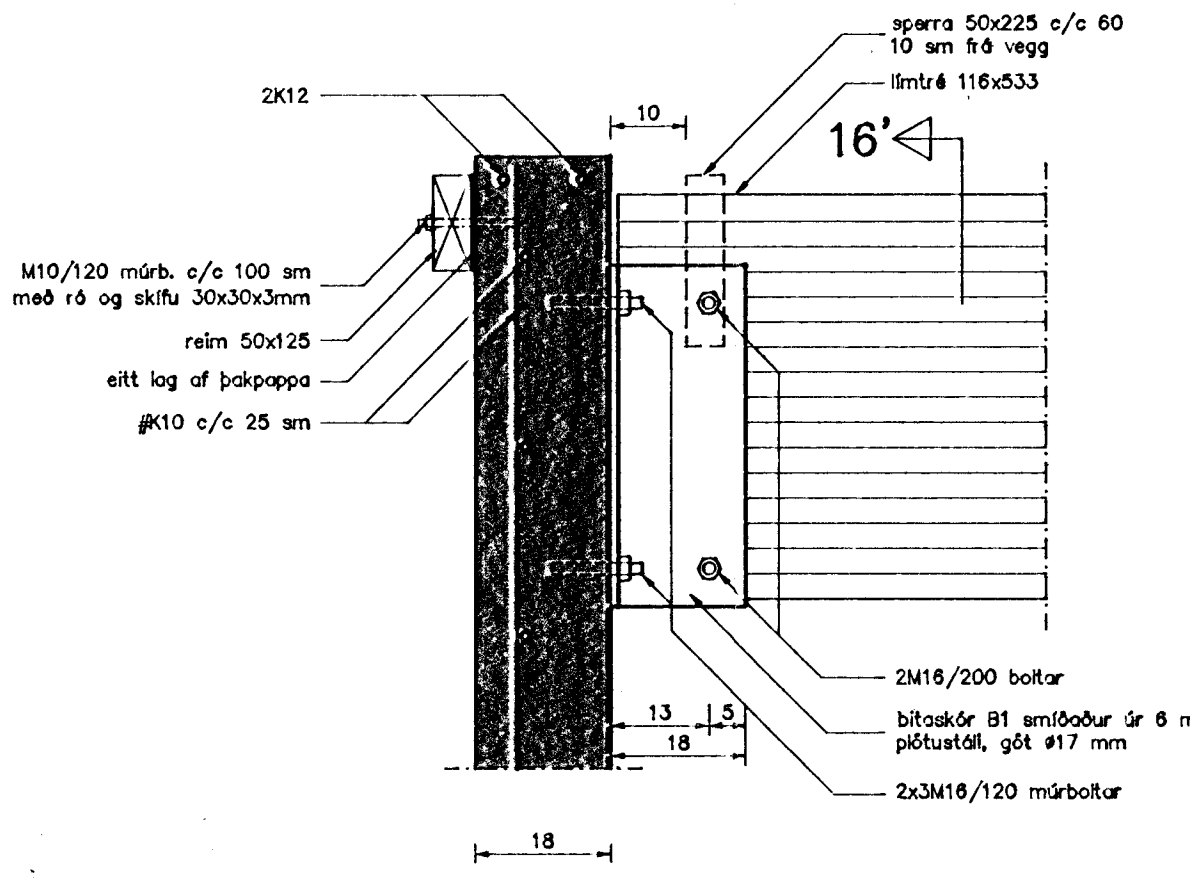


Snið 24-24
Mkv. 1 : 10

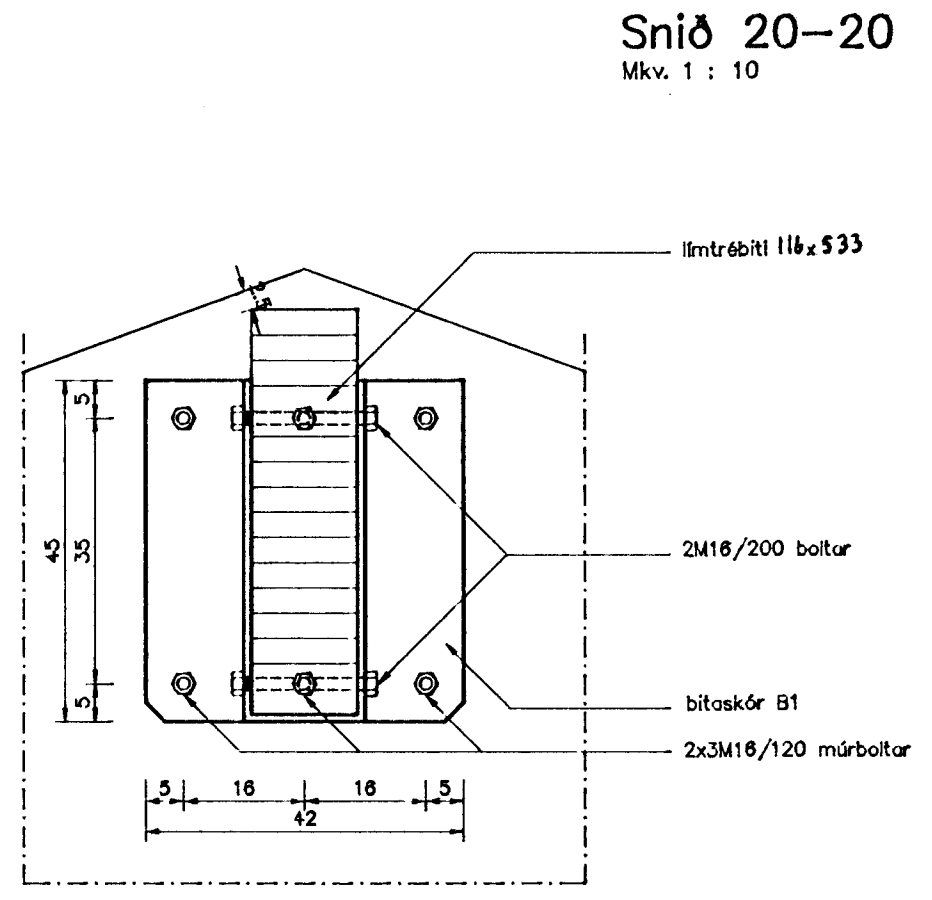

Snið 24'-24'
Mkv. 1 : 10

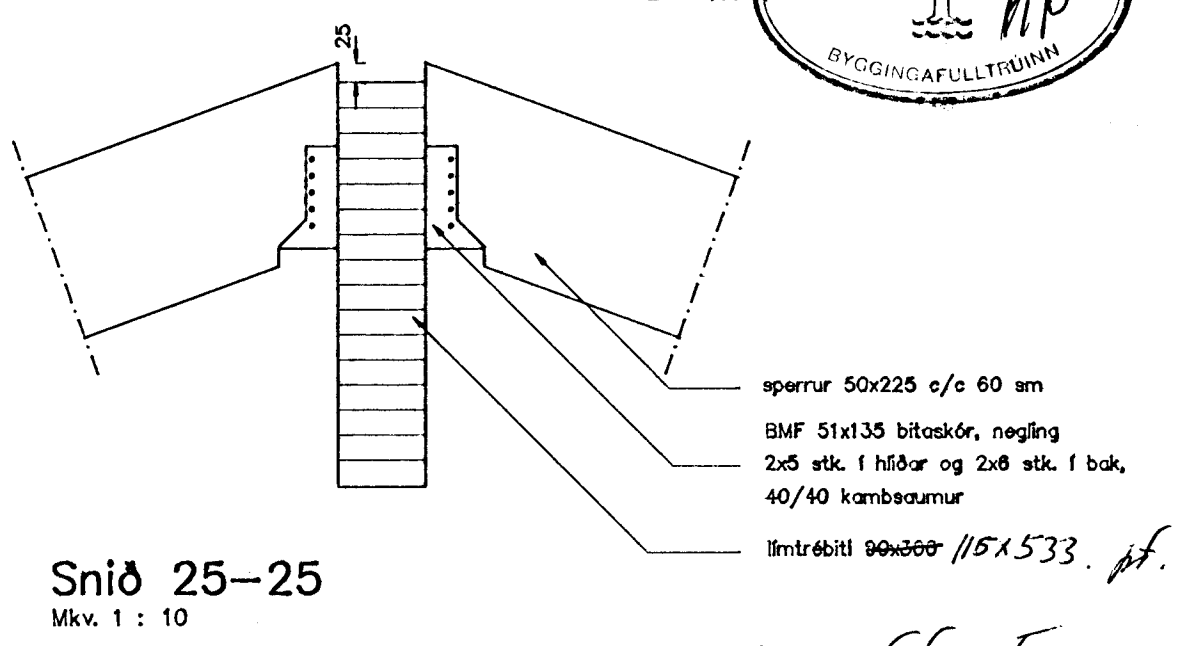

Snið 25-25
Mkv. 1 : 10

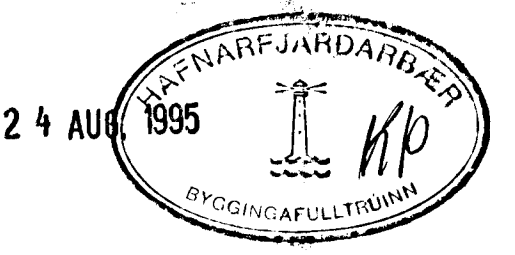

TEIKNISTOFAN TORGIÐ
 RÁÐJÓF - HÖNNUN - EFTIRLIT
 ÁRUGLI 2A, 108 REYKJAVÍK, SM 248-8668, FAX 248-8678
 Þurstein Friðbjörnsson, Magnús Þ. Guðmundsson, Þryggvagninn

24 AUG 1995

Staðahlíð 11-15'
 Hafnarfról
 Snið 1 burðarviki

TEIKNINGUR: Snið 1 burðarviki

TEIKNER: Snið 1 burðarviki

TEIKNINGUR: Snið 1 burðarviki

TEIKNER: Snið 1 burðarviki