



GRUNNMÝND. 1:50

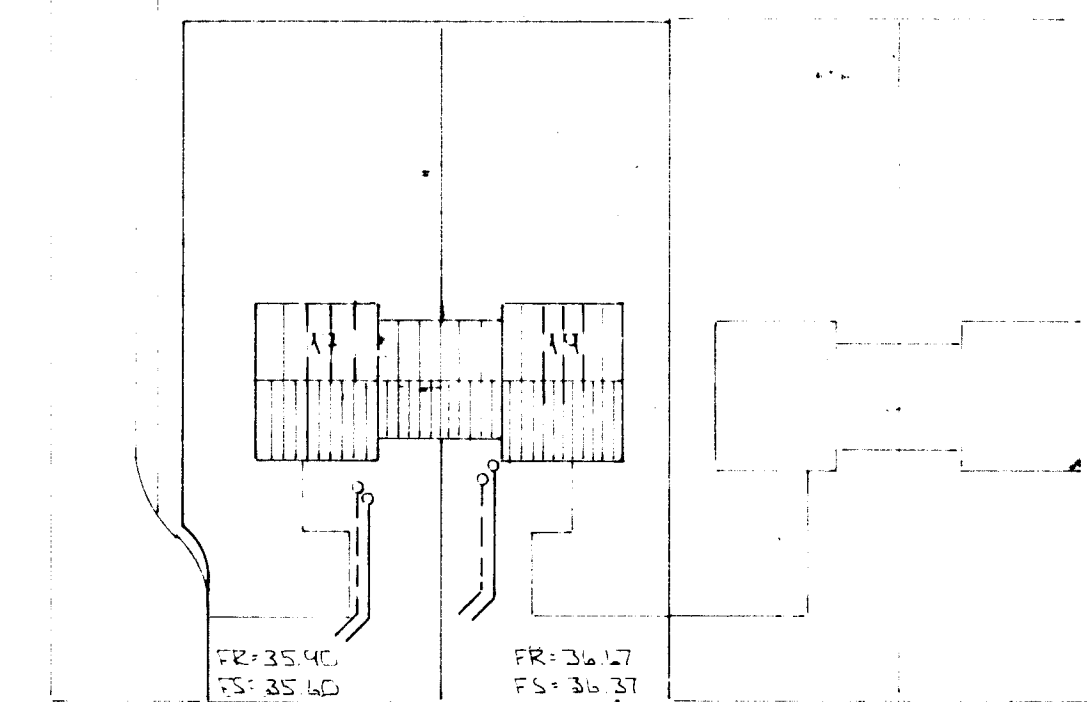

AFSTÖÐUMÝND. 1:500

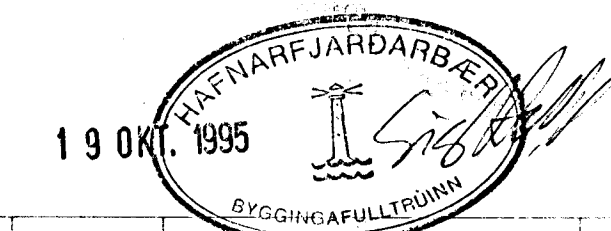

BR	DAGS	EDLI BR	SIGN

EFSTAHLÍÐ 17-19  
HAFNARFIRDI

GRUNNLAGNIR

MKV 1:50 A1:500

DAGS OKT '95

VERK NR 9552

TEIKN NR 2-02

HANNAÐ *h.h.*

TEIKNAD *h.h.*

YFIRFARIÐ

**TEKNIÞJÓNUSTA**  
**SIGURÐAR ÞORLEIFSSONAR HF.**

STRANDGÖTU 11 230 HAFNARFJORDUR · SÍMI 54295 · FAX 852875