




U2 1:10

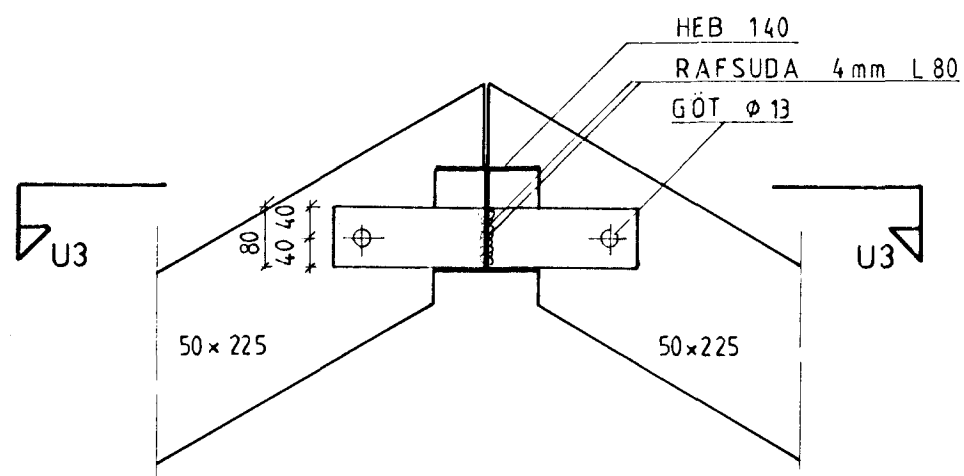


U1 1:10

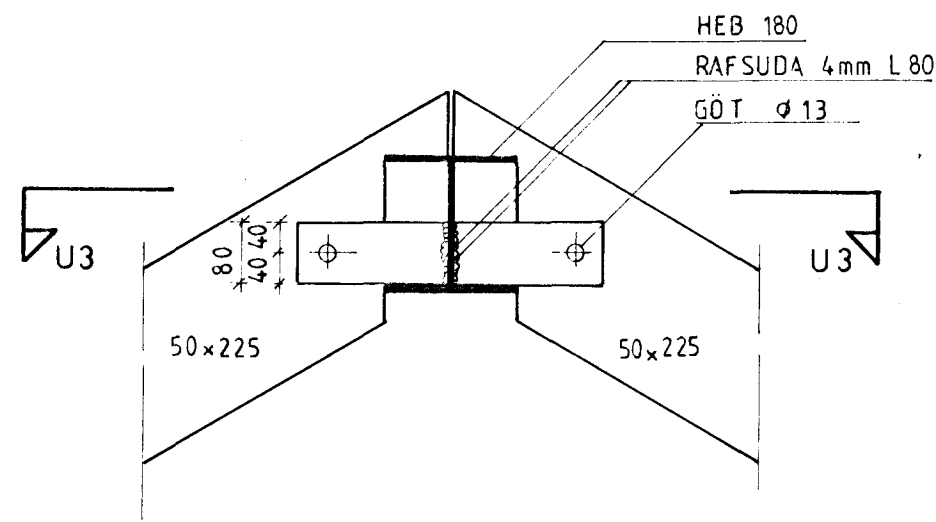


U 1:10

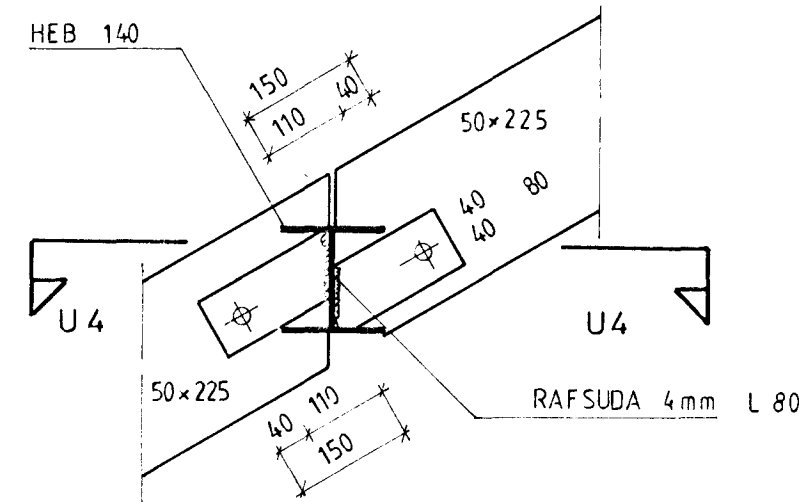


R 1:20

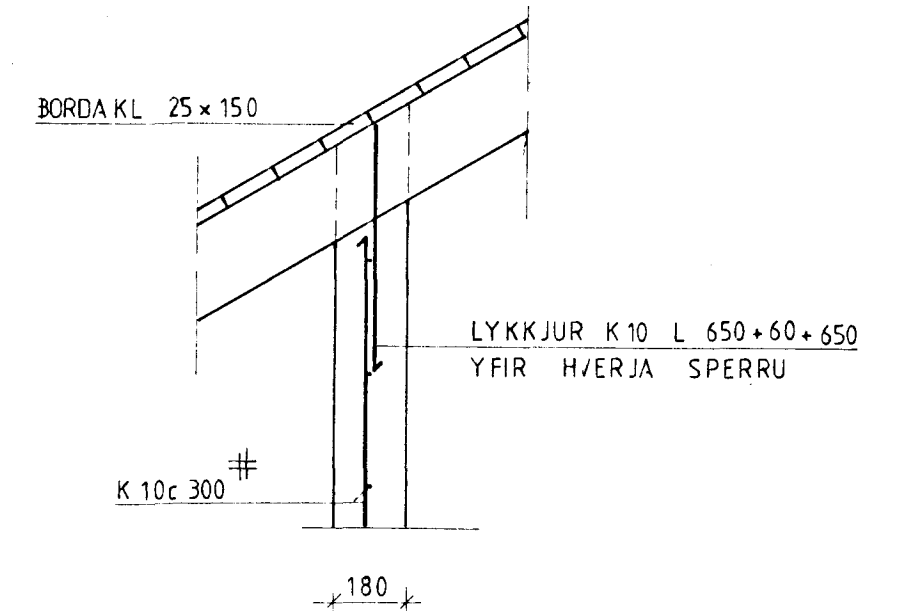


U3 1:10

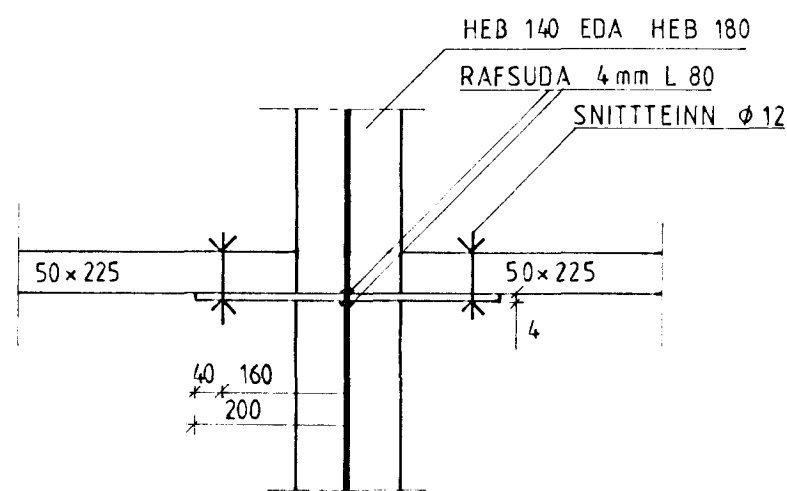


S 1:20

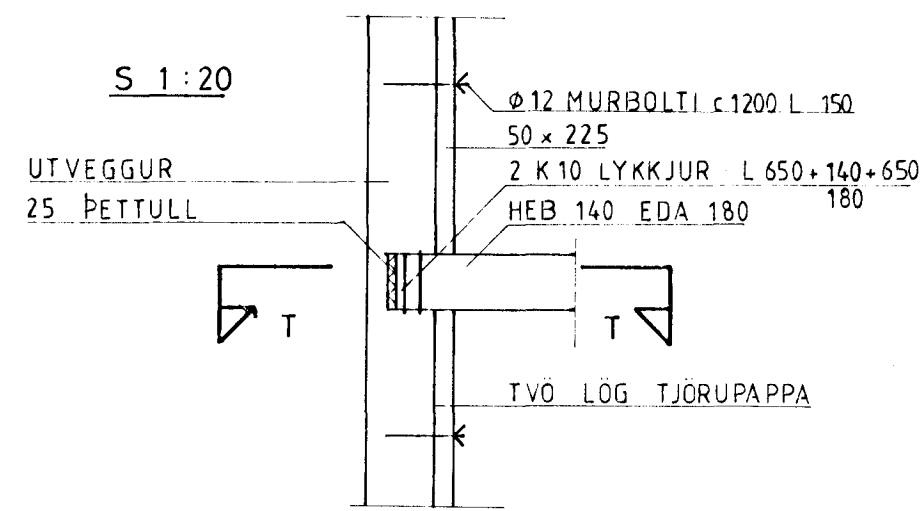


U4 1:10

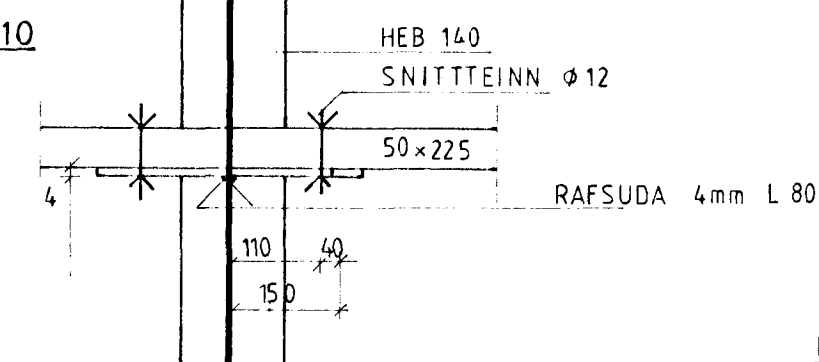


U5 1:10

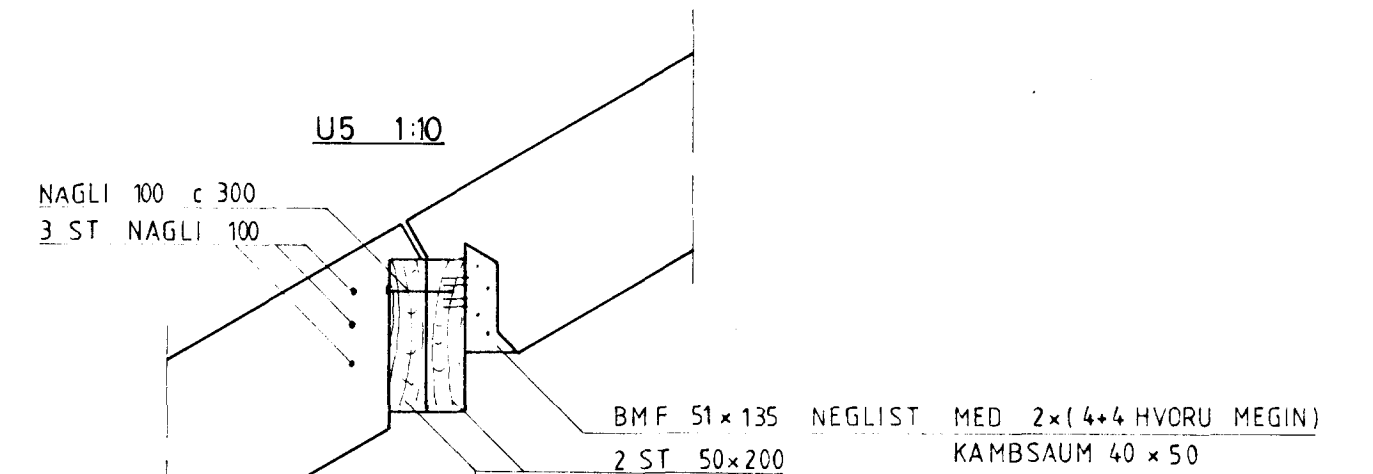


V 1:10

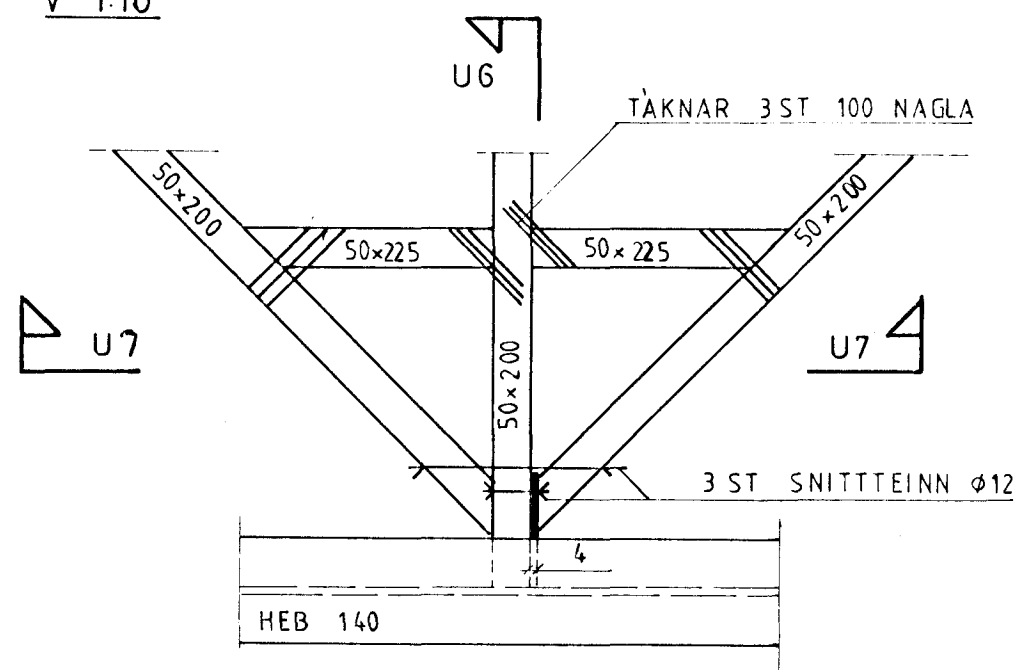


PETTULL 25

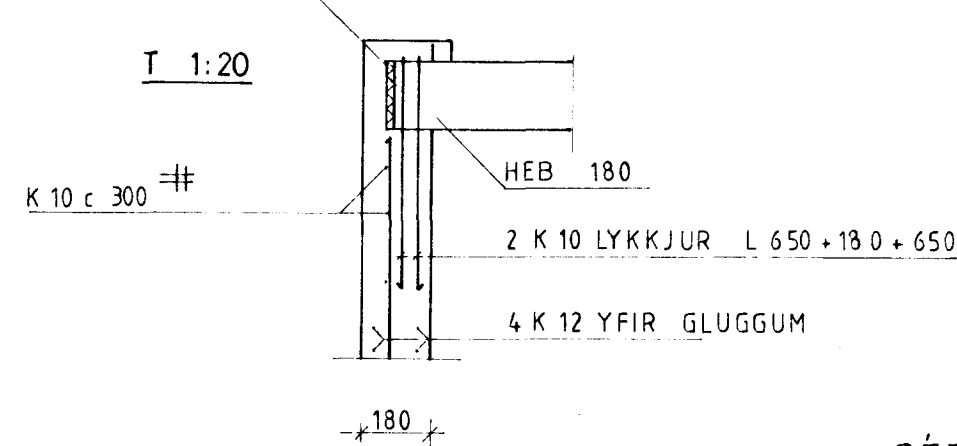


SÉRMYND 1 1:10

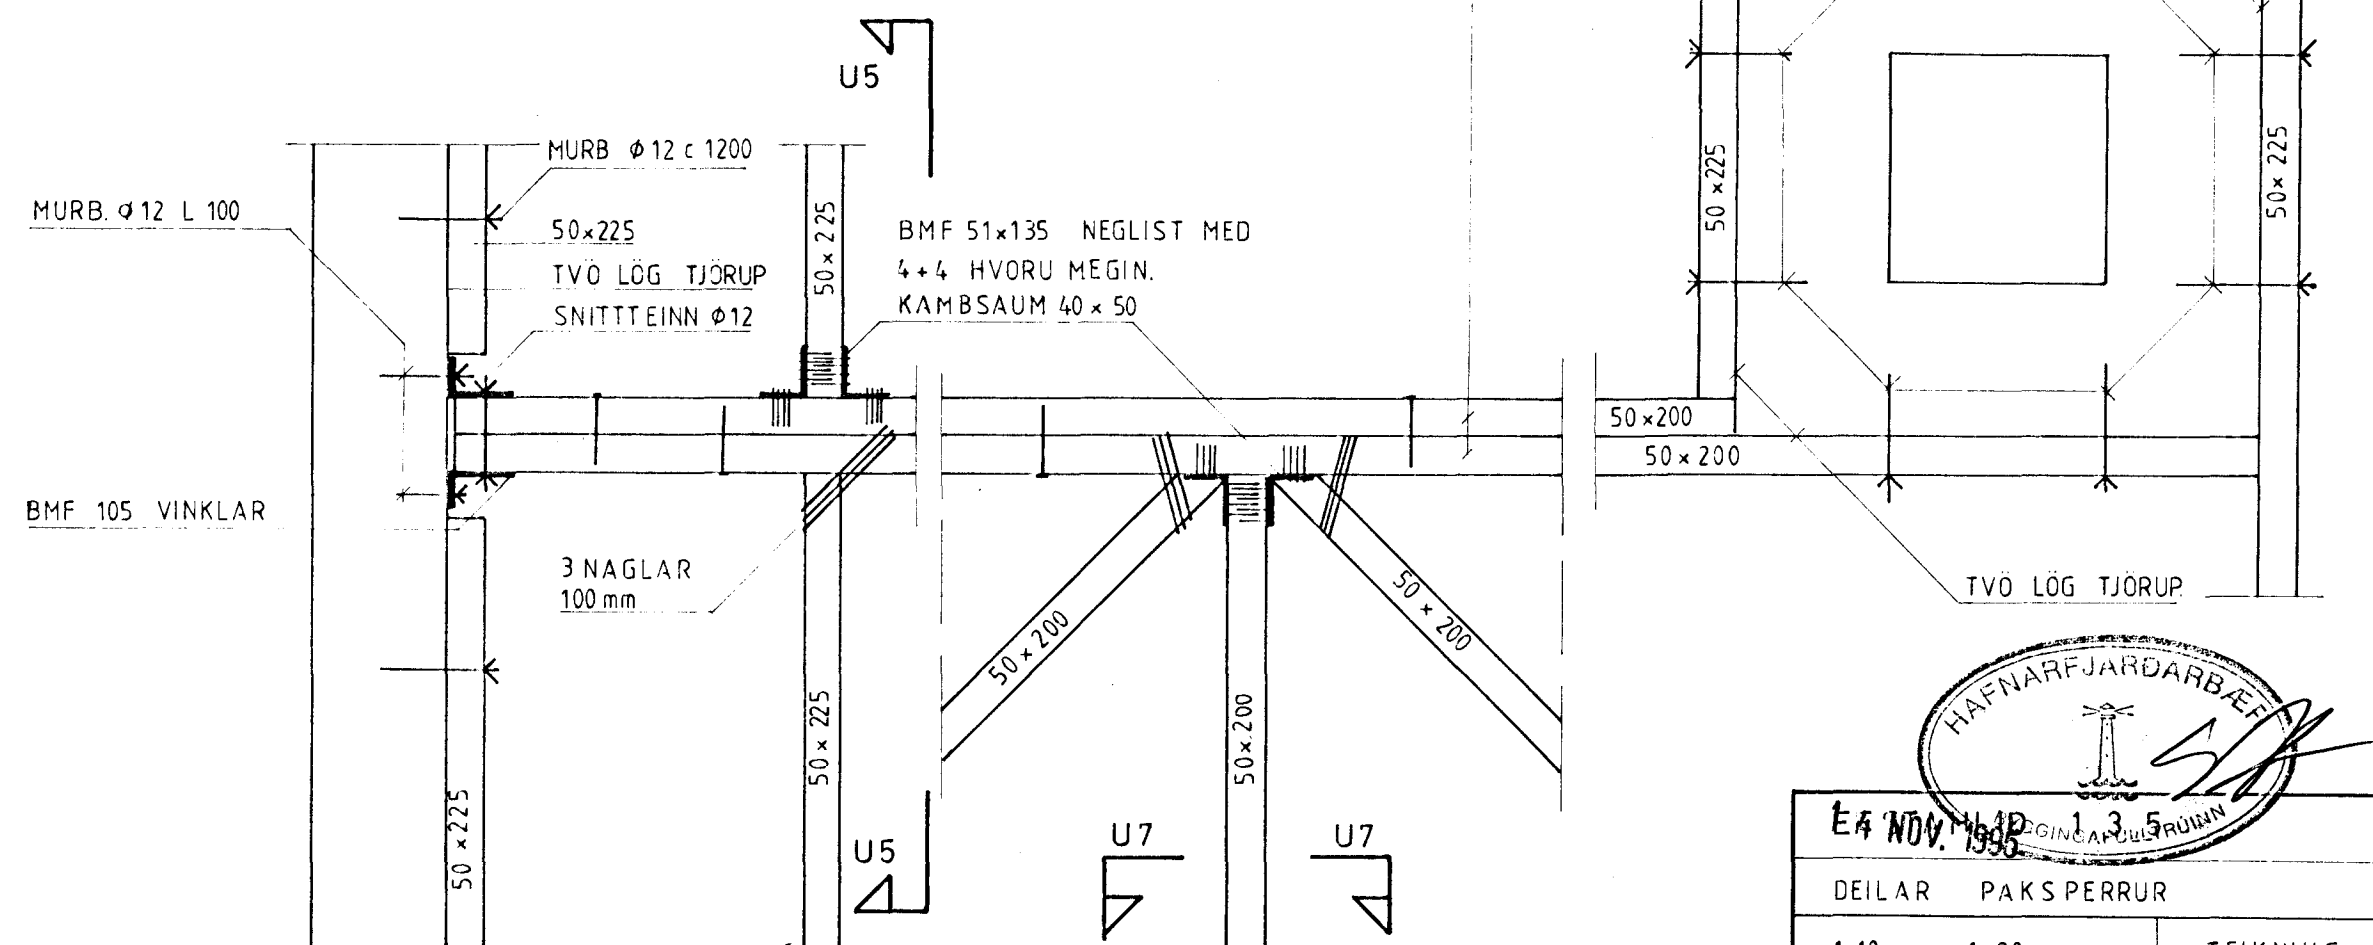

UG 1:10

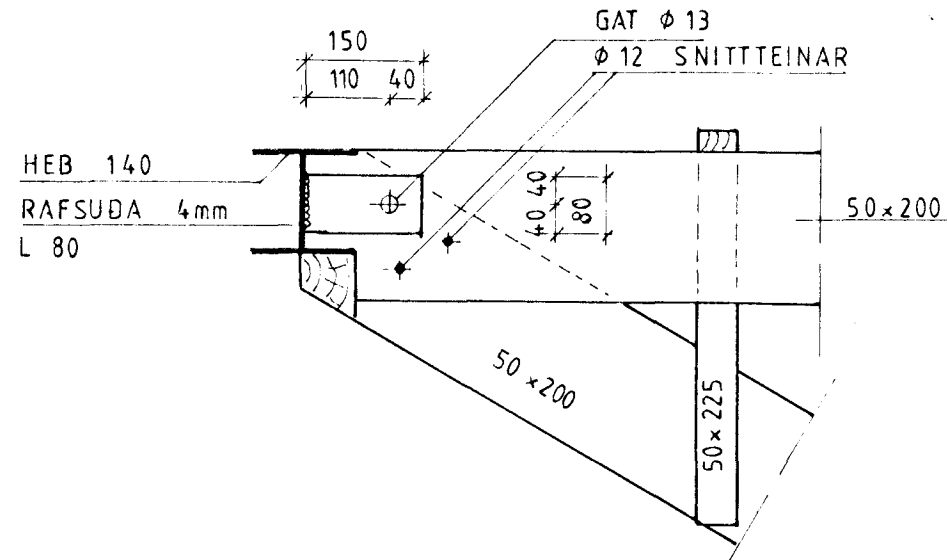

U7 1:10

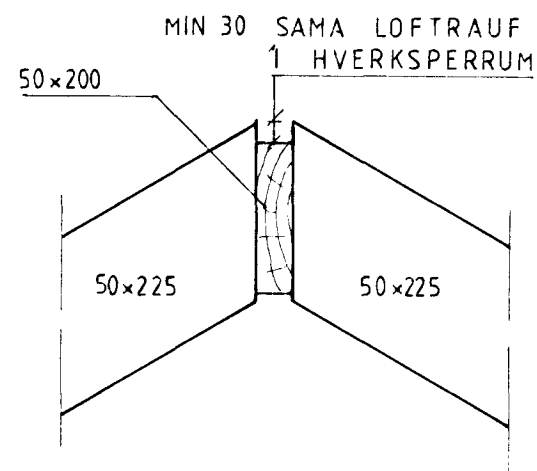

HAFNARFJÁRDARBEIÐ  
 E4 NOV 1995  
 DEILAR PAKSPERRUR  
 1:10 1:20 TEIKNING 12  
 OKT 1995  
 BALDVIN OLASON  
 Baldvin Olason