

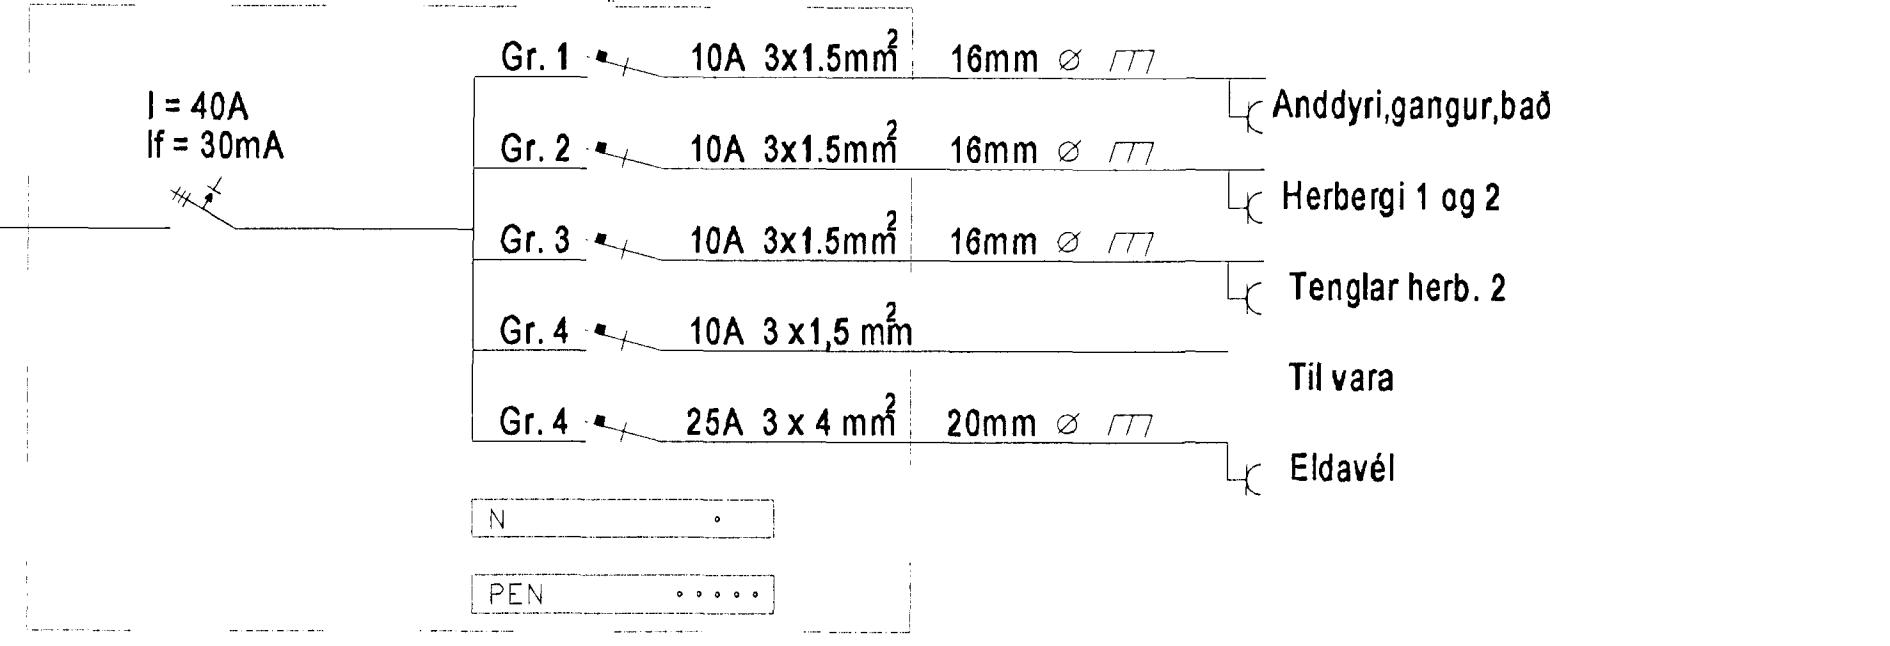


3N - 400/230 VOLTA KERFI

Tafla T.1

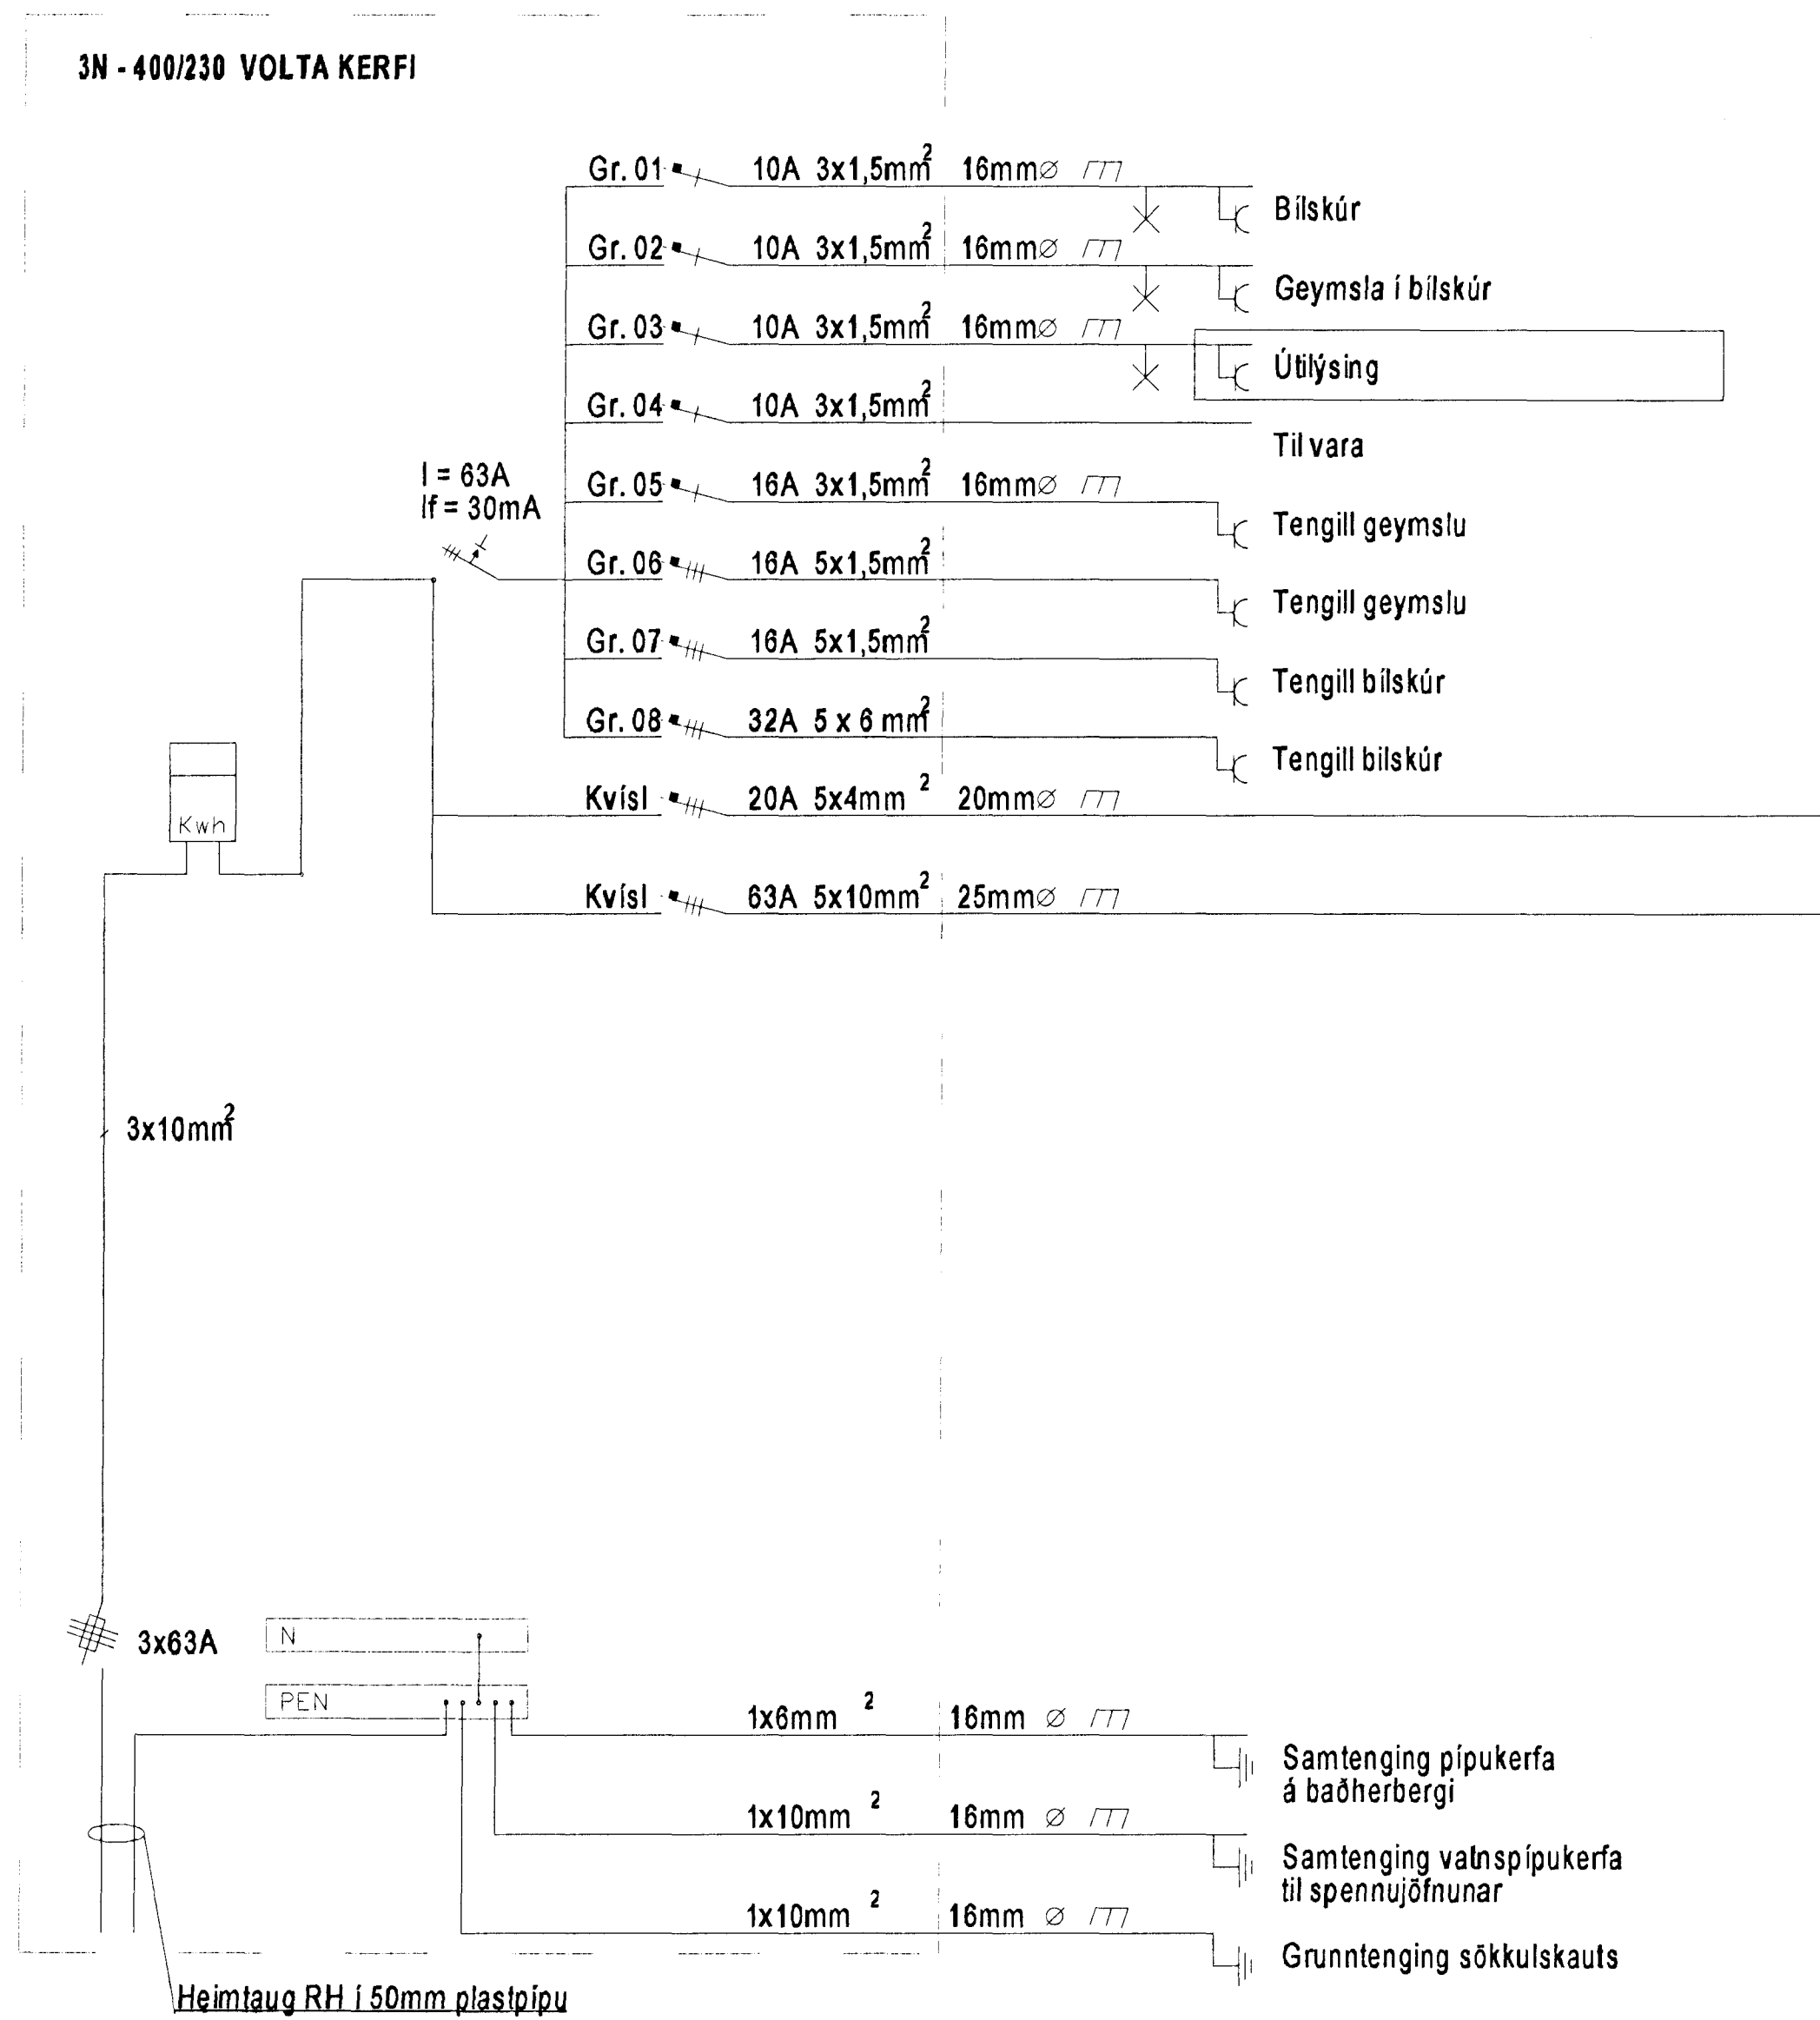

Tafla T.1.2

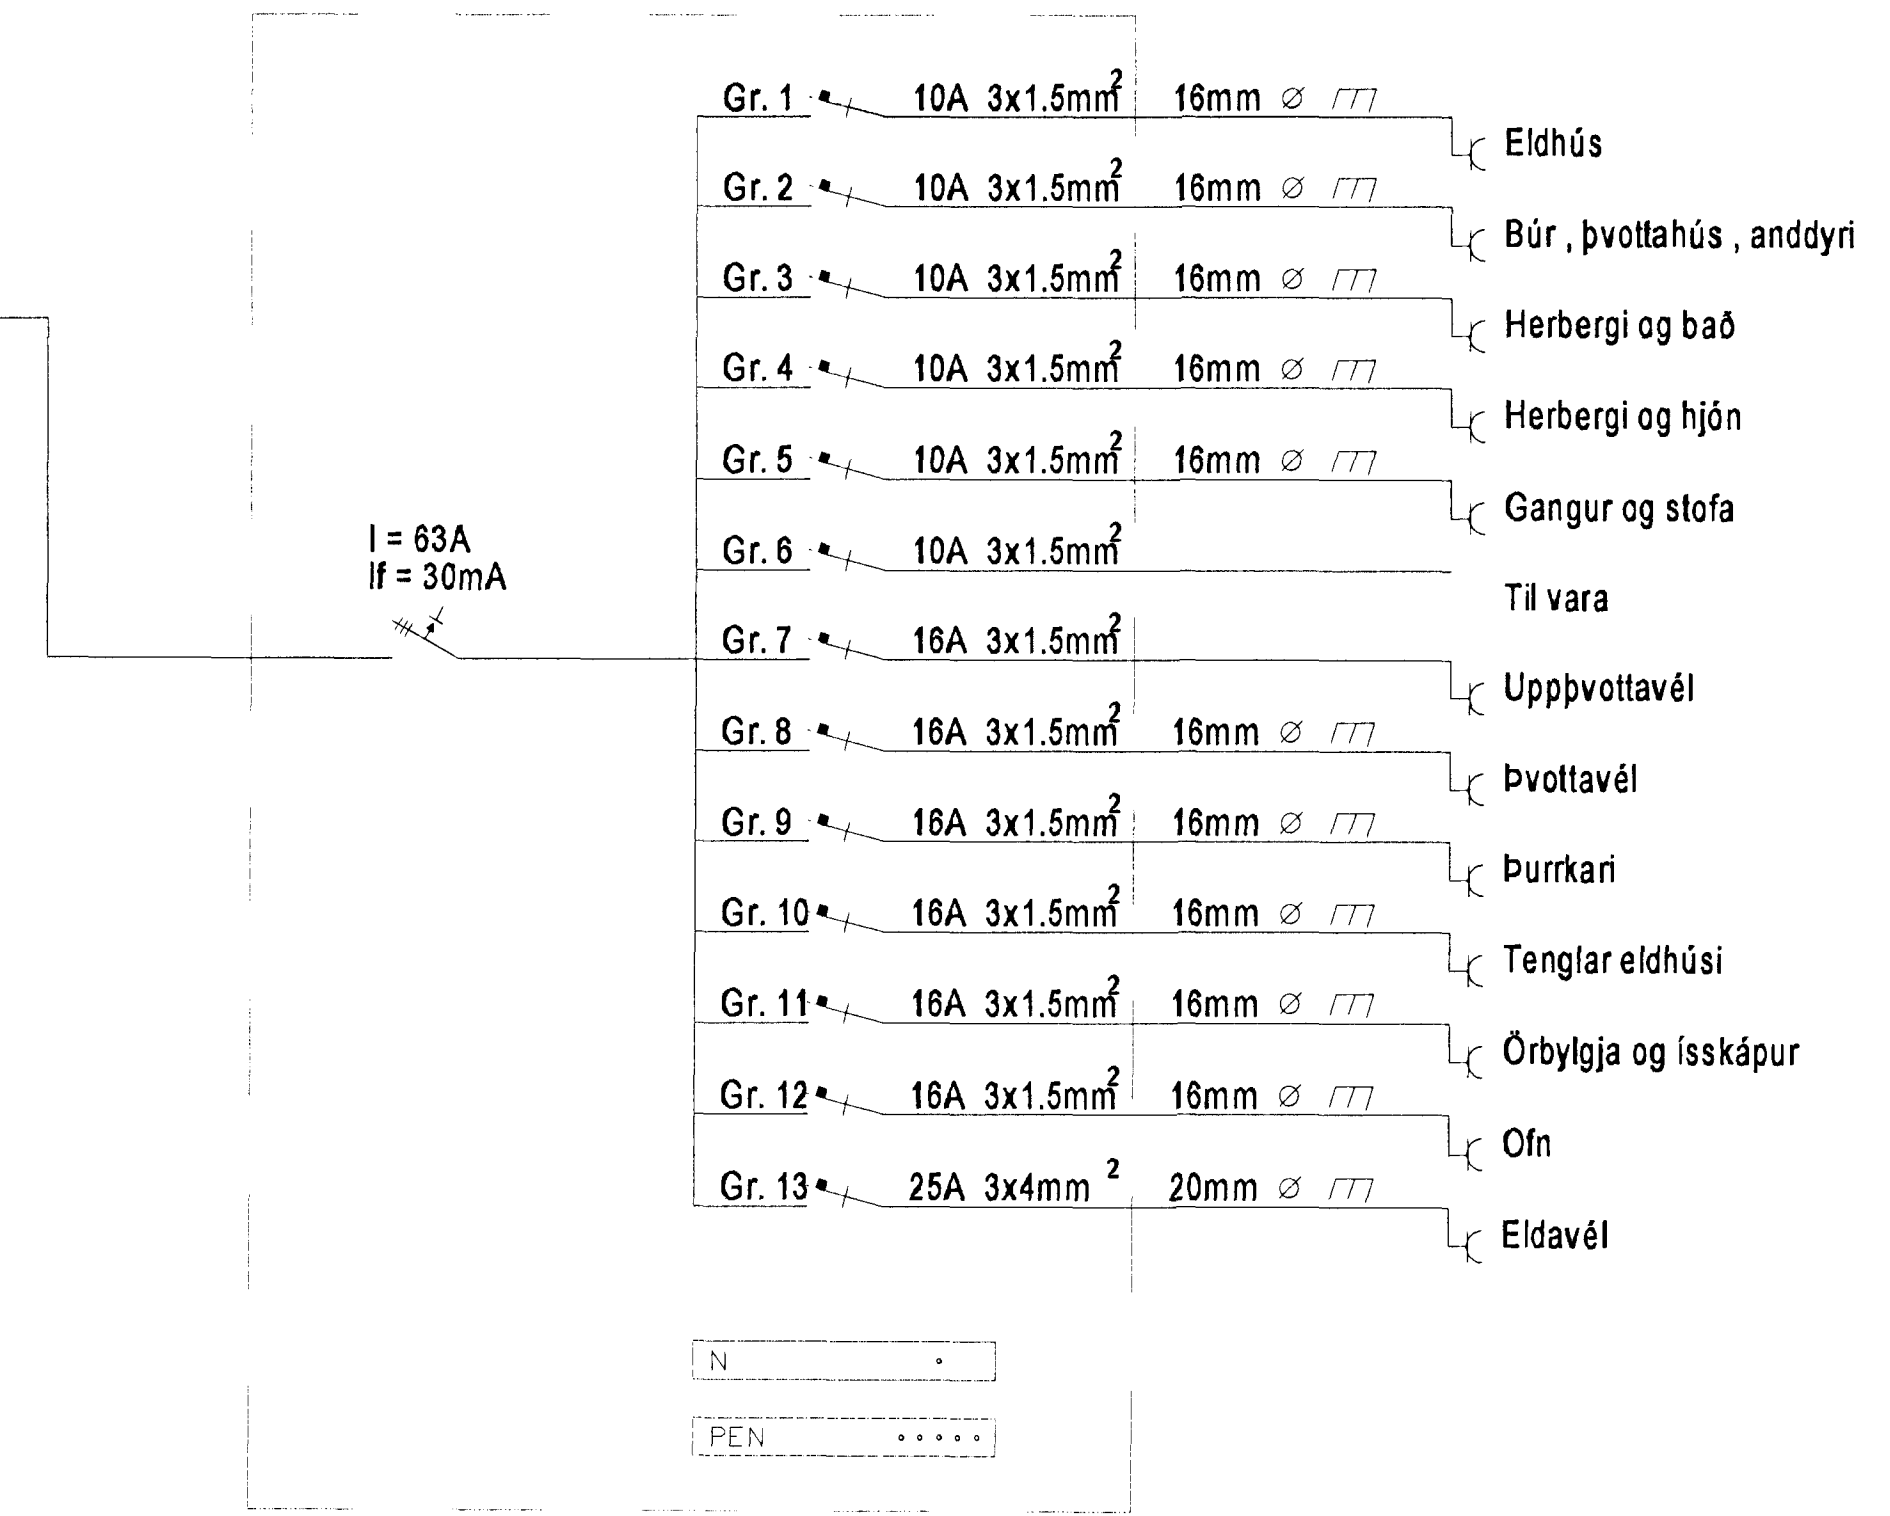

Pétur Benediktsson kt. 181263 - 2889 Hraunbæ 28 110 Reykjavík S : 5674789	Efstahlió 4 Hafnafirði	
	Þorvaldur Kristjánsson Efstahlió 4 220 Hafnafirði S : 5654448	Blað 1 af 5  <b>Mkv</b>
H. Pétur Ben	T. Pétur Ben	D. Des. '99