
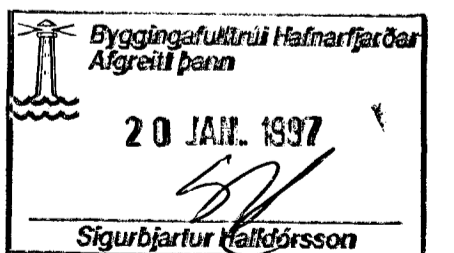


Ofnatafla

Nr.	Herbergi	Hitap. Kcal	Tenging	Ofnlokar	Valdir ofnar			
					Lengd	Hæð	Tegund	Orka Kcal
101	Bilgeymsla	2.350	A-D	Bakrás	1.300	620	DK	1.388
109	Bilgeymsla		A-D	Bakrás	1.300	620	DK	1.388
102	Þvottahús	805	A-D	Bakrás	700	620	DK	810
103	Snyrting	182	B-C	Bakrás	300	620	EK	199
104	Anddyri	380	B-C	Bakrás	600	620	EK	399
105	Eldhús	900	A-D	Framrás	900	560	CP	1.020
106	Borðstofa	6.436	B-C	Framrás	1.500	420	FK4	2.459
107	Stofa		A-D	Framrás	2.900	420	FK4	4.716
108	Sjónvarp	995	A-D	Framrás	1.200	560	CP	1.360
201	Ísað	842	A-D	Bakrás	800	620	DK	926
202	Hjón	1.966	A-D	Framrás	1.700	620	DK	1.967
203	Herbergi	1.474	A-D	Framrás	1.300	620	DK	1.504
204	Herbergi	1.274	A-D	Framrás	1.100	620	DK	1.273
205	Hjón	578	A-D	Framrás	500	620	DK	578
Samtals		17.604						19.389

Valdir ofnar eru "Foppofninn 1,5".

Tengimynd

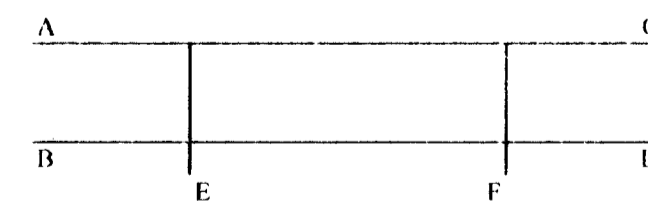

*Baldvin Olason*

EFSTAHLID 5	
RUMMYND LAGNAKERFI	
1:50	TEIKNING 23
JAN 1997	
G. BALDVIN OLASON	