



RÚMMYND STAMMA SJA TEIKN 13 OG 14

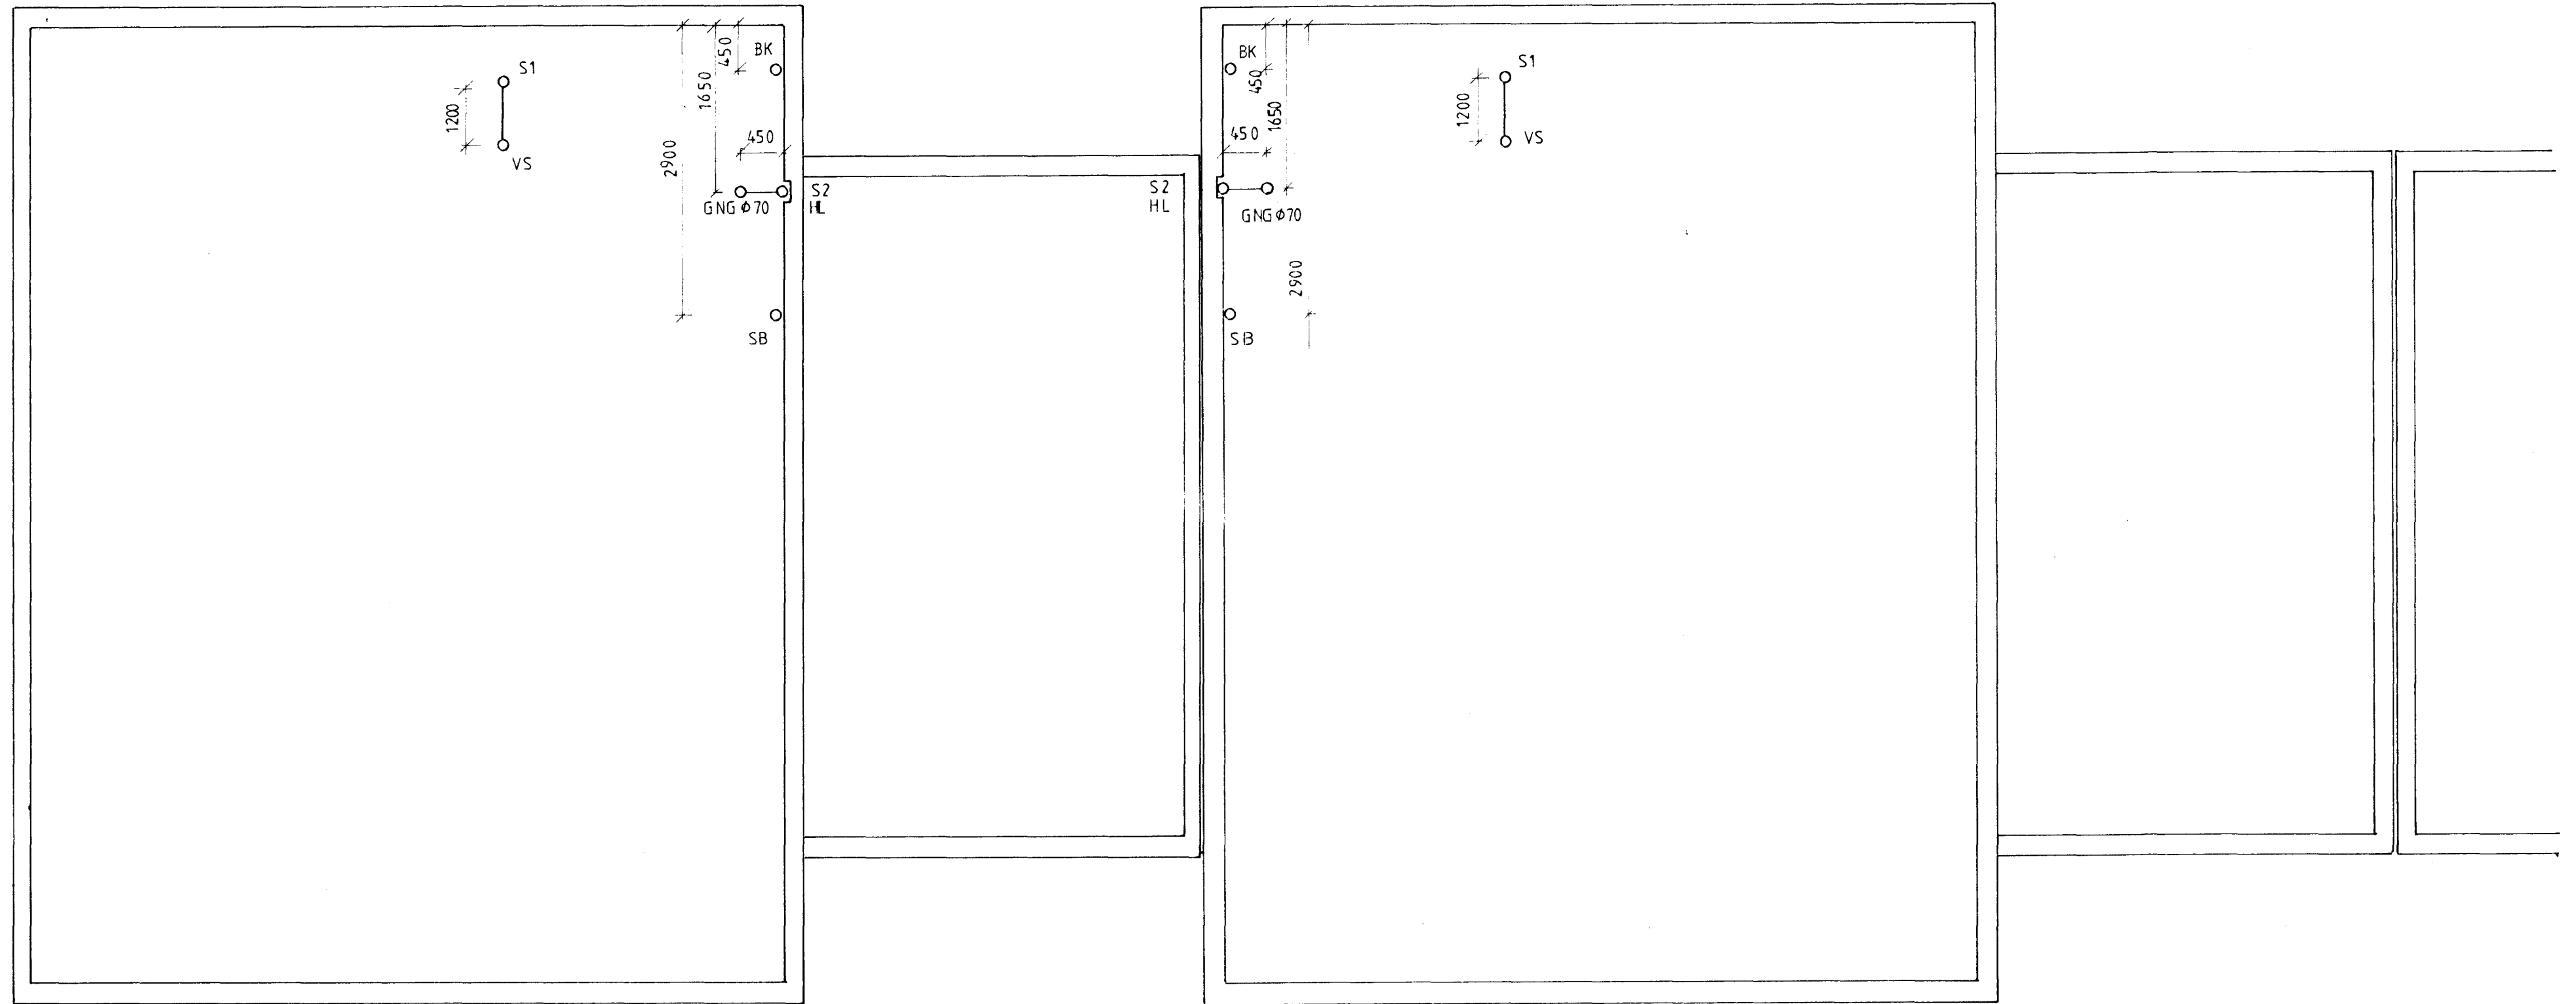

5

3

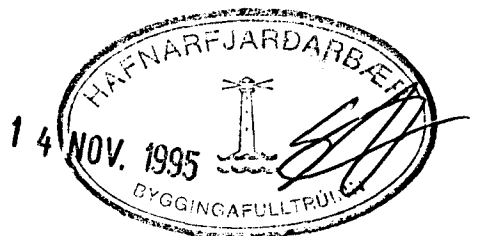

EF STAHLID 5 OG 3	
GRUNNMYND FRARENNSLI EFRI H/ED	
1:50	TEIKNING 16
G. BALDVIN OLASON	
<i>G. Baldvin Olason</i>	