

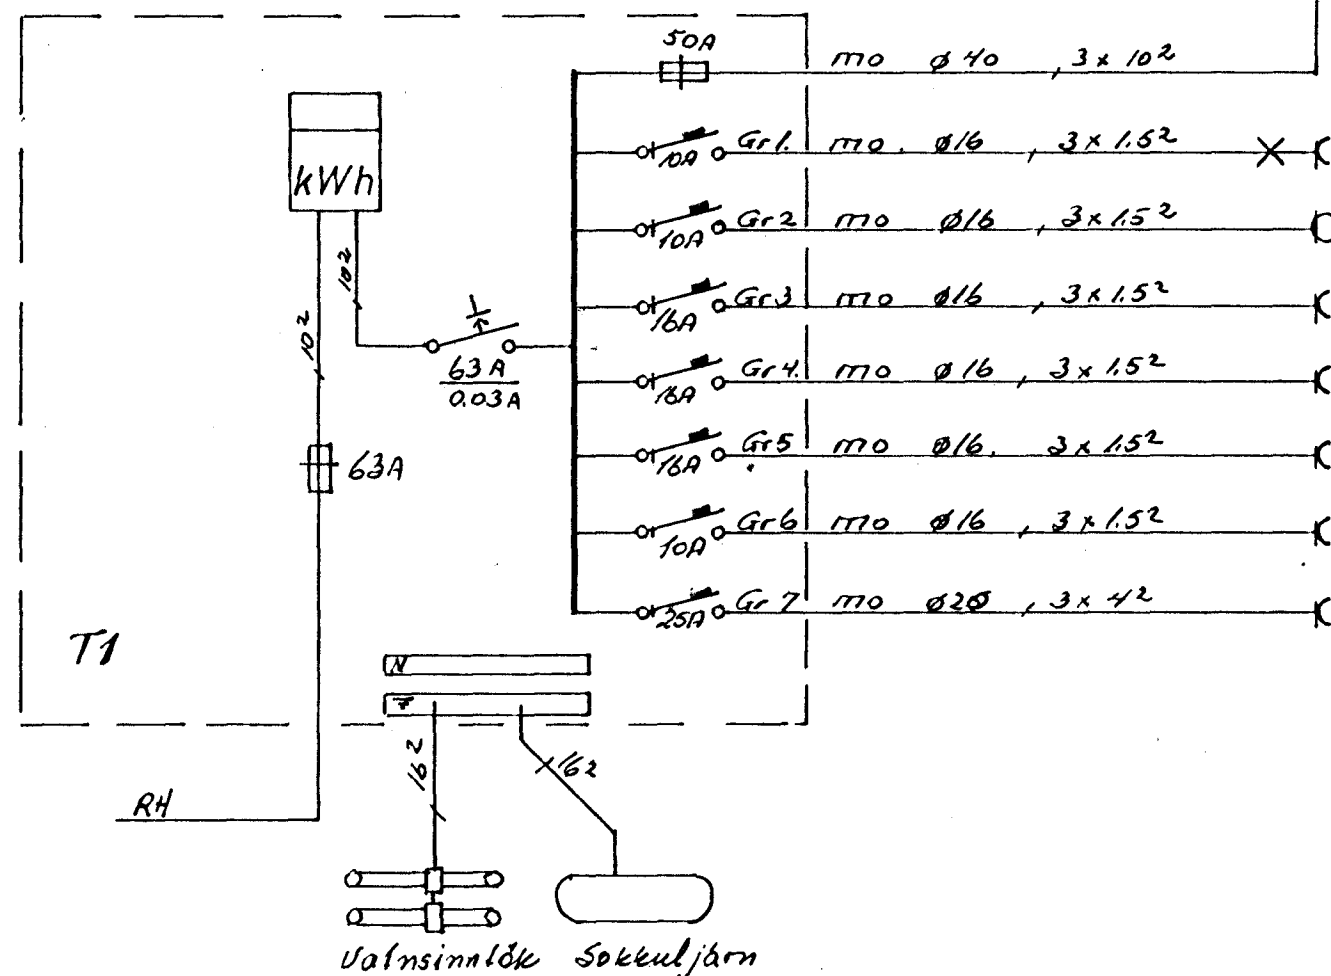


- Ljós eldhúsi borðstöfu
- ||- andd. útlípsing
 - ||- gangur, skáli, sjónvarp
 - ||- Stofa
 - ||- þvottahúsi, bað, herb.
 - ||- hjóm herbergi
- Tengill þurrkari
- ||- þvottavél

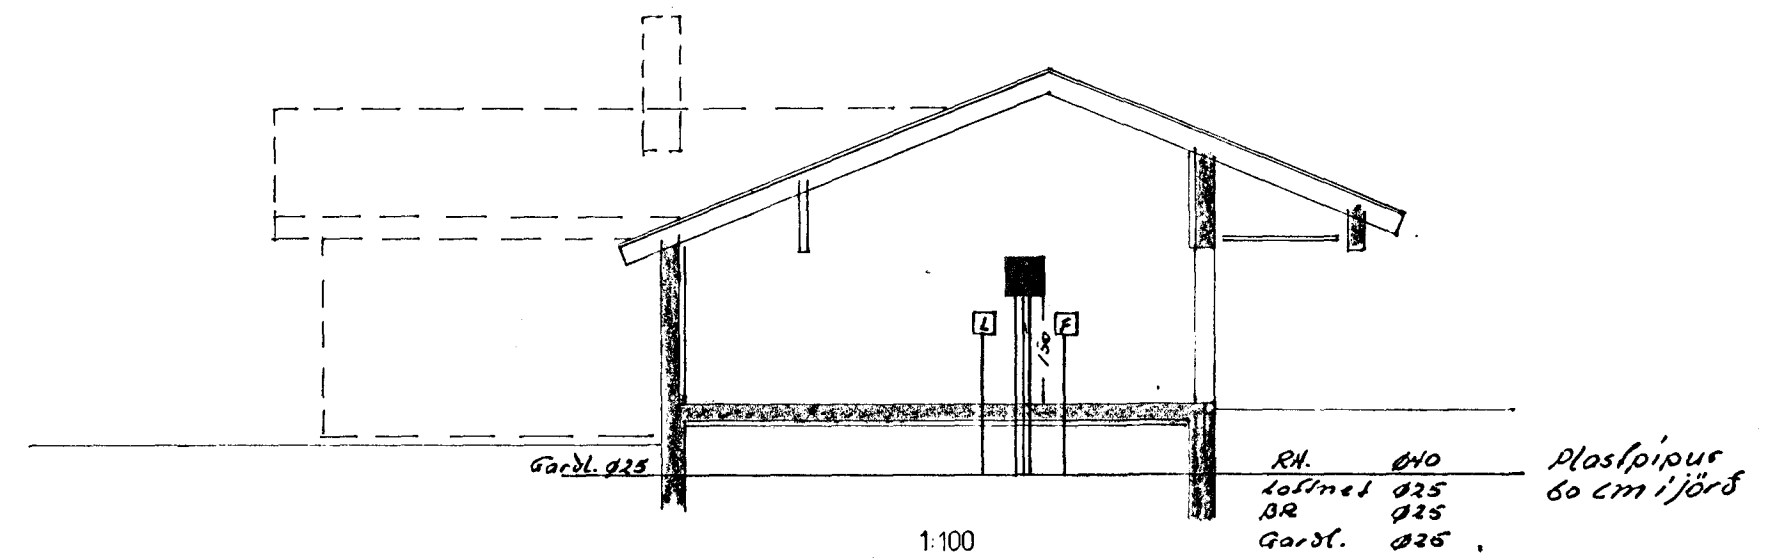

- Ljós bilgeymslu
- Húsdaröfnari
- Tengill bilgeymslu
- ||- uppþvottavél
 - ||- Bakarofn
- Tenglar eldhúsi
- Tengill eldavél

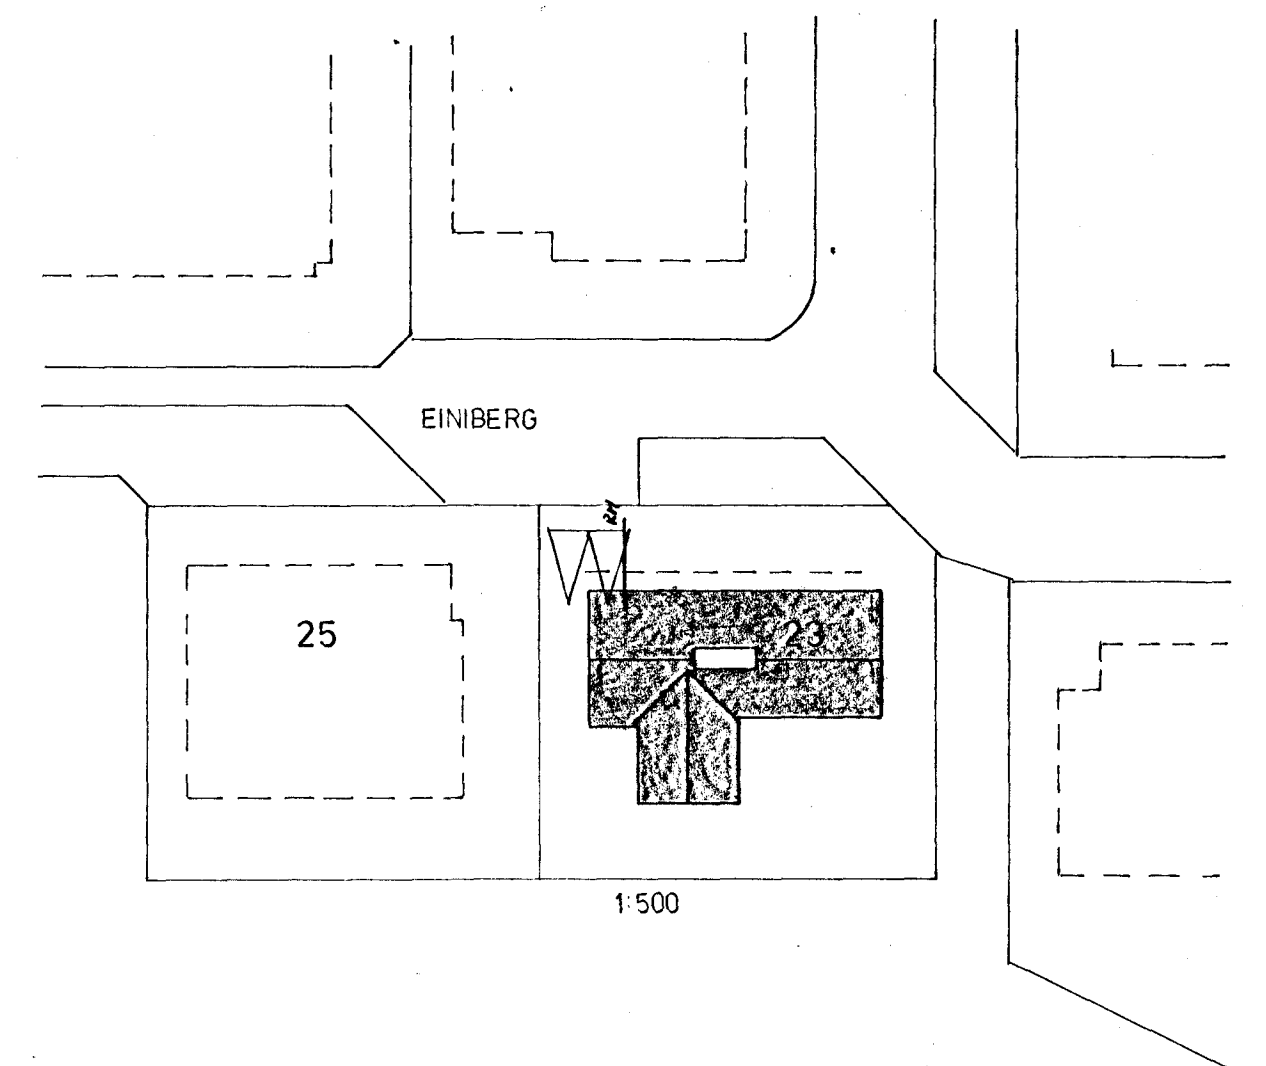

NR.	BREYTING	DAGS	BR.
EINIBERG 23			
AFSTÖÐU SNIÐ OG		HANNAD	16
EINLINU MYNDIR		TEIKNAD	16
		DAGS	08 84
		BLAD	2 AF 2
		KVARDI	1:100 1:500
		VERK NR.	088

Jens Þorsteinsson 5.52829