
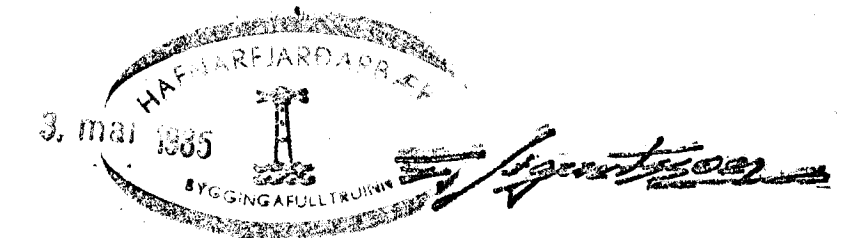


KERFI ≈ 1:50

OFNASKRÁ ΔT=40°C

NR.	HITATAP KCAL T	MESTA LENGD	MESTA HÆÐ	TENGI
1	2200	350	60	AB 10
2	500	140	60	CD 10
3	360	100	60	CD 10
4	970	100	60	AB 10
5	2000	250	60	CD 10
6	2000	220	35	CD 10
7	1300	190	50	AB 10
8	650	50	60	AB 10
9	475	170	50	AB 10
10	200	80	60	AB 10
11	690	50	60	AB 10
12	820	160	50	CD 10
13	1380	180	50	AB 10
14	430	80	60	AB 10
15	1425	180	50	AB 10
16	750	160	50	AB 10
17	740	160	50	CD 10
18	790	150	60	CD 10

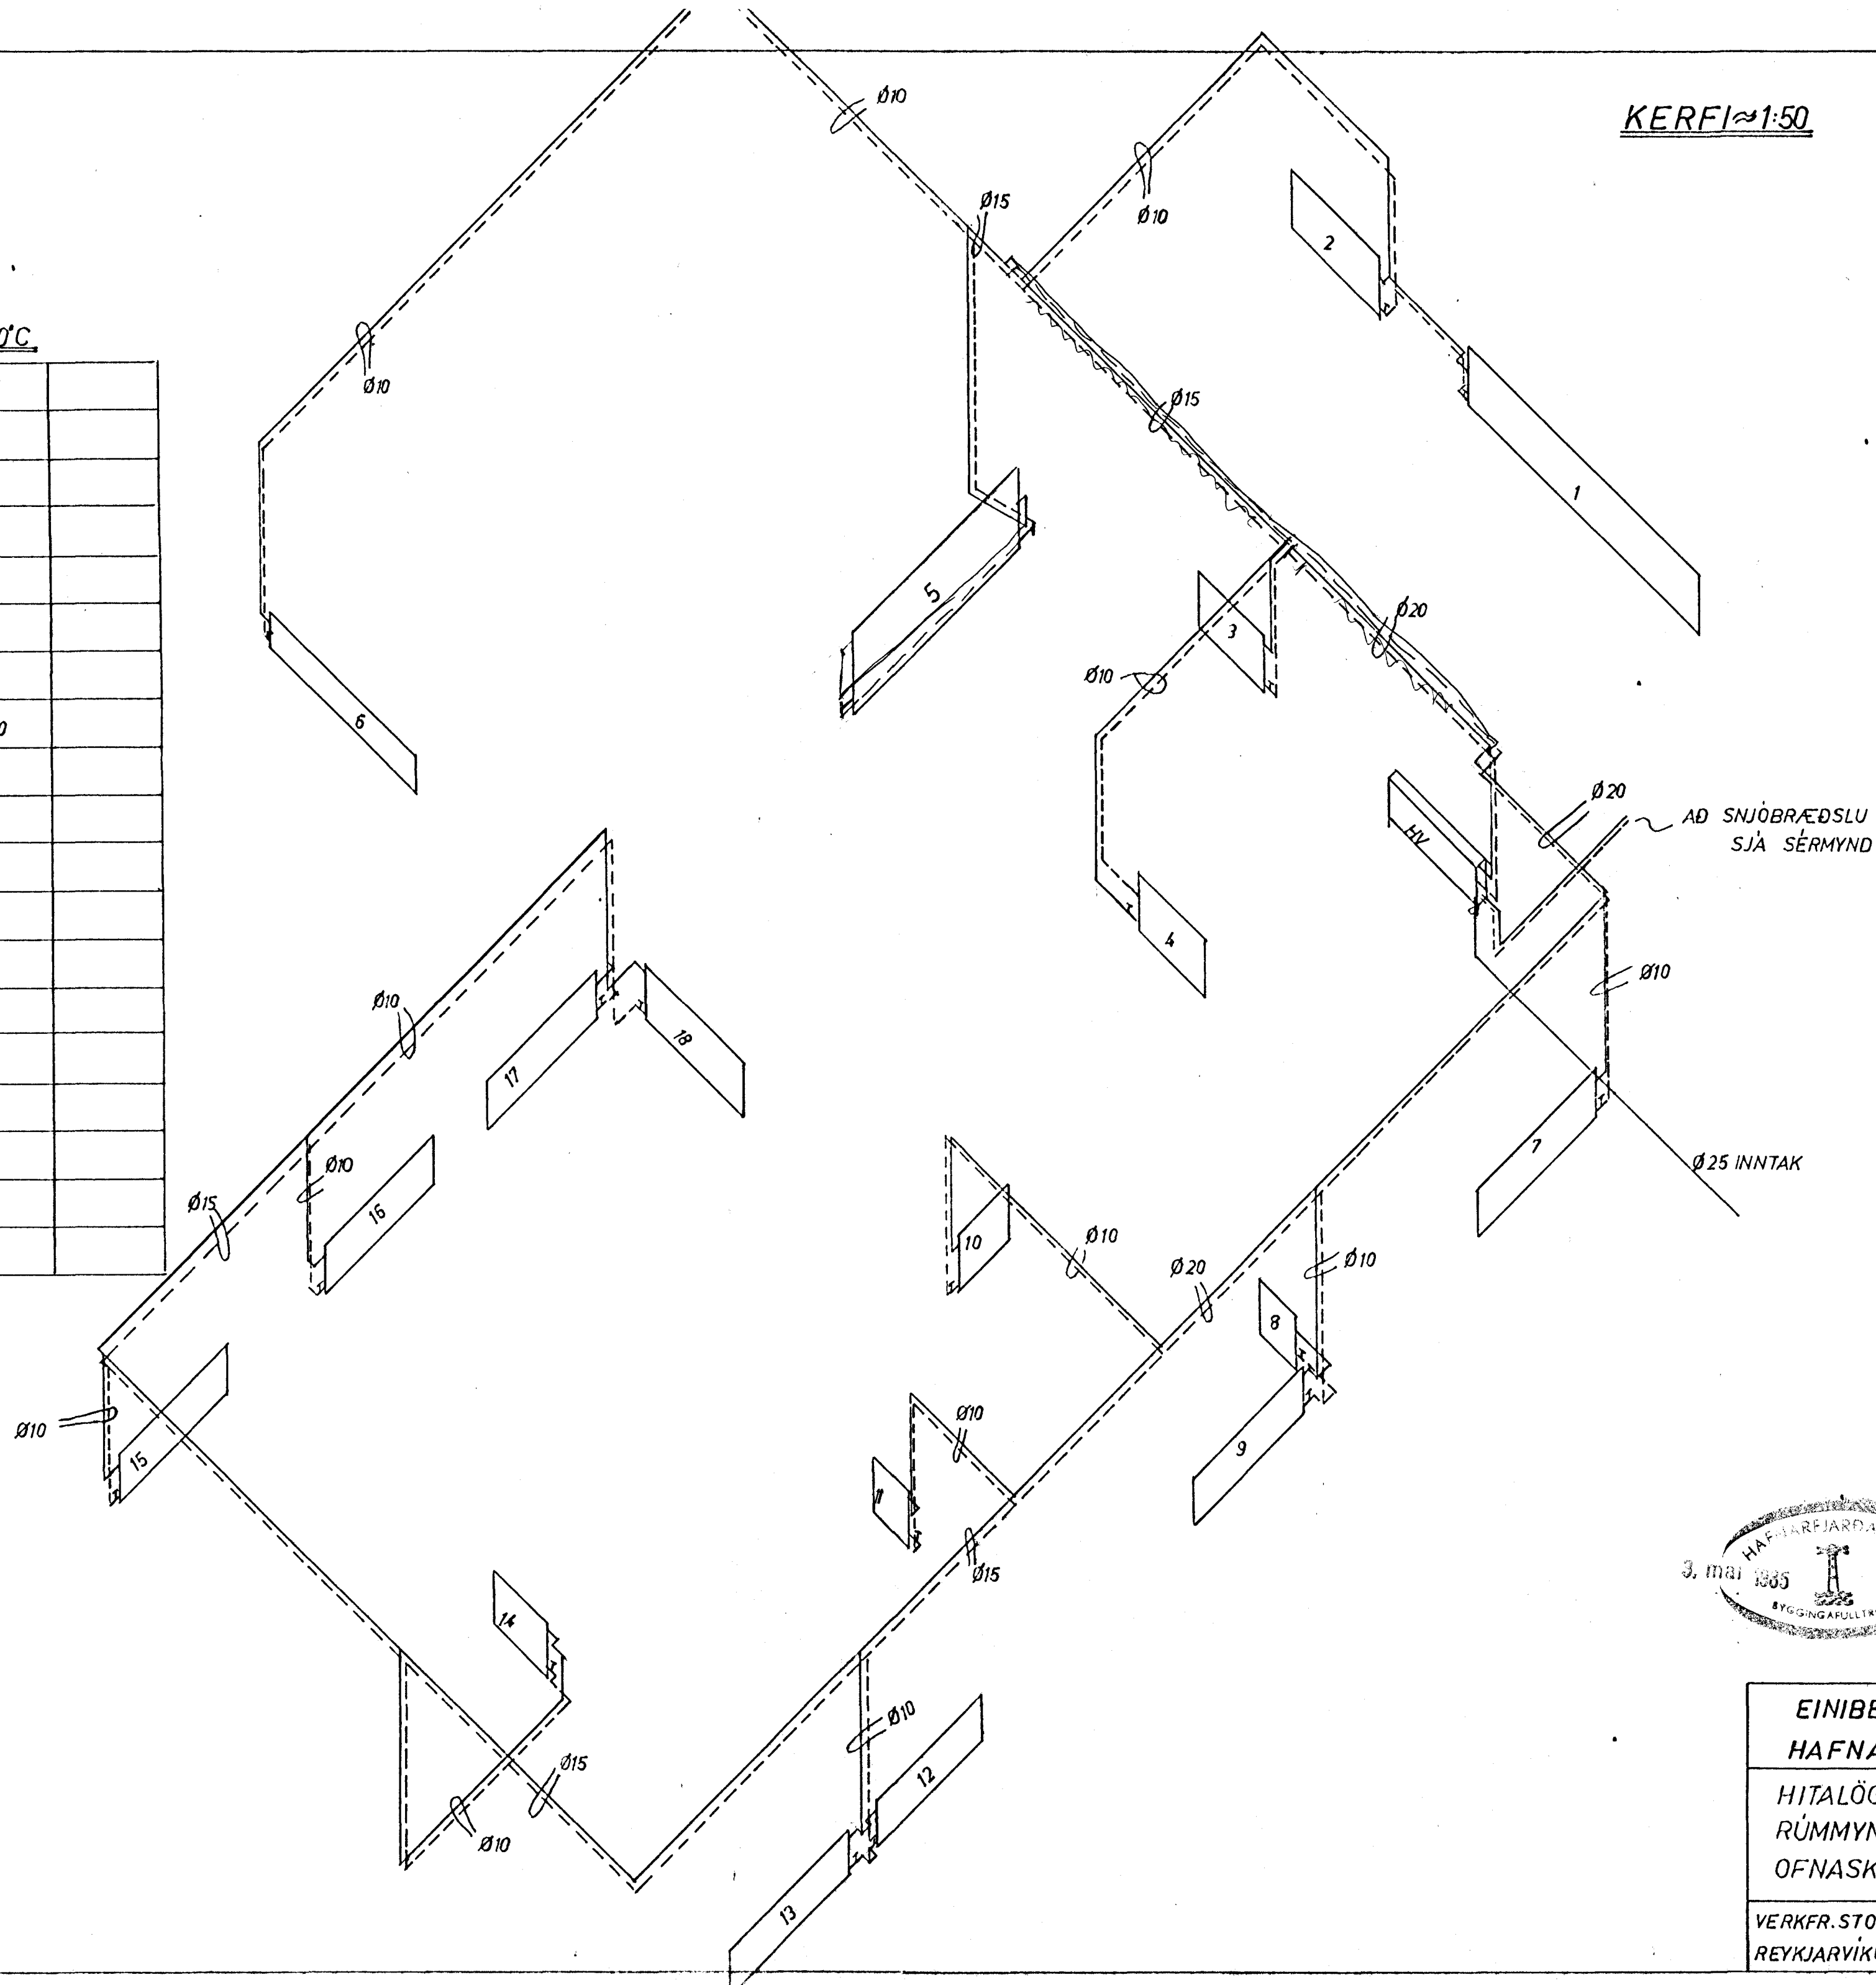

*E. Jónsson*

EINIBERG 23 HAFNARFIJÖRÐI.	VERK	BL. NR.
		4.2.
HITALÖGN. RÚMMYND, OFNASKRÁ	HAFNARFJÖRÐUR 84	
	MKV. 1:50	REIKNI: <i>h.h.</i> TEIKNI: <i>G.d.</i>
VERKFR. STOFA HALDÓRS HANNESSONAR REYKJARVÍKURVEGI 60 HAFNARF S:53423		