
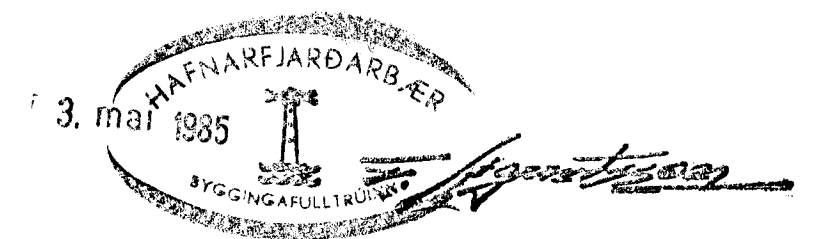


KERFI RÚMMYND ≈ 1:50

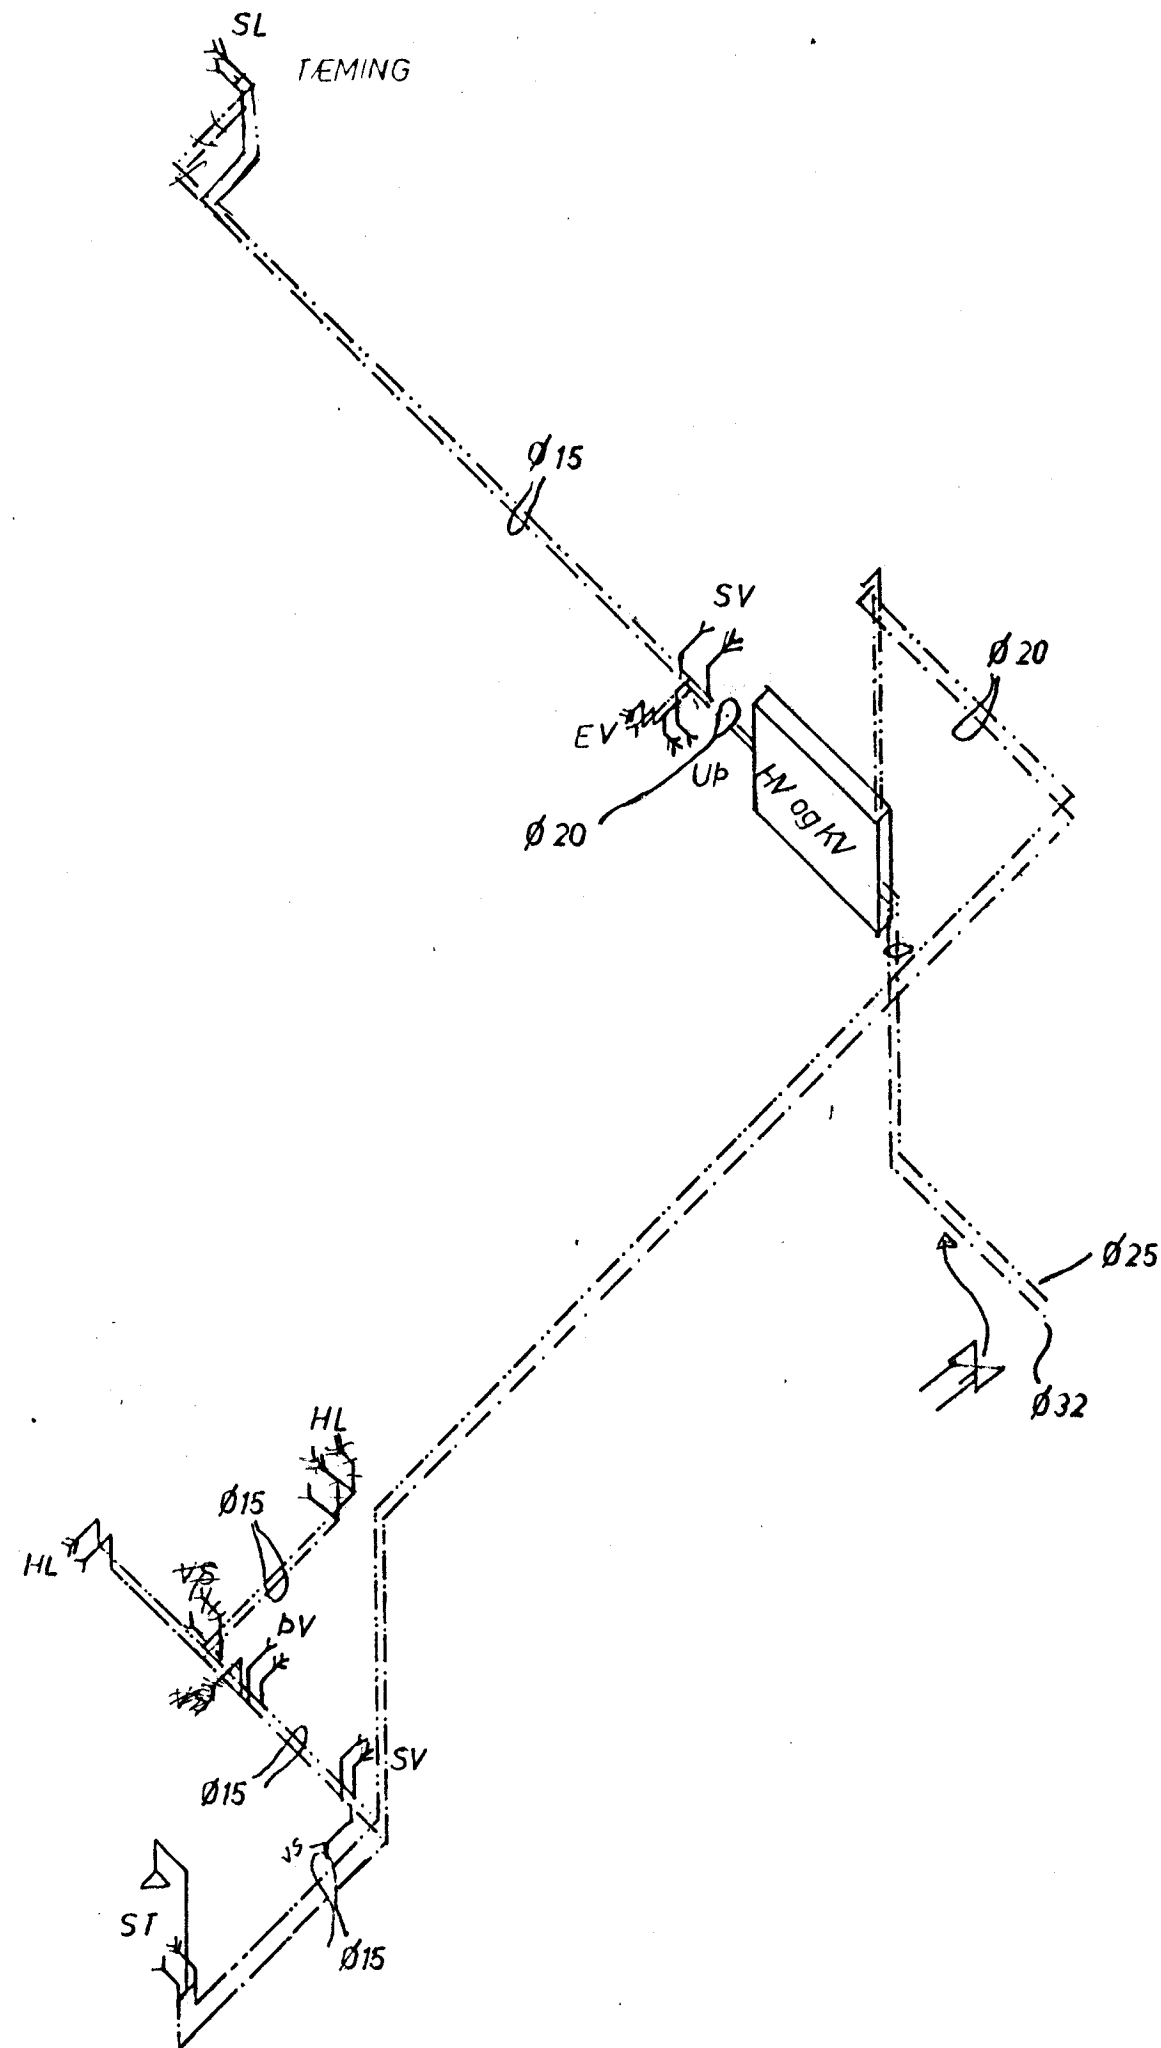

Brjót 1 apr. 85
HP

EINIBERG 23 HAFNARFIRÐI.	VERK	BL. NR.
		3.2.
VATNSLAGNIR. KERFI.	HAFNARF. JÚLÍ '84	
	MKV. 1:50	REIKN: <i>HP</i> TEIKN: <i>HP</i>
VERKFRÆÐIST. HALLDÓRS HANNESSONAR RÉYKJARVÍKURVEGI 60 HAFNARF. S:53423		