
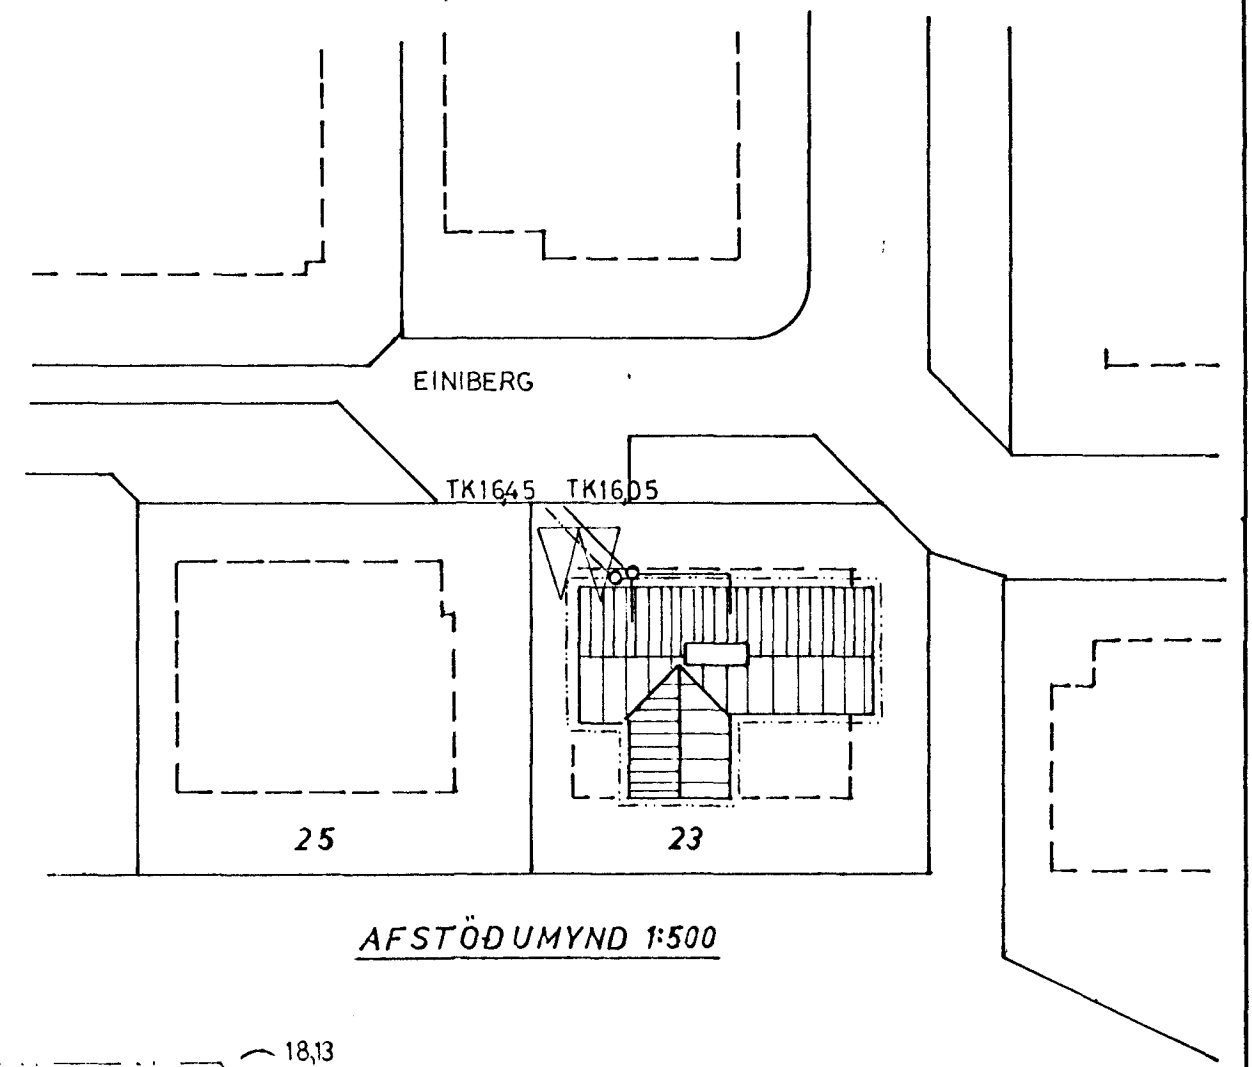



GRUNNMYND 1:50

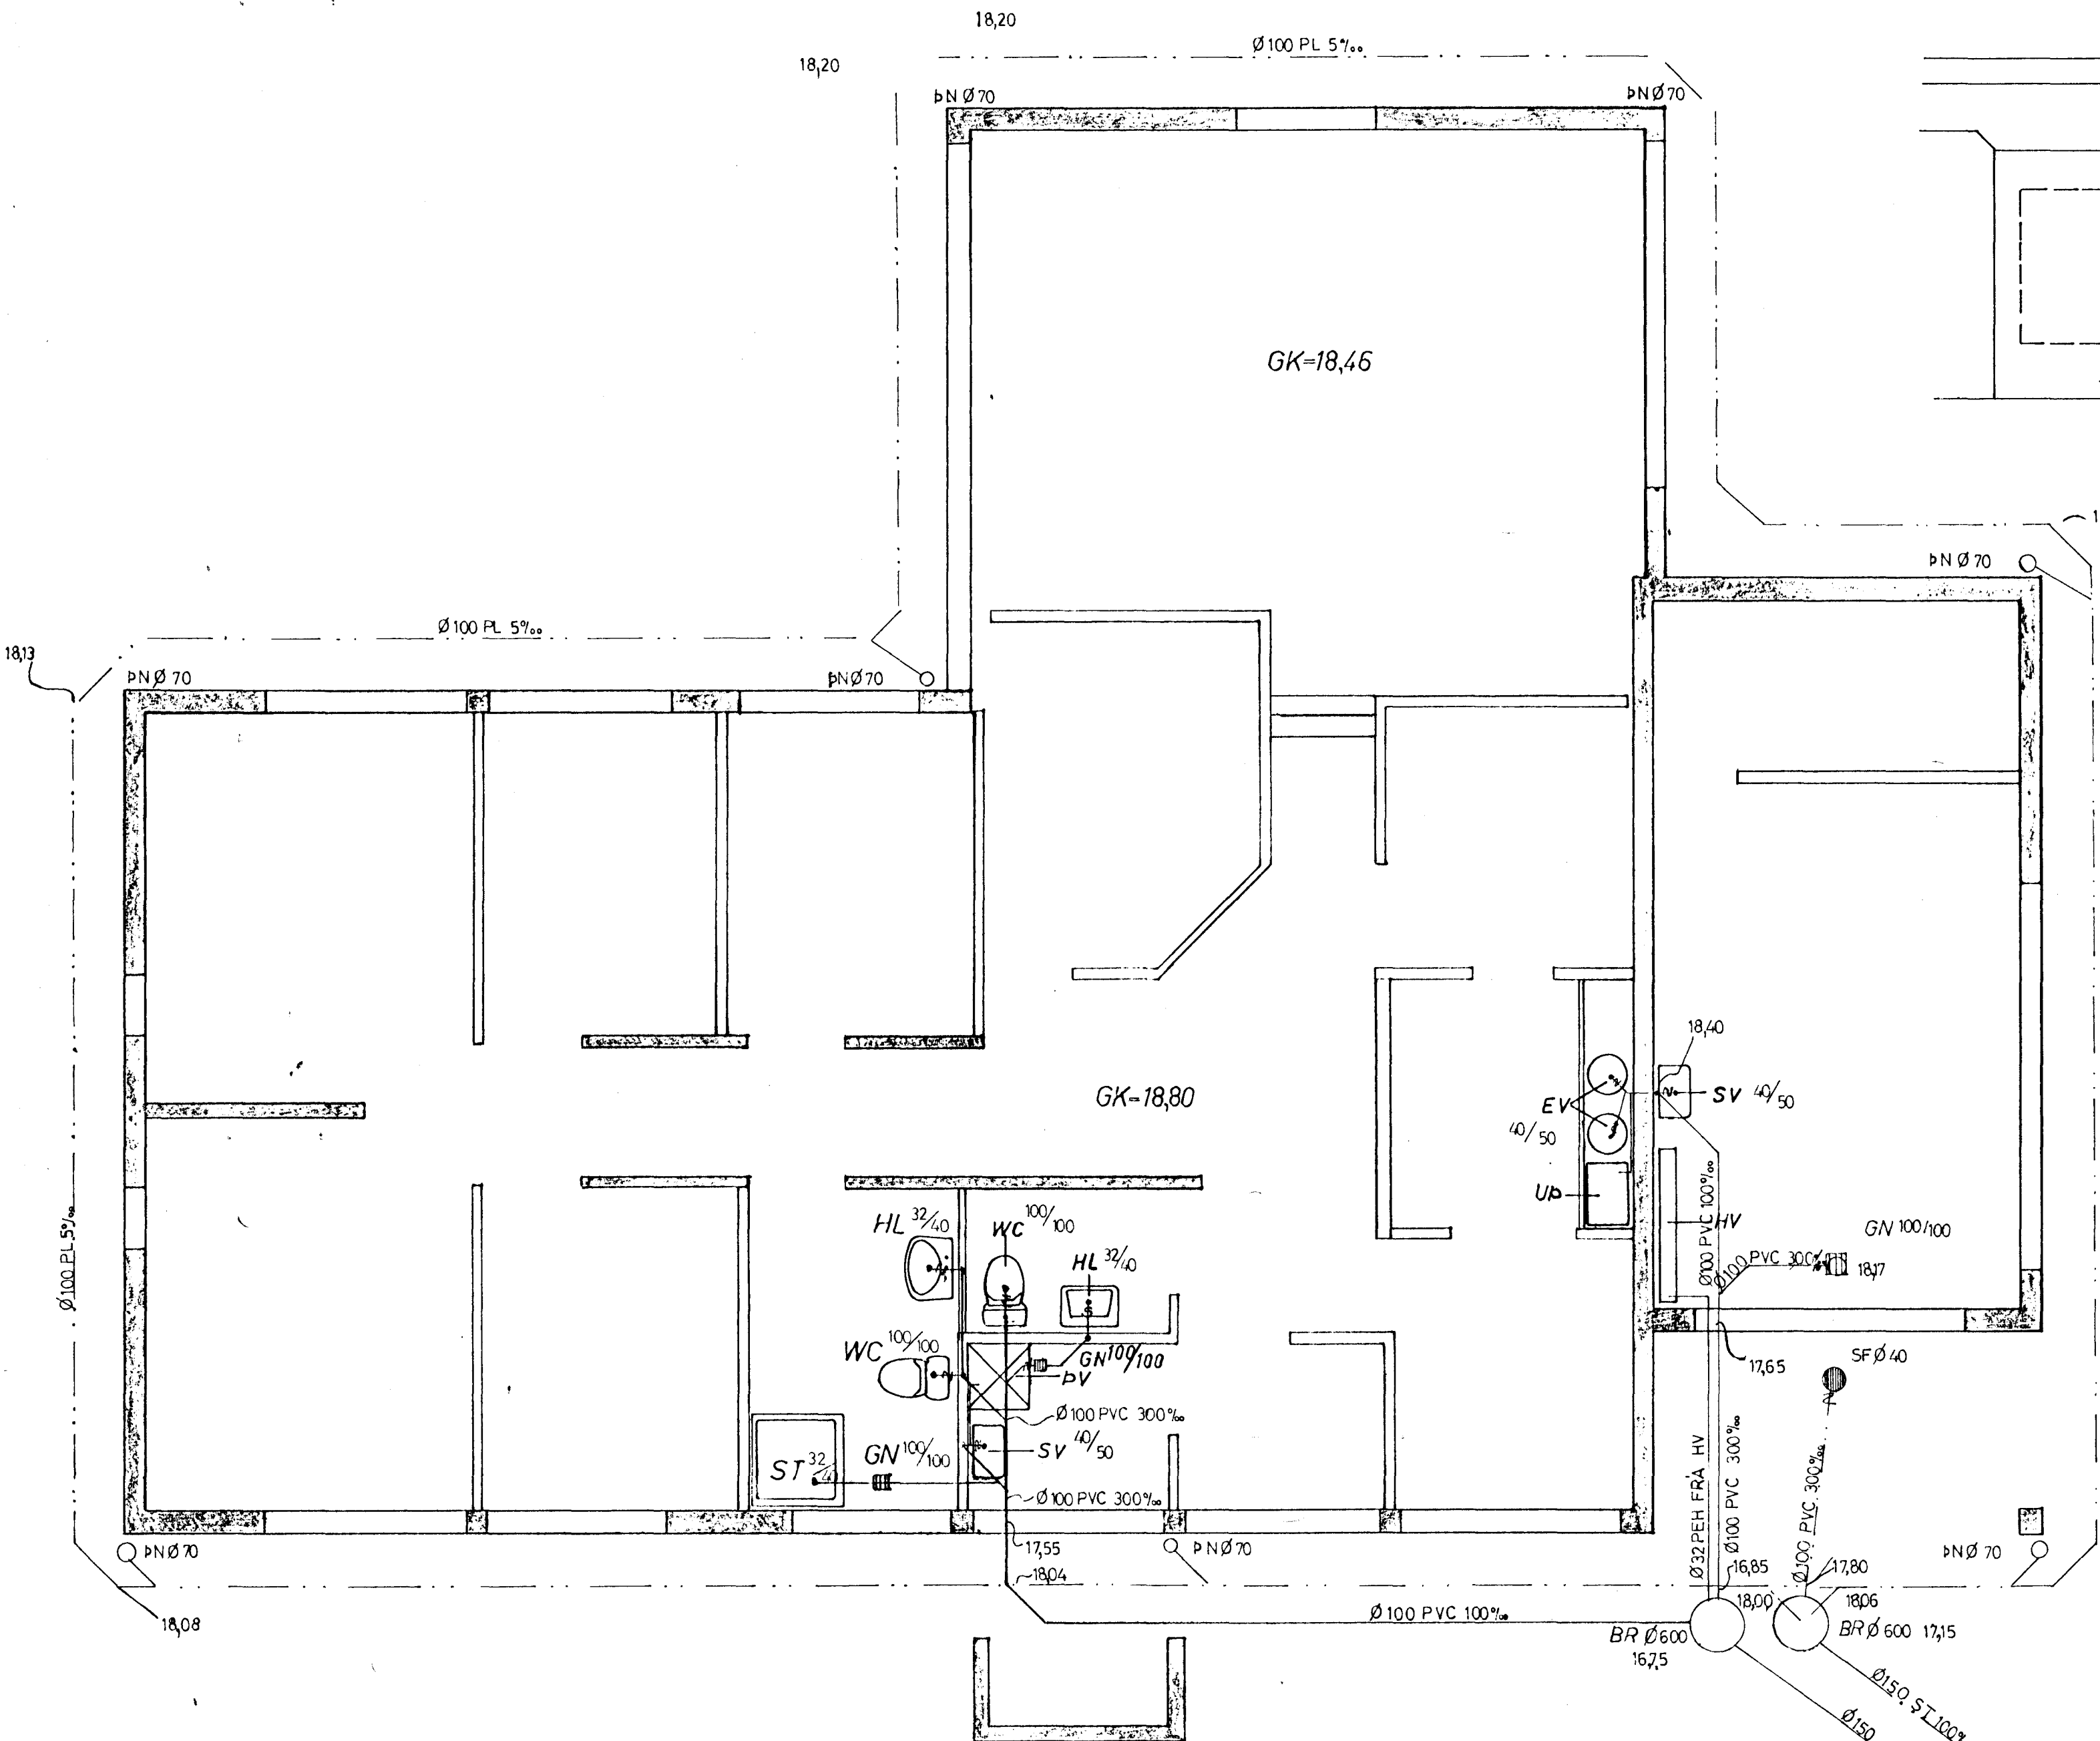

- SKÝRINGAR:**
- HL : HANDLAUG
 - EV : ELDHÚSVASKUR
 - PV : ÞVOTTAVÉL
 - UP : UPPÞVOTTAVÉL
 - B : BADKER
 - VS : SALERNI
 - ÞN : ÞAKNIÐURFALL
 - GN : GÖLFNIÐURFALL
 - S : STURTA
 - SV : SKOLVASKUR
 - HV : HITAVEITUFRÆNNSLI
 - BR : BRUNNUR
 - PU : ÞURRKARI
 - SF : SANDFANG

TAKN SAMKV. ÍST. 64.
EFNI OG FRÁGANGUR LAGNA Í SAMRÆMI VÍÐ ÍST. 65.

SANDFANG 1:50

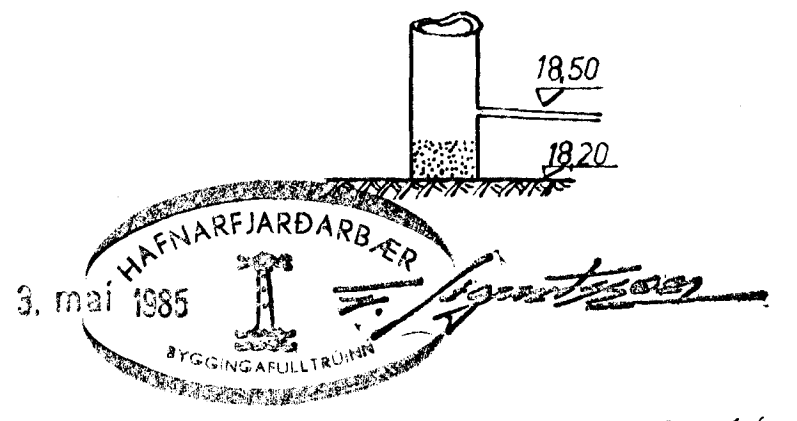

EINIBERG 23 HAFNARFIRÐI.	VERK	BL. NR.
		2.1.
FRÆNNISLAGNIR GRUNNMYND, AFSTÖÐUMYND	HAFNARF JÚLÍ '84	
	MK.V. 150	REIKN: <i>Alf</i> TEIKN: <i>Gol</i>
VERKFR.STOFA HALLDÓRS HANNESSONAR ÞEVK LARVIKURVEGI 6D HAFNARF S:54355		

SKÖLP T.K.16,05
REGNV. T.K.16,45
TENGIÐ HEIMÆÐUM.