



GRUNNMYND ~1:50

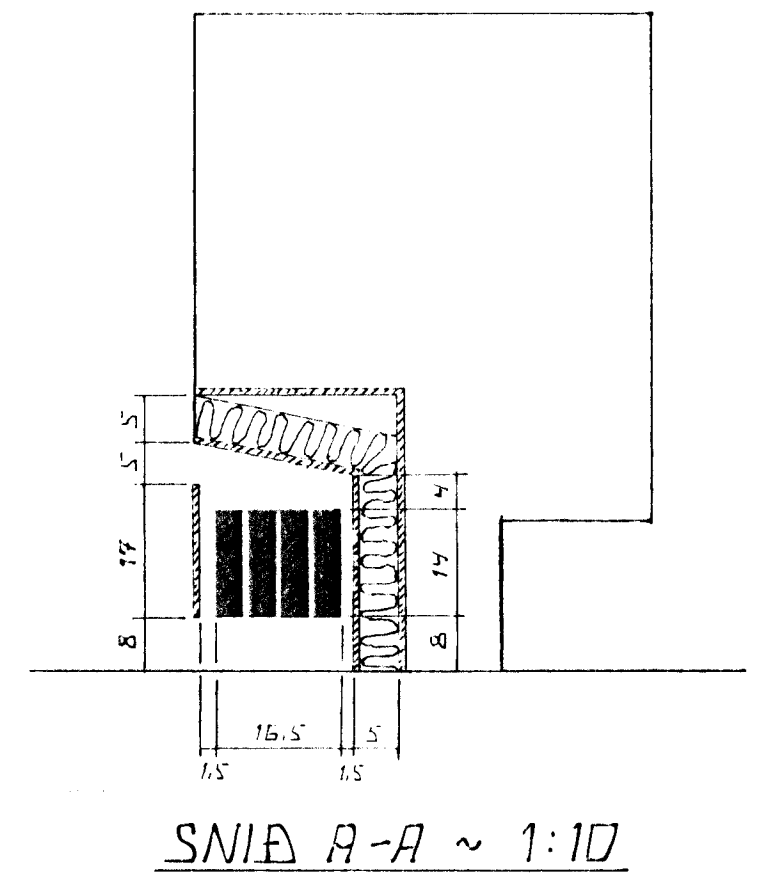

SKÝRINGAR

ALMENNAR SKÝRINGAR SÞÁ SL NR 2-01
 GÖLFNIBURFALL Á BATH SKAL HAFNA
 GEGNUMSTREYMI FRA HANDLAFUM
 GÖLFNIBURFALL I POTTAN SKAL HAFNA
 GEGNUMSTREYMI FRA SKOLVASKI. POTTAVEL
 GÖLFNIBURFALL Á V.S. SKAL HAFNA
 GEGNUMSTREYMI FRA HANDLAFUM
 GÖLFNIBURFALL VID MELUGJAFND SKAL HAFNA
 GEGNUMSTREYMI FRA SKOLVASKI. ÖNNUR
 GÖLFNIBURFÖLL I DILGEYMSLU ERU TEND
 VID REGNVATNSLÖGN.

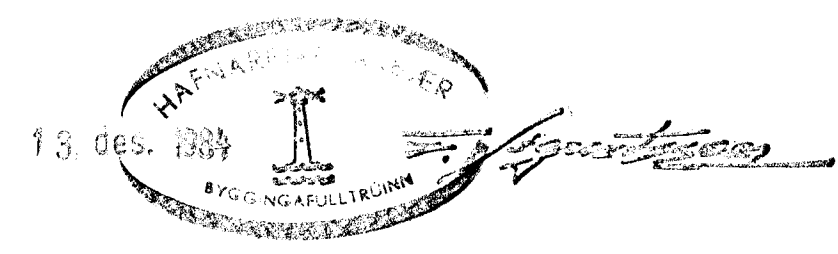

DRUK	DAGS	EDLI	DR. TUGAR	SIGN
EINIBERG 5 HAFNARFIRÐI				DAGS MARS 1984
HITA VATNS OG FRÆNNISLAGNIR.				TEKNAÐ
				VERK NR 8406
MELUKV. 1:50.				BLAÐ NR
SIGURÐUR ÞORLEIFSSON				2-02.
STRANDGÖTU 11 HAFNARFIRÐI SNI 54751				