




SNID 10-10 1:20

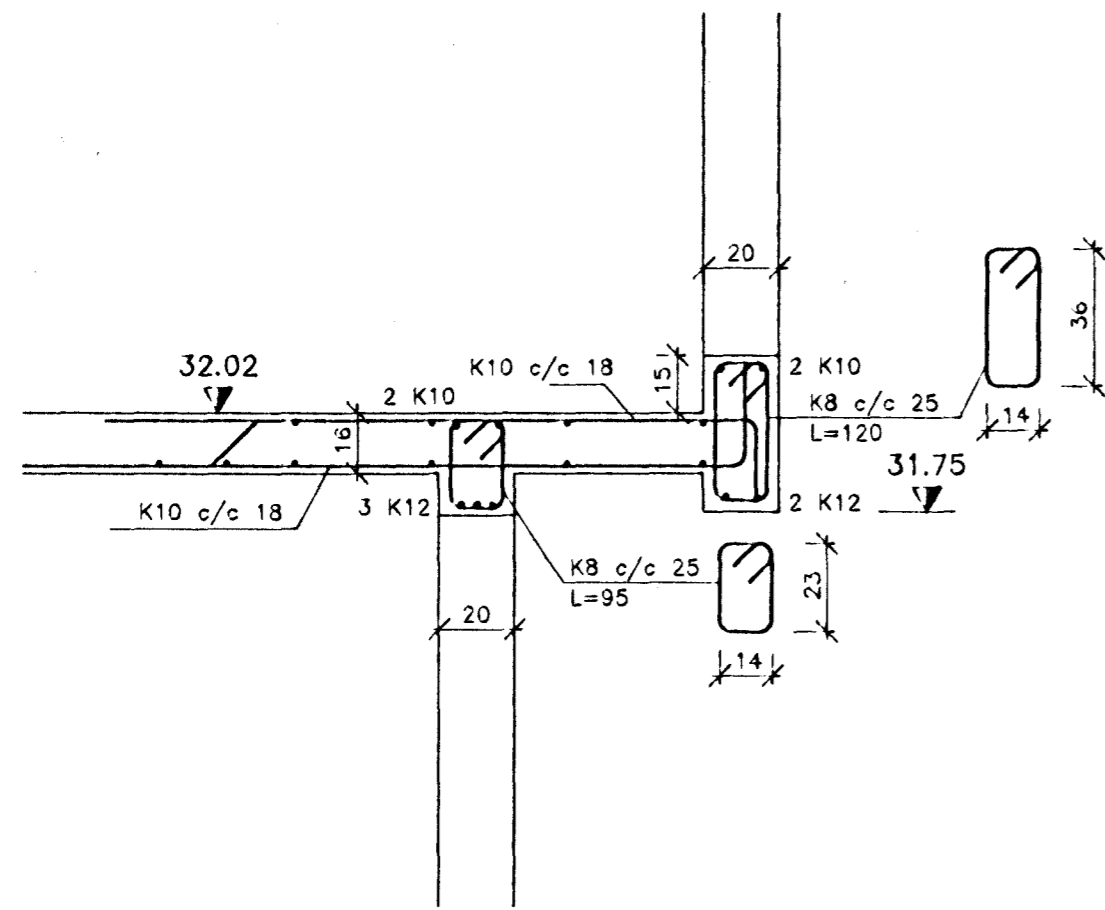


SNID 11-11 1:20

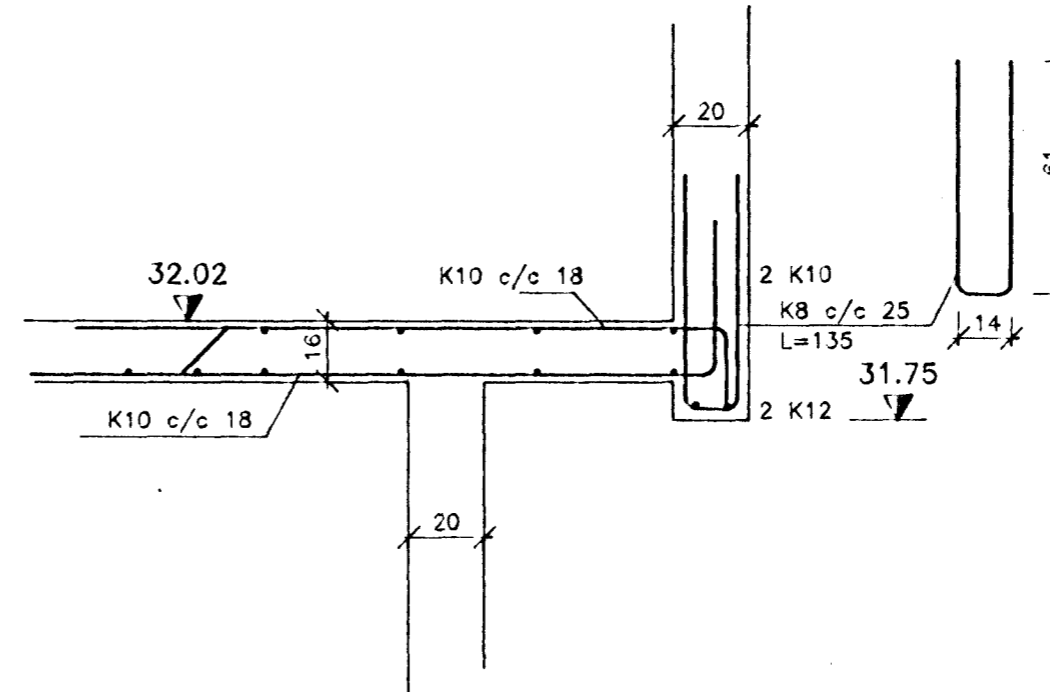


SNID 12-12 1:20

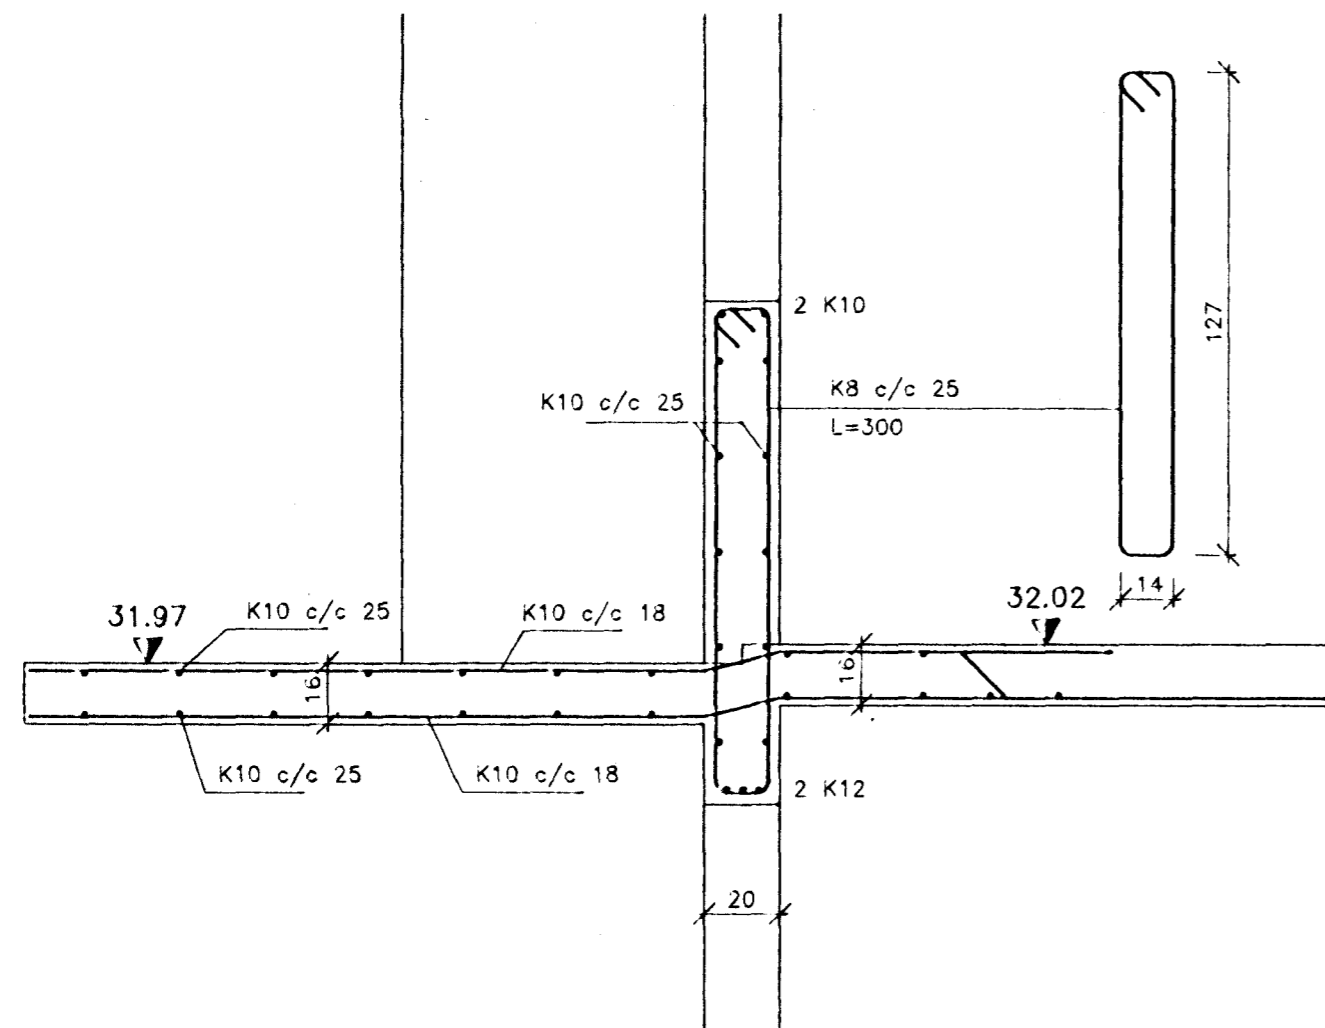

SNID 13-13 1:20

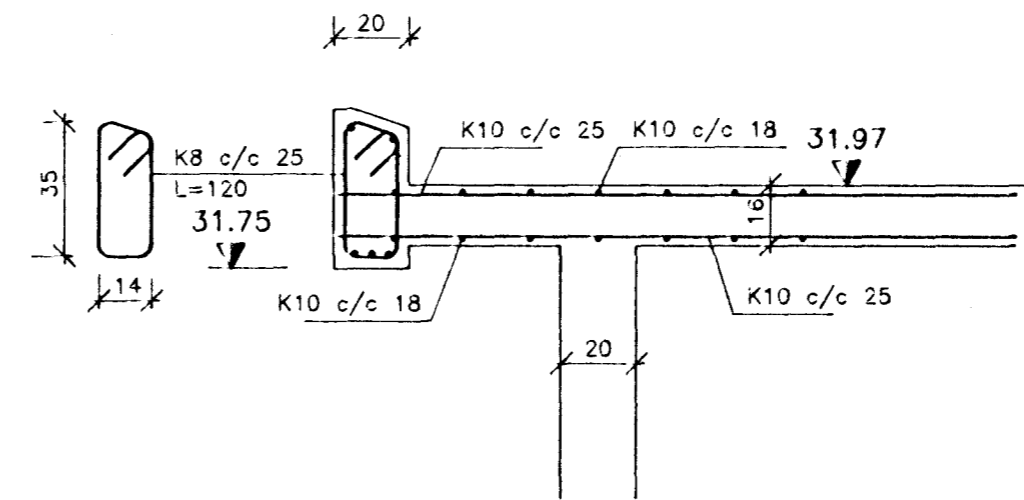

SKÝRINGAR SJÁ TEIKN. NR. -103

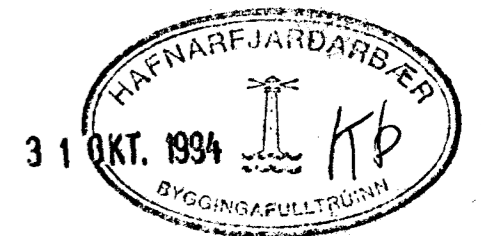

KRISTJÁN KNÚTSSON TÆKNIFRÆÐINGUR FTFÍ  
LYNGBERGI 27, 220 HAFNARFJÖRDUR, Sími 651647

EINIHLÍÐ NR. 13

VEGGIR OG GÓLFPLÖTUR  
SNID

DAGS.	Sept. 1994
MKV.	1:20
H.	KK T. KK
VERK:	9403-106
	103.DWG/1=1