


MÆLAGRIND

SKÝRINGAR

- ① SÍA
- ② HEMILL
- ③ VATNSMÆLIR
- ④ RENNILOKI
- ⑤ ÞRÝSTIMÆLIR
- ⑥ EINSTREYMSLOKI
- ⑦ ÞRÝSTIJAFNARI – DANFOSS AVD-DA 15 MM
- ⑧ HITAMÆLIR
- ⑨ STÚTUR
- ⑩ TÆMINGARLOKI
- ⑪ ÖRYGGISLOKI 6 KG/CM²
- ⑫ SLAUFULOKI – DANFOSS AVD-RA 15 MM
- ⑬ KÜLULOKI

OFNATAFLA

Ofn nr.	Afköst Kkcal/klst	Mesta hæð cm	Mesta lengd cm	Tenging	Athugasemdir
001	350	60	100	AB	
002	630	60	120	AB	
003	1060	60	120	AB	
004	1000	21	120	AB	RUNTAL
005	2250	21	270	CD	RUNTAL
006	380	60	100	AB	
101	690	60	140	AB	
102	550	60	120	AB	
103	840	60	120	CD	
104	880	60	120	AB	
105	460	60	80	AB	
106	530	60	120	AB	
107	1670	21	280	AD	RUNTAL
108	1020	21	170	AB	RUNTAL
109	1140	21	190	CD	RUNTAL
110	2750	60	250	BC	
SAMTALS	16200				

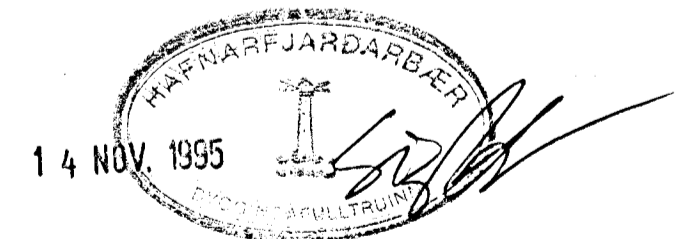

VERKHEITI	EINIHLÍÐ 15 HAFNARFIRDI	KVARDI	TEIKNINR.
			BLAD NR. L-06
MÆLAGRIND OG OFNASKRÁ			
HANNAÐ: AÖG	TEIKNAD: AÖG	YFIRFARID: KMP	DAGS.: JÚLÍ 1995
SAMBYKKT: <i>Andriú Þór Þorsteinsson</i>			KT.: 130257-2409

