





F1

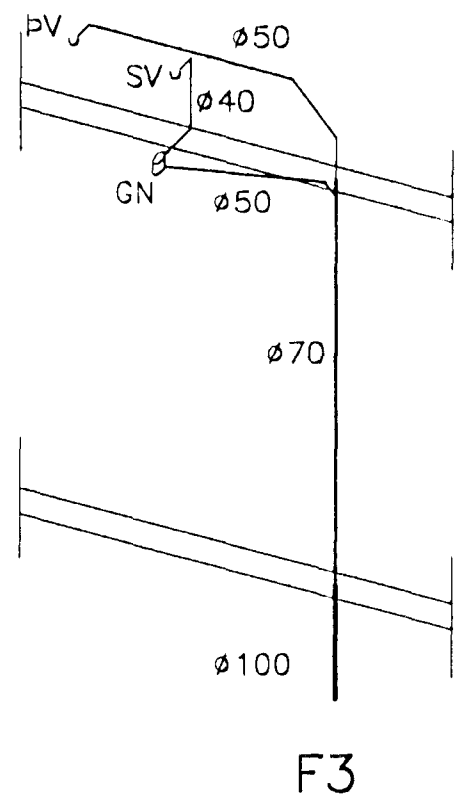

F3

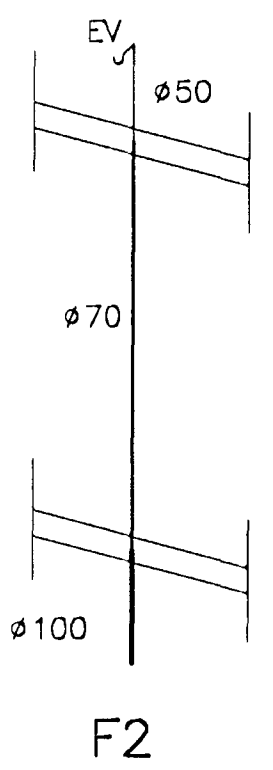


F2

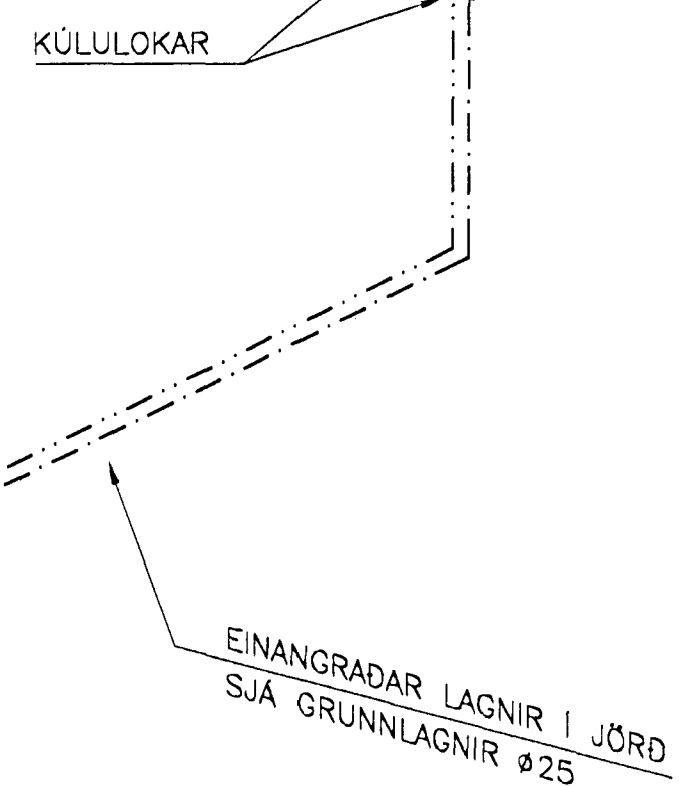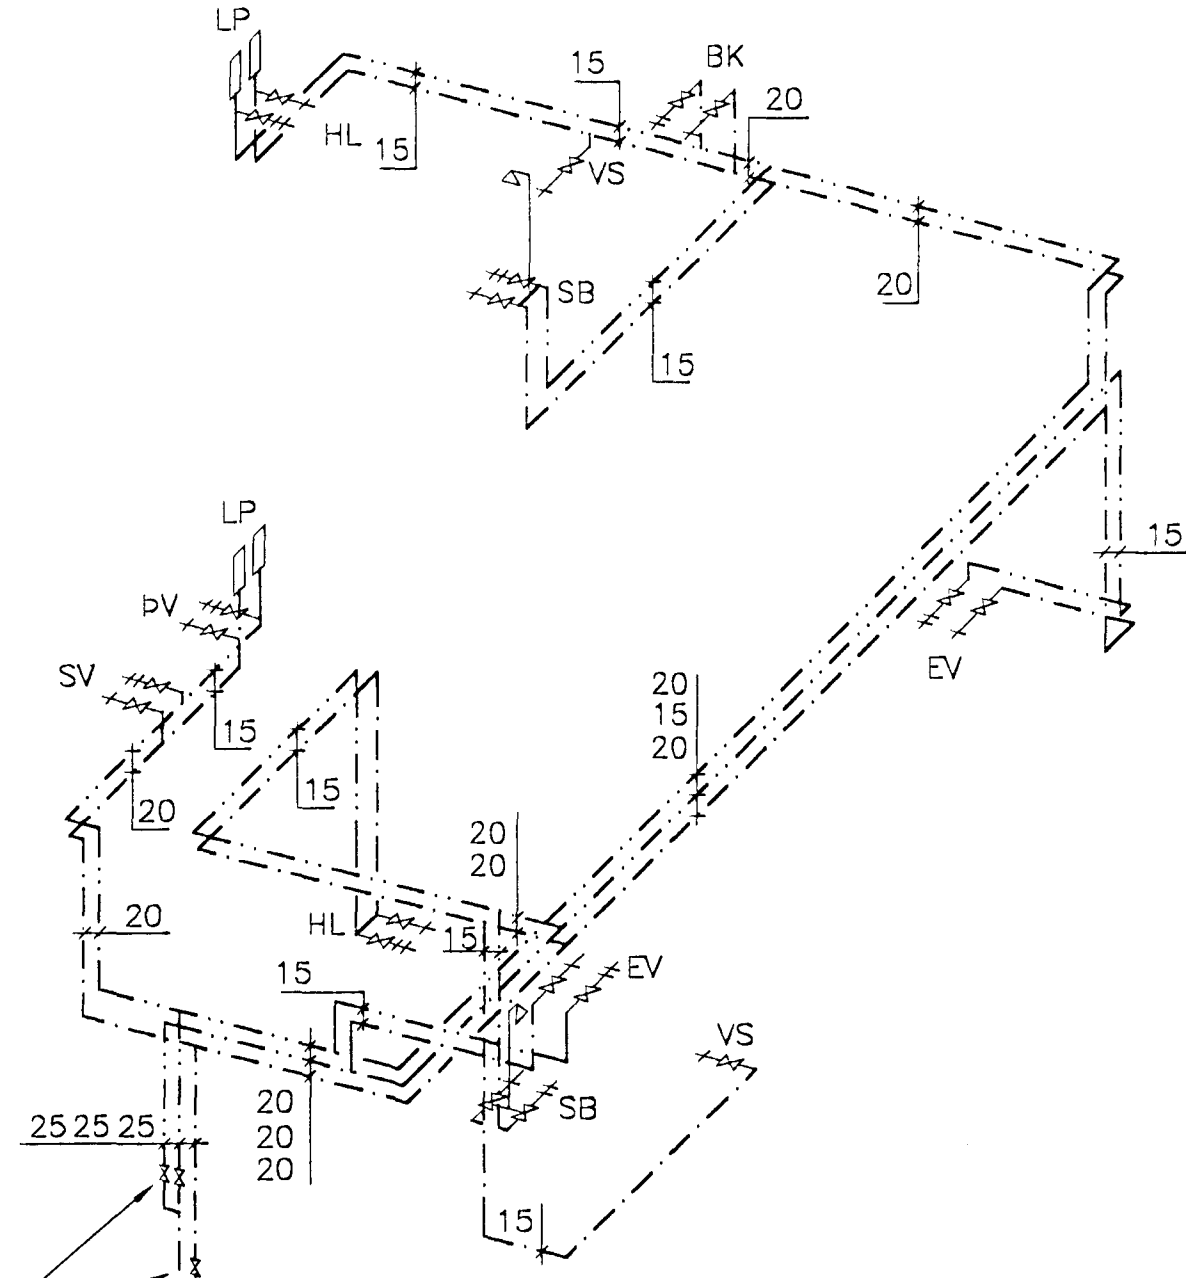

FALLSTAMMAR 1:50

VATNSLAGNIR - RÜMMYND 1:50

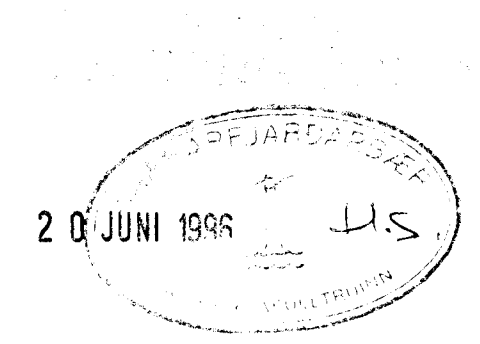

VERKHEIT	EINIHLÍÐ 15 HAFNARFIRÐI	KVARDI	1:50	TEIKNINR.	L-05
	VATNS- OG FRÆRENNSLISLAGNIR RÜMMYND		BLAD NR.		
HANNAD:	ÁÖG	TEIKNAD:	ÁÖG	YFIRFARID:	KMP
DAGS.:	SEPT. 1995	SAMPYKKT:	<i>Andrius Ulfur Þorsteinsson</i>	KT.:	130257-2409

