




UNDIRSTADA U1 1:20

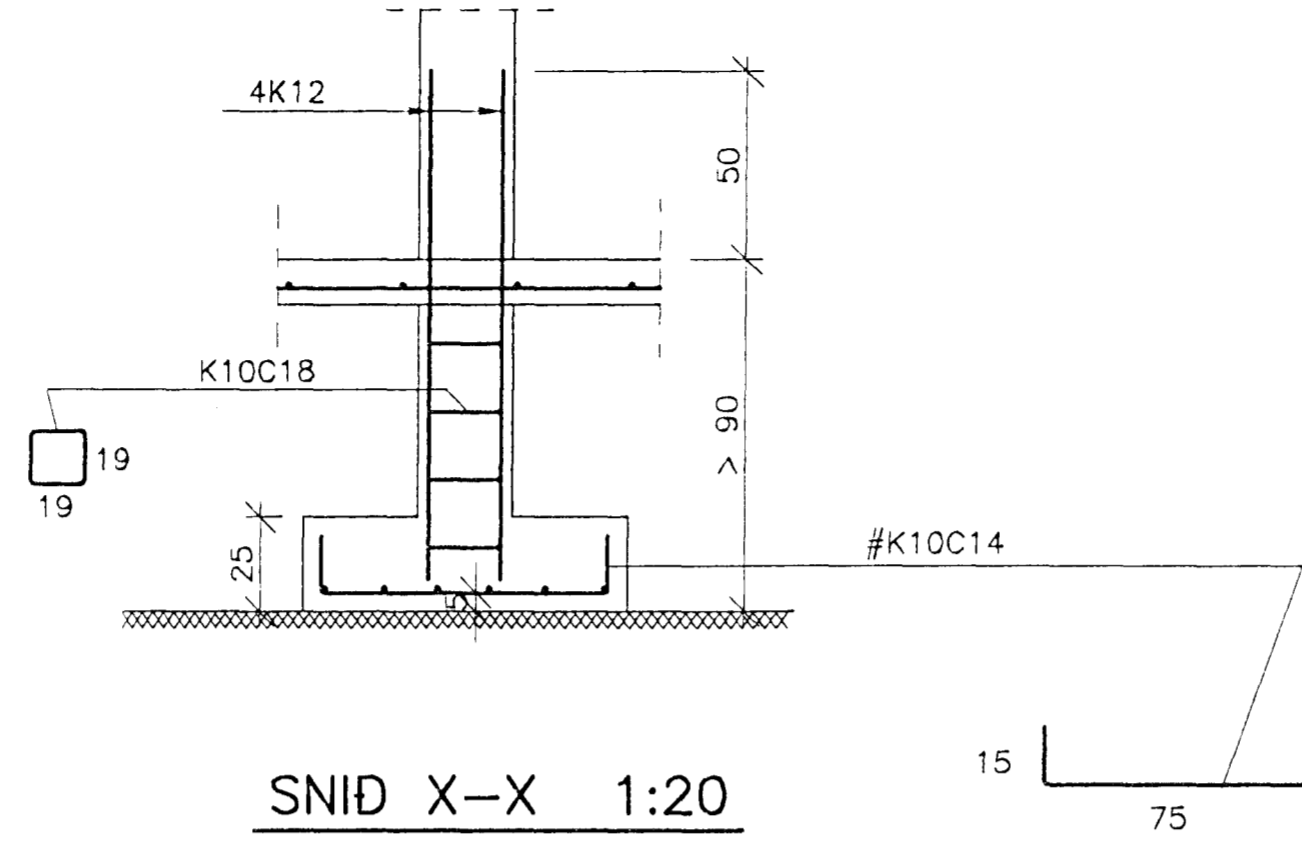

SNID X-X 1:20

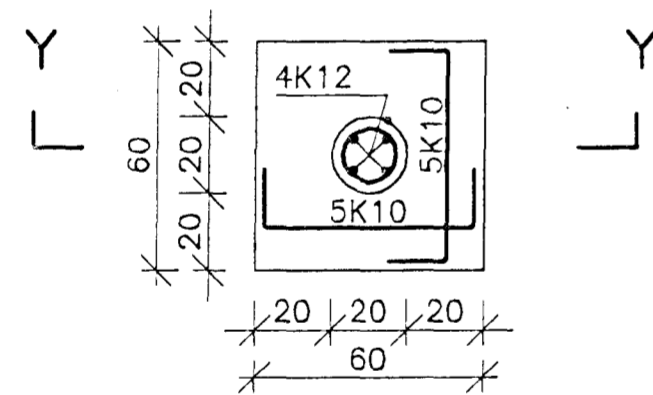

UNDIRSTADA U2 1:20

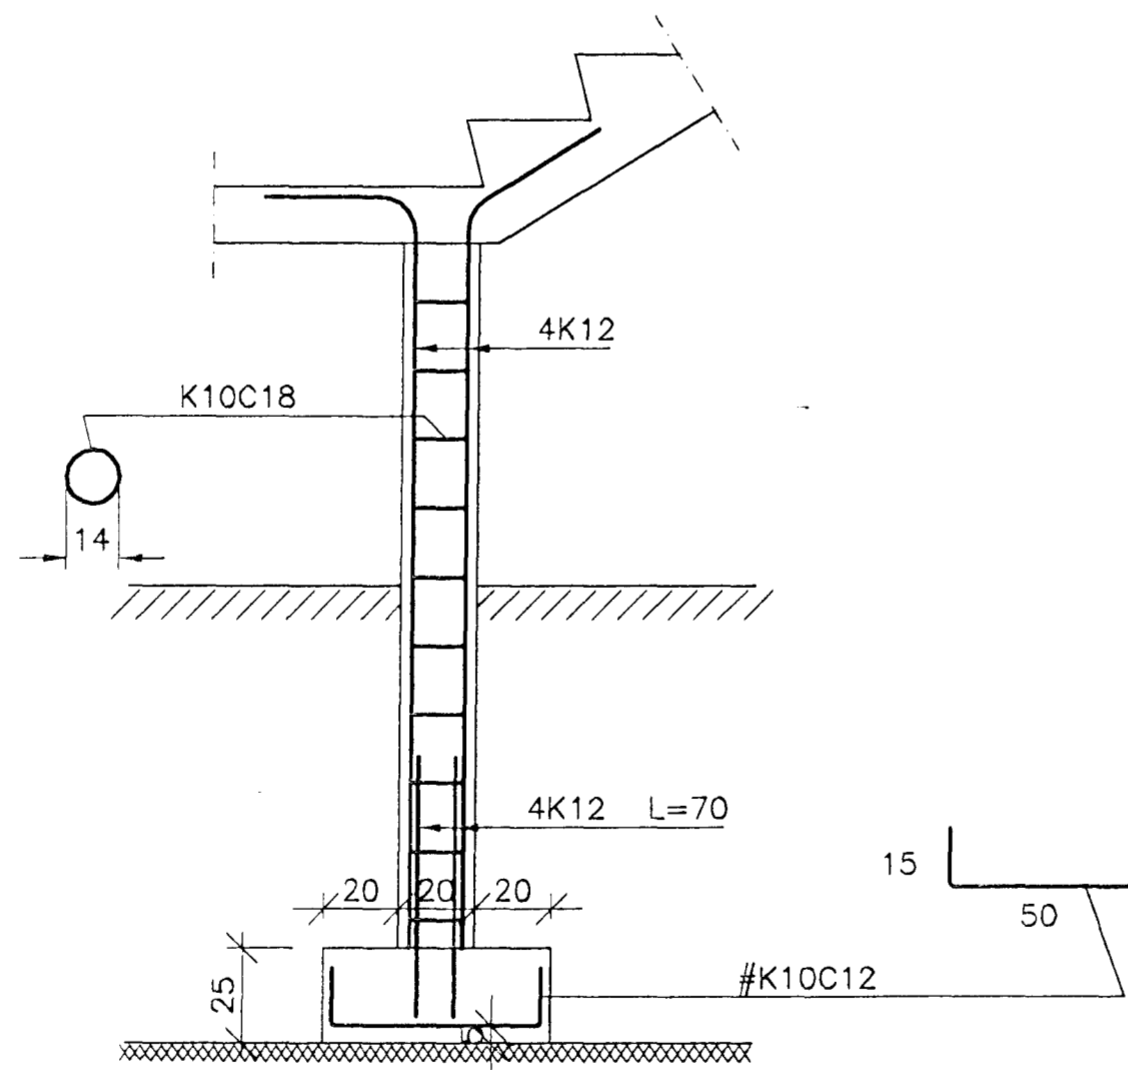

SNID Y-Y 1:20



VERKHEITI	EINIHLID 15	HAFNARFIRDI	KVARDI	1:20	TEIKNINR.	3
UNDIRSTODUR - SNID			BLAD NR.			
HANNAD:	KMP	TEIKNAD:	KMD	YFIRFARID:	DAGS.:	APRIL 1995
SAMBYKKT:	<i>Konradur Mas Conclusions</i>			KT.:	130257-2409	

