
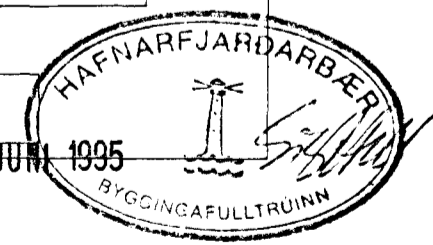


GRUNNMYND 1:50

BR. NR. 1 DAGS. MAI 1995 INNTAK FÆRT KMB

STÁLLAGNIR Í JÖRD MED URETHANEINANGRUN OG PLASTKÁPU UTANUM. KALT OG HEITT NEYSLUVATN 25 MM FRAM- OG BAKRENNSLI HITAVEITU 20 MM

AFSTÖÐUMYND 1:500

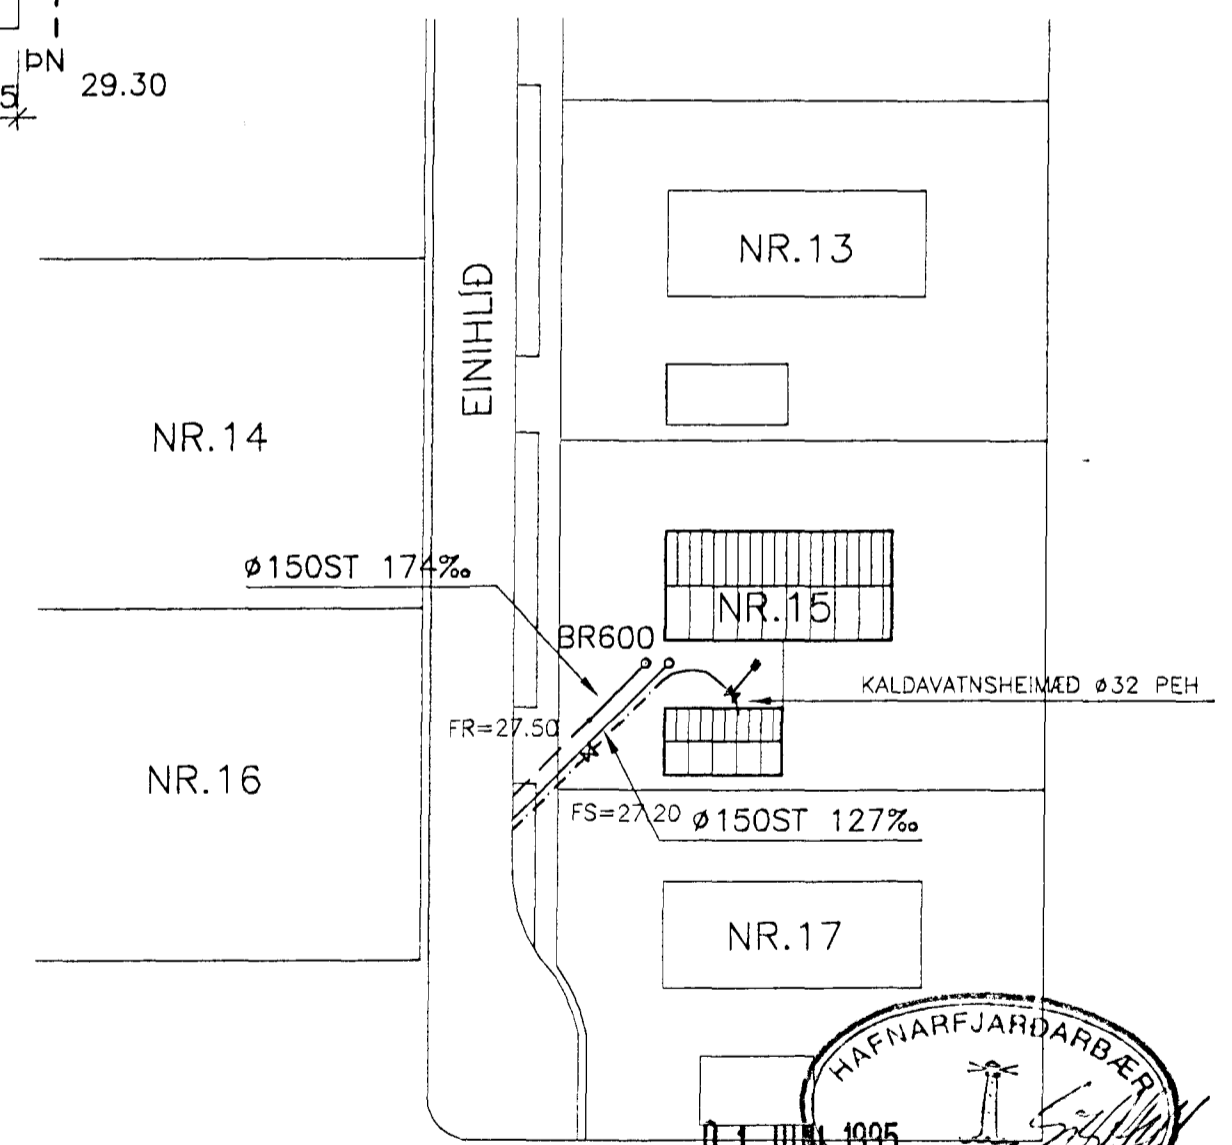

VERKHEITI	EINIHLÍÐ 15 HAFNARFIRDI	KVARDI	1:50	TEIKNINR.	1				
			1:500	BLAD NR.					
GRUNNLAGNIR		<p>VERKFRÆDISTOFA KÓPAVOGS Hamraborg 7 200 Kópavogi Sími: 64 44 22 Fax: 64 44 33</p>							
HANNAÐ.	KMB					TEIKNAD.	KMB	YFIRFARID.	DAGS.: MAI 1995
SAMBYKKT	Kristinn Val Þorláksson					KT.	130257-2409		