

GRUNNMYND 2 HÆÐAR 1:50

OFN NR.	STADUR FJÖLUHLÍÐ 1	HITABÖRF KCAL/H	MESTA LENGD	MESTA HÆÐ	TENGING
101	HJÓN	830	1200	600	
102	BAÐ	300	600	600	
103	ANDD	420	800	600	
104	ELDHÚS	1,220	1100	400	
105	STOFA	1,730	2700	400	
106	BÞOTTUR/G	470	800	600	
107	HERB	620	1200	600	
108	BILGEYMSLA	2,240	2000	600	
201	HERB	1,140	1200	600	
202	BAÐ	570	900	600	
203	HJÓN	1,670	1900	600	
204	BÞOTTUR/G	720	800	600	
205	ANDD	830	900	600	
206	ELDHÚS	1,200	1100	400	
207	STOFA/FJÖLSK	2,710	2700	400	
208	STOFA/FJÖLSK	1410	1200	600	
209	HERB	890	1200	600	
SAMTALS		18,970			

BR.	DAGS.	EDLI BREITINGA	SIGN.

EINIHLÍÐ 1 HAFNARFIRÐI

HITA-VATNS OG FRÁRENNSLIS-
LAGNIR 2 HÆÐAR

MKV 1:50

DAGS. MAI 99


VERK NR. 9921

TEIKN. NR. 2-03

HANNAÐ

TEIKNAD G.H.

YFIRFARIÐ *Gudni Þorleifsson*

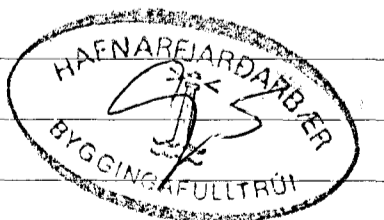

TÆKNIPJÓNUSTA SIGURDAR ÞORLEIFSSONAR ehf
STRANDGÖTU 11 220 HAFNARFIRÐI
SÍMI 555-4255 FAX 565-2875
E-mail taeknihjonusta@islandia.is

