


GUNNMYND 1:50

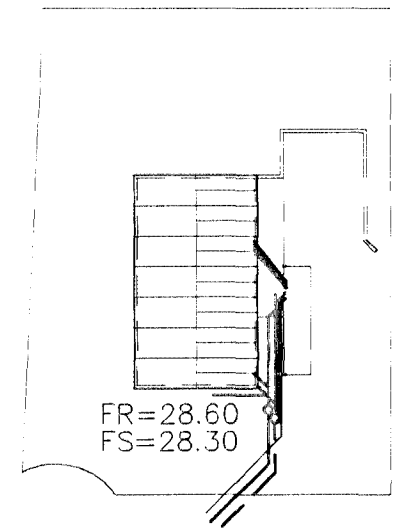

AFSTÖÐUMYND 1:500

| TÁKN FYRIR LAGNIR |
|-------------------------|
| SKOLPLÖGN |
| REGNVATSLÖGN |
| JARÐVATNSLÖGN |
| JARÐVATNS + REGNVATNSL. |
| NEYSLUVATN |
| BAKRENNSLI HITAVEITU |

| BR. | DAGS. | EDL. BREITINGA | SIGN. |
|---|-------|----------------|-------|
| EINIHLÍÐ 1 | | | |
| HAFNARFIRÐI | | | |
| GRUNNMYND GRUNNLAGNA – AFSTÖÐUMYND | | | |
| MKV. 1:50 1:500 | | | |
| DAGS. MAI 99 | | | |
| VERK NR. 9921 | | | |
| TEIKN. NR. 2-01 | | | |
| - ANNAD | | | |
| TEIKNAD G.H. | | | |
| VEIRFARÐ <i>20083009</i> | | | |
| TÆKNIÞJÓNUSTA SIGURDAR ÞORLEIFSSONAR ehf STRANDGÖTU 11 220 HAFNARFIRÐI Sími 555-4255 FAX 565-2875 E-mail taeknihjonusta@istandia.is | | | |

