

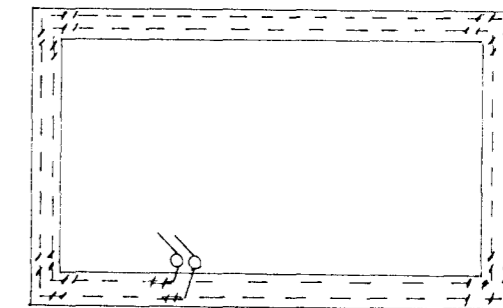
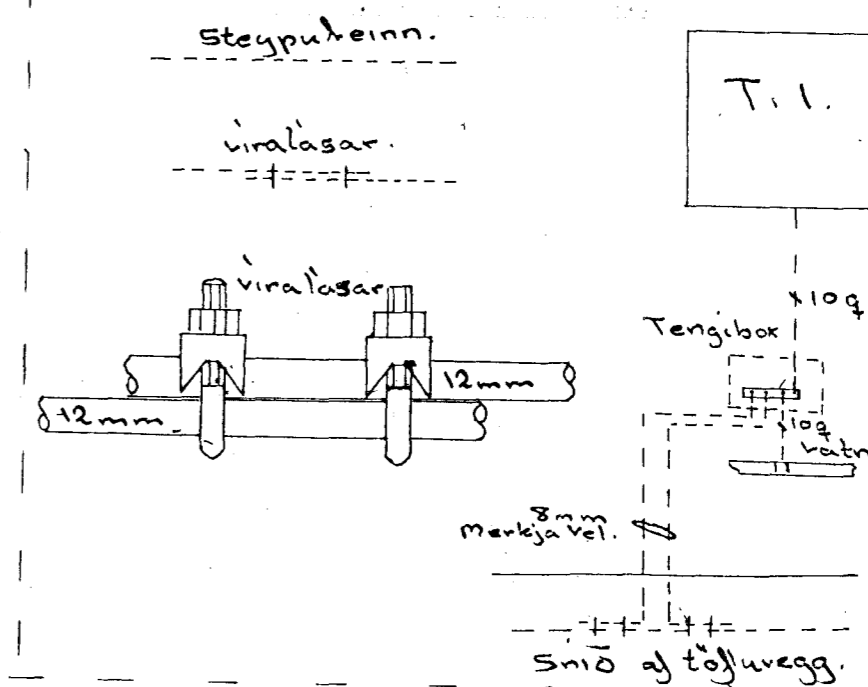


I. Hæð.
Mkv. 1:50.

lantök samþykkt 19.11.2. 1995
f.h. RAUFVEITU HAFNARÉJARDAR
Albert Jónsson

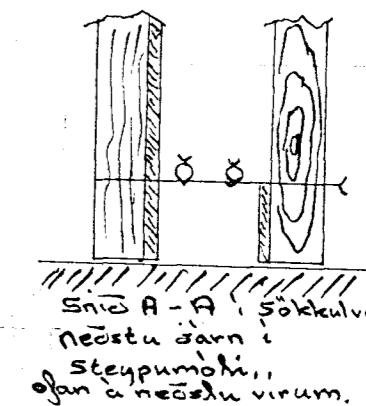

HÚSVEITA TENGIST Á FASA S.

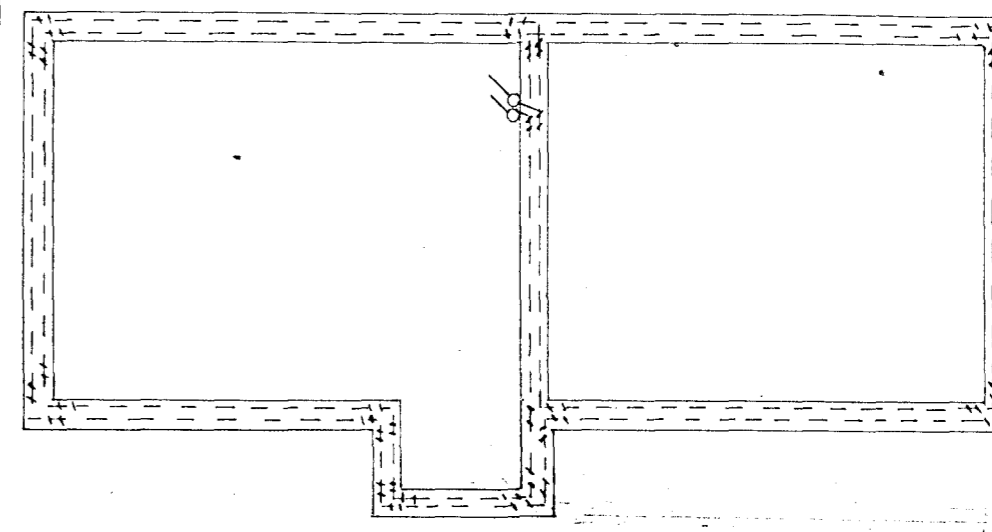

"Sökkulskaut."

Einiblíð 3 Hafnarjörði Sanna Einarsson Rafnarbr. S. 8934007.	Raflogg Bilgeymsla og I. Hæðar Sökkulskaut.		
	Mkv. 1:50.	Ham: LE	Samp:
Bll af 3.		Teikn: LE	

3309