
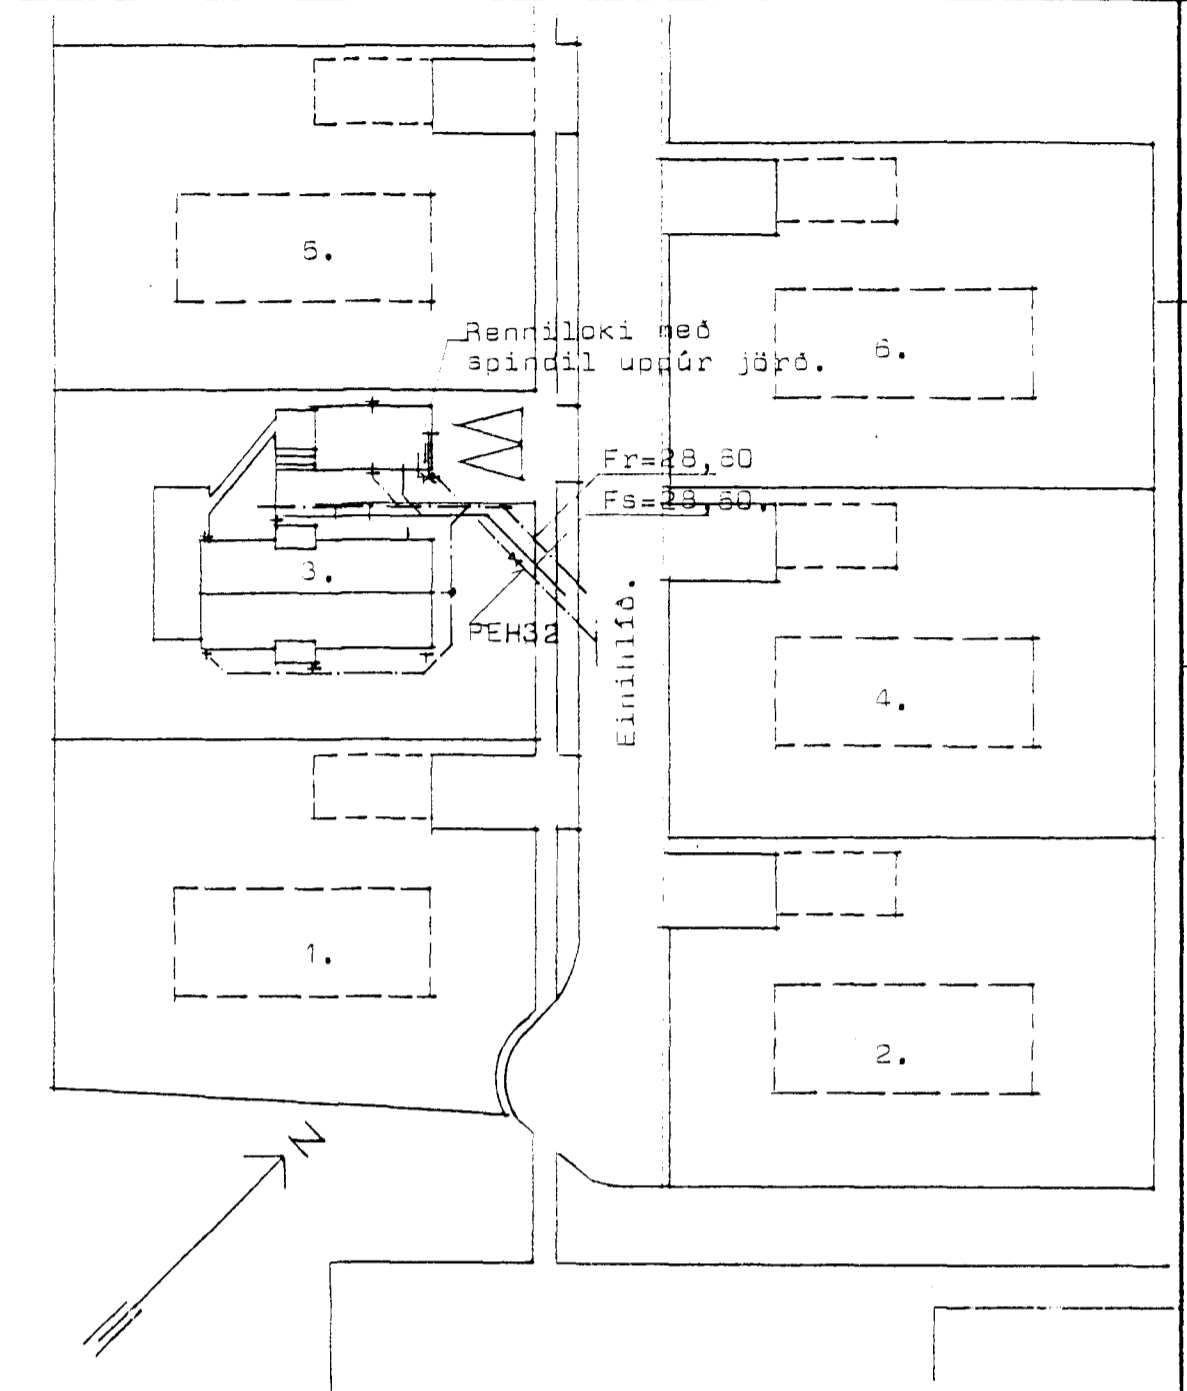


Einihlíf 3. Hafnarfirði.

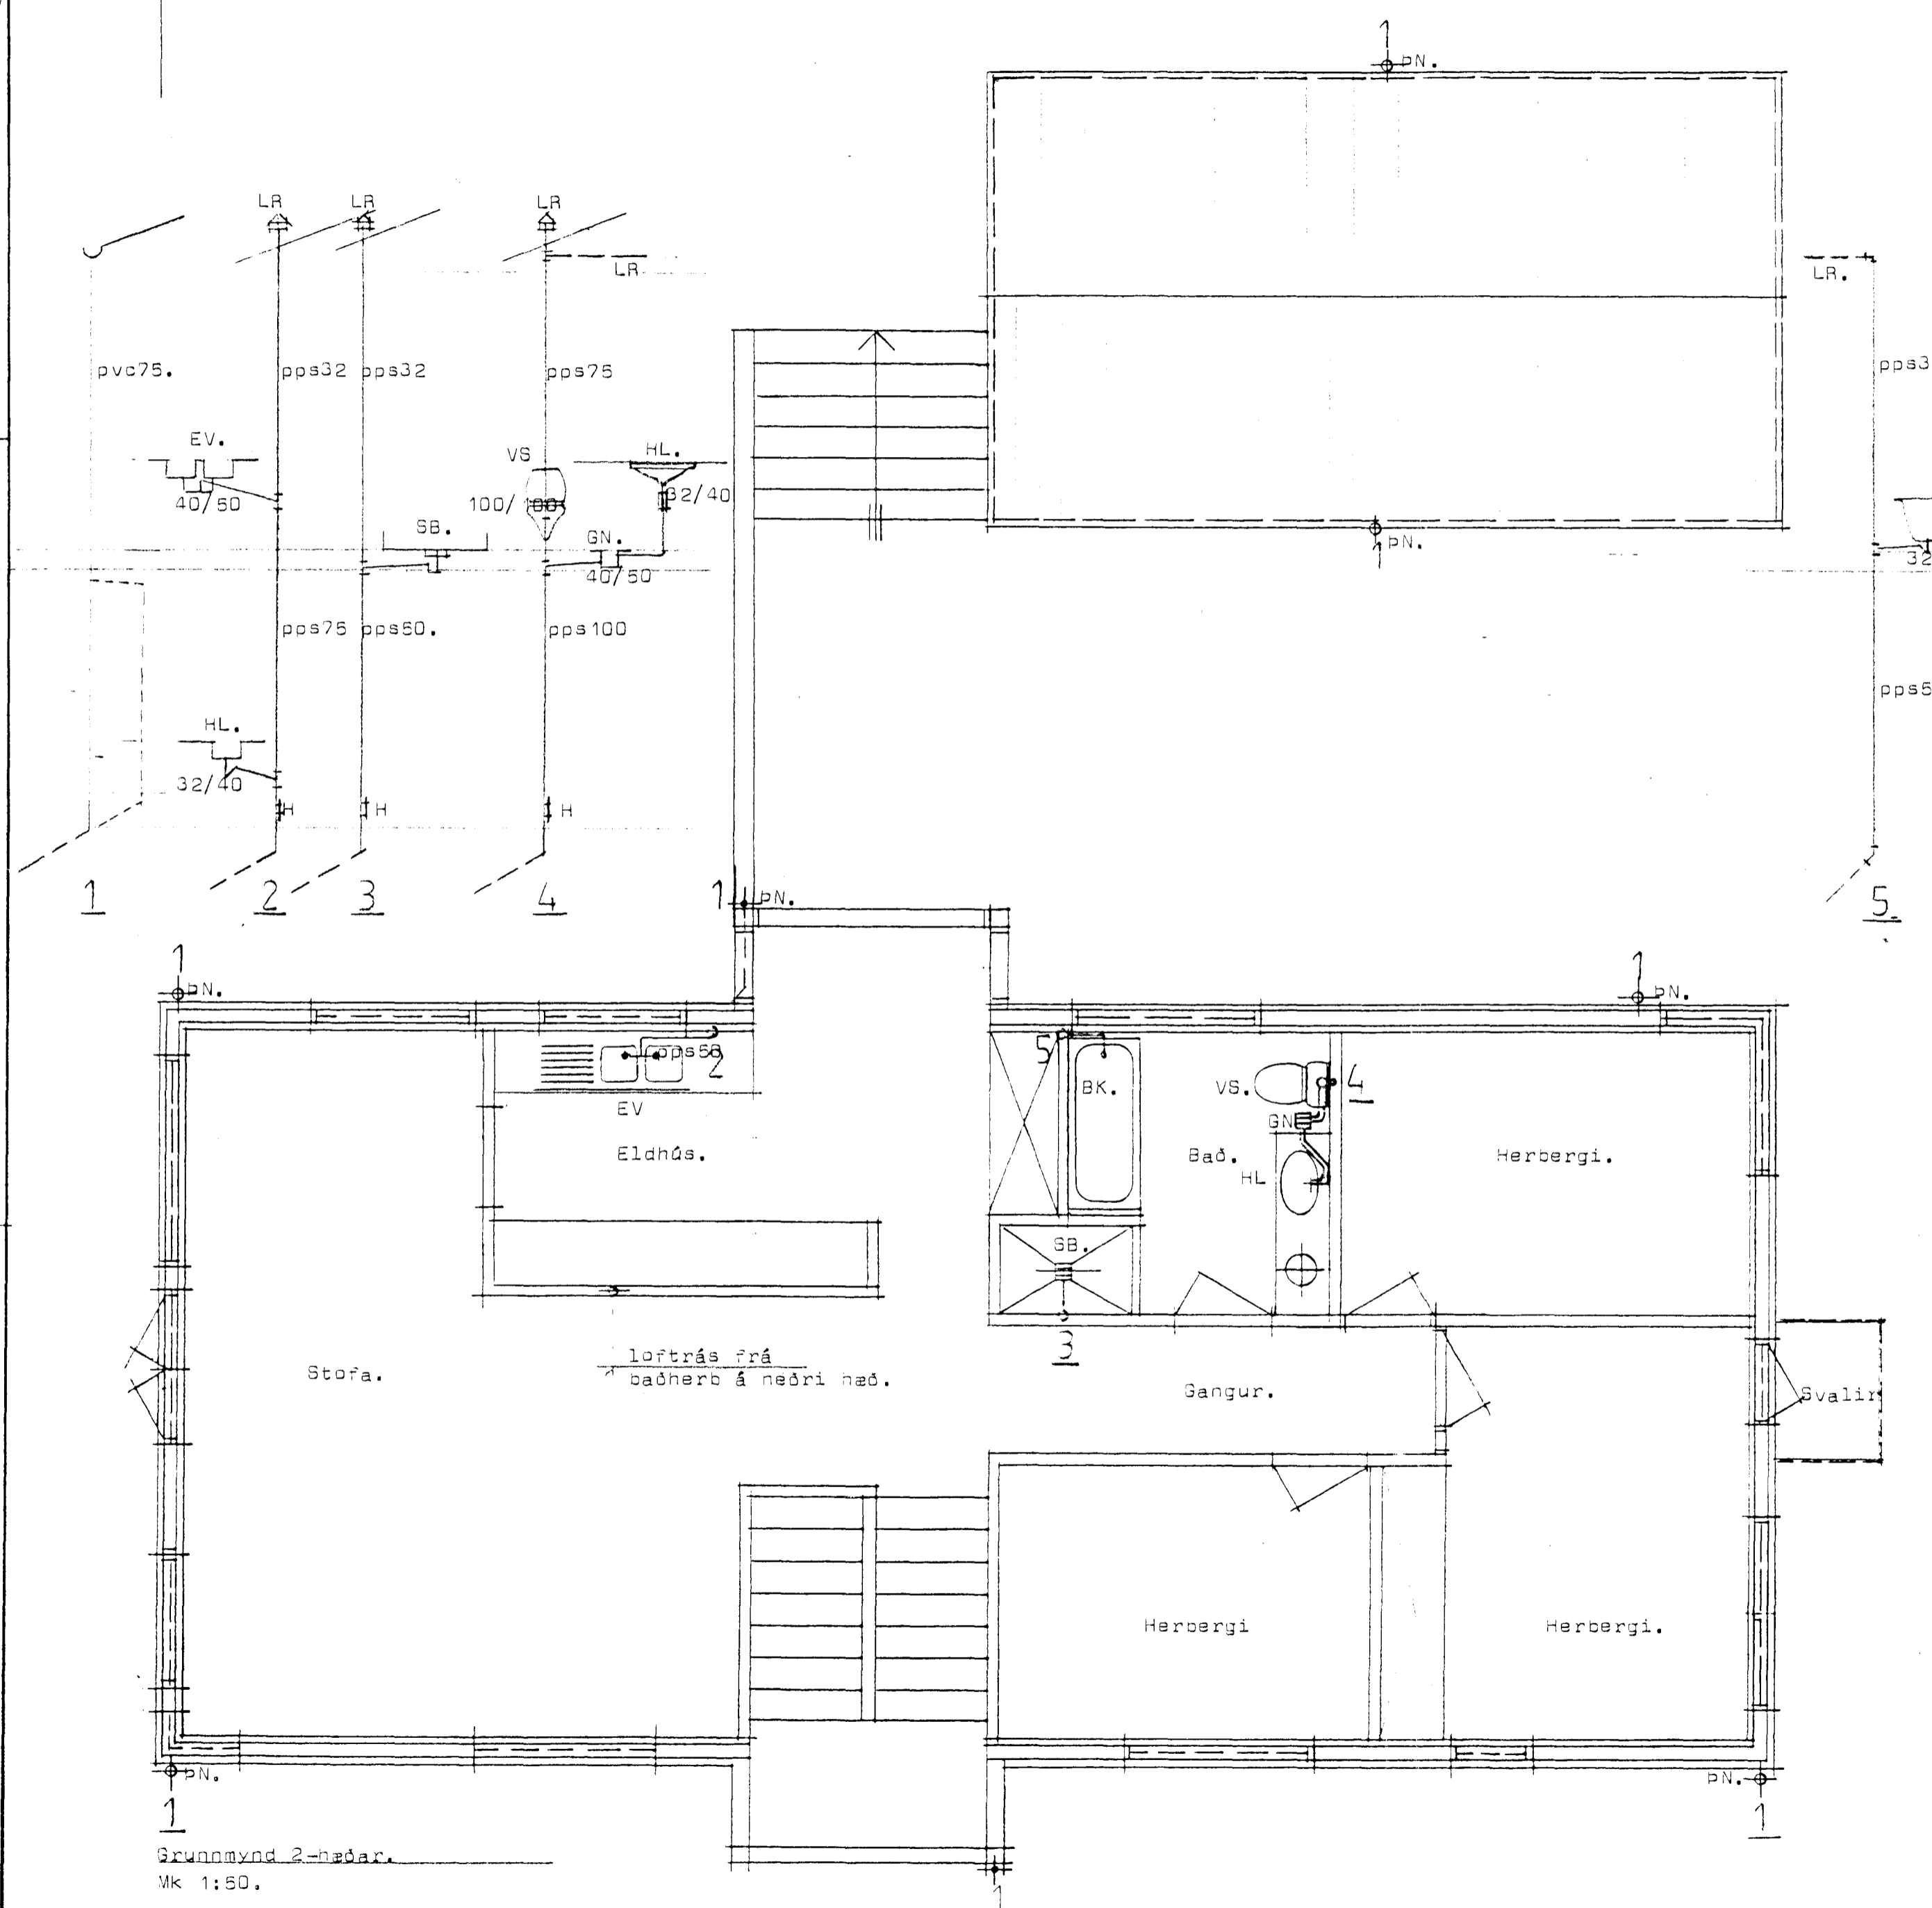

Afstöðumynd Mk 1:500.

Grunnmynd 2-hæðar.
Mk 1:50.

13 OKT. 1994

 Erla Ógítt

STADALHÚS
 TEIKNISTOFA SÍÐUMÚLA 31 SÍMI: 813141 FAX: 813149

VERKEFNI	DAGS. OKT 1994.	VERK NR
Fráveitulsögn.	MKV. 1:50 1:500	
Einihlíf 3. Hafnarfirði.	BR. 1995 1:50	24-25.
	BLAD NR 3,01.2.	

Staðal P. Kristjánsson