



SNID 15, 1: 5

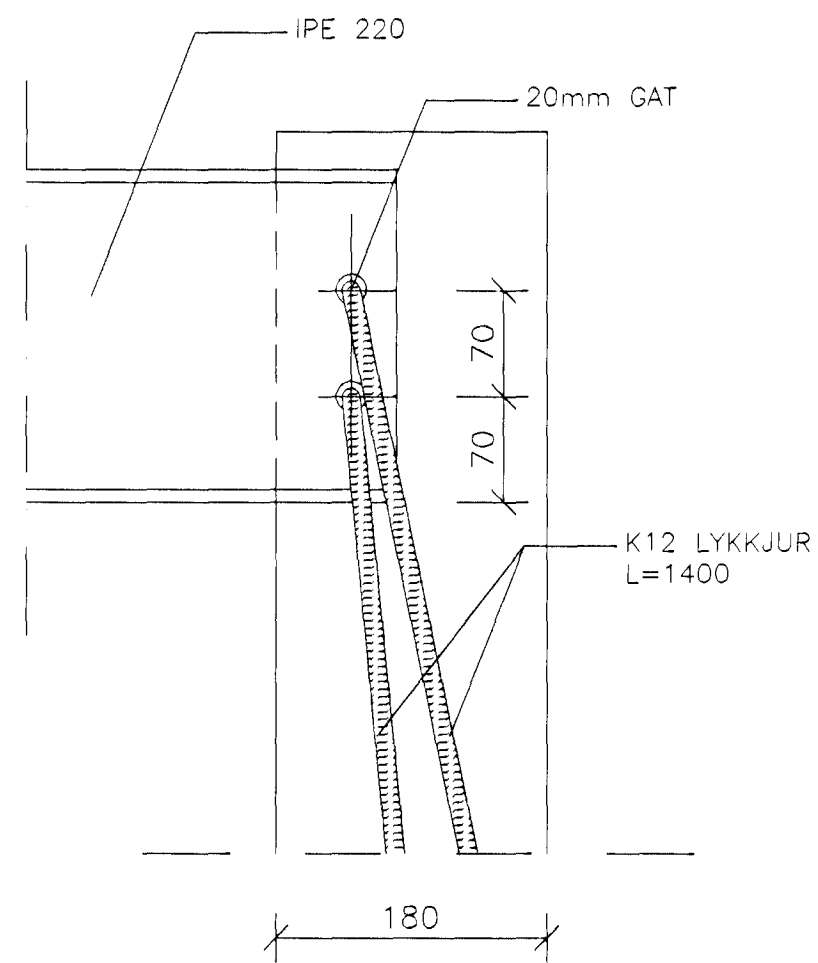

SNID 19, 1:5

SKÝRINGAR

ALLT STÁL ER Fe 360 SKV. DS/ISO 630 (ST.37 SKV.DIN 17100)  
 ÖLL SUDUVINNA SKAL UNNIN AF VÖNUM SUDUMÖNNUM MED  
 GILDANDI HÆFNISVOTTORÐ OG SKAL VERA Í SUDUFLOKKI A SKV DS 412

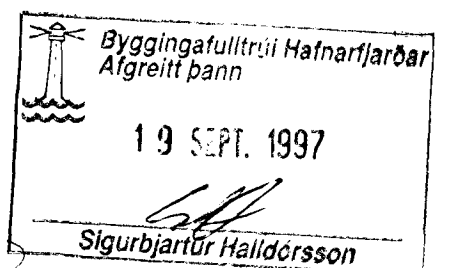

HANNAÐ	JÓN BERGSSON	VERKFR.	VERKFRÆÐIHÖNNUN	7
T.J	DIPL. ING.	M.V.F.J	SMÁRAHVAMMI 4, HAFNARF. S. 555-1974	
TEIKNAD	SAMÞYKKT	EINIHLÍÐ 7		M=1:20
T.J	VERK	9711	STÁLBITI STÁLSÚLA / SNID	DAGS. MÁI 1997