

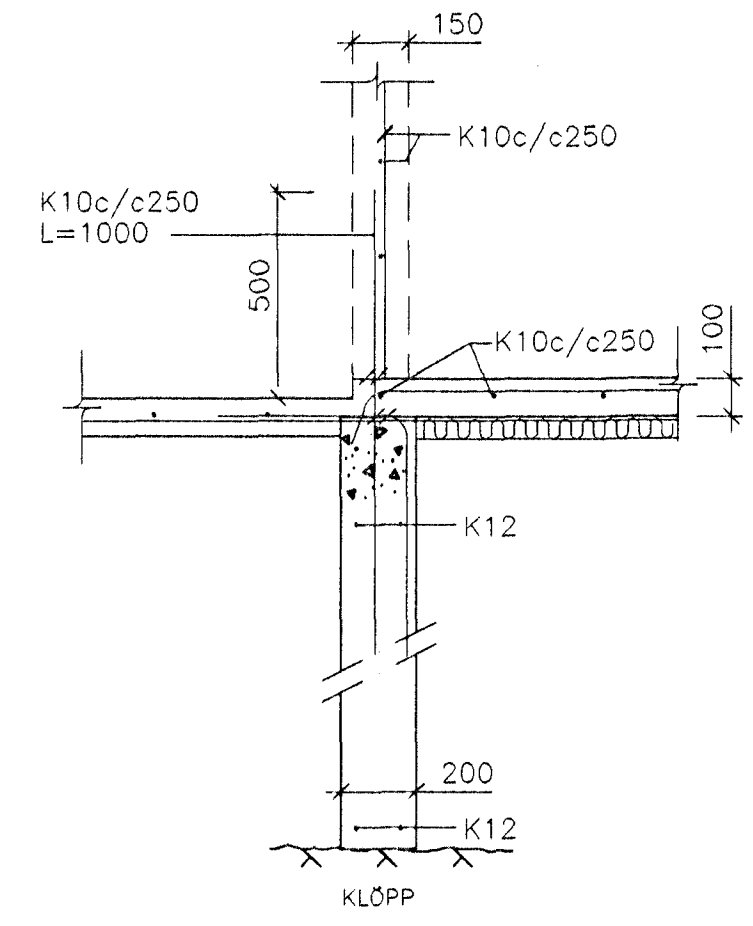


SNID 01, 1:20

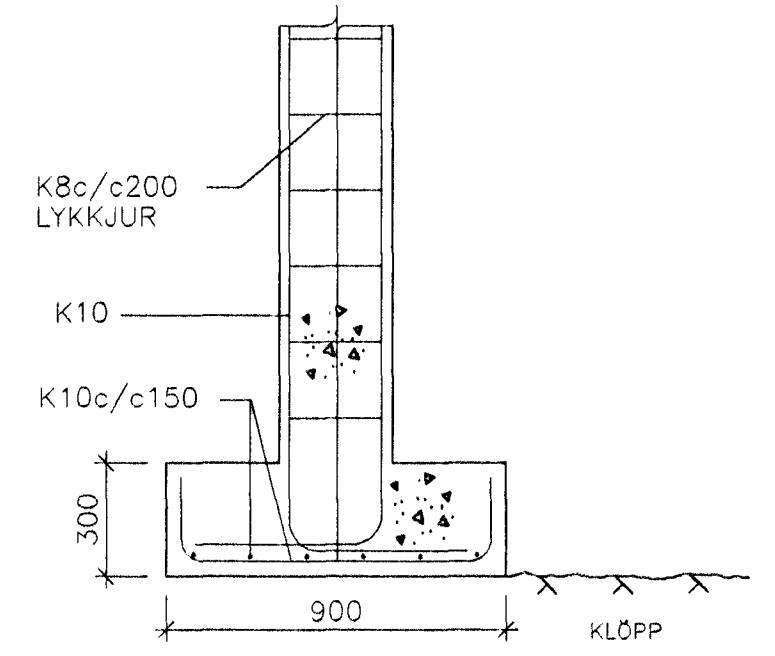

SNID 02, 1:20

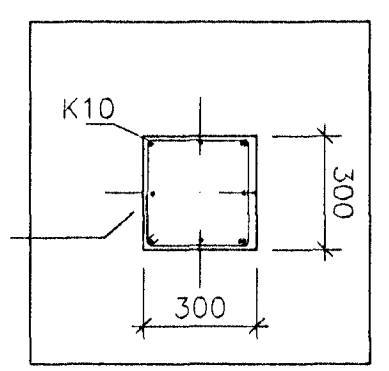

SNID 03, 1:20

28 JULI 1997  
 HAFNARBYGGINGAVERK  
 Gunnar Gunnarsson  
 BYGGINGAVERK  
 SMÁRAHVAMMI 4, HAFNARF. S. 555-1974

*Jón Bergsson*

ATH.  
 STOKKASTÆRDIR ERU BREIDDxHÆÐ  
 EDA DÝPT x HÆÐ. KÖTI STOKKS  
 ER BOTNKÖTI

HANNAÐ	JÓN BERGSSON		VERKFR.	VERKFRÆÐIHÖNNUN	1
T.J.	DIPL. ING.		M.V.F.J.	SMÁRAHVAMMI 4, HAFNARF. S. 555-1974	
TEIKNAD	SAMÞYKKT	EINIHLÍÐ 7		M=1:50	
T.J.				1:20	
YFIRFARÐ	VERK	9711	SÖKKLAR	DAGS.	
				MAI 1997	