



Hítalagnir 22x3,0 eval-PEX,
Hlífdarrör 75 PEH,
Eingangrun polyurethan

Neysluvatnslagnir 28x4,0 PEX,
Hlífdarrör 75 PEH,
Eingangrun polyurethan

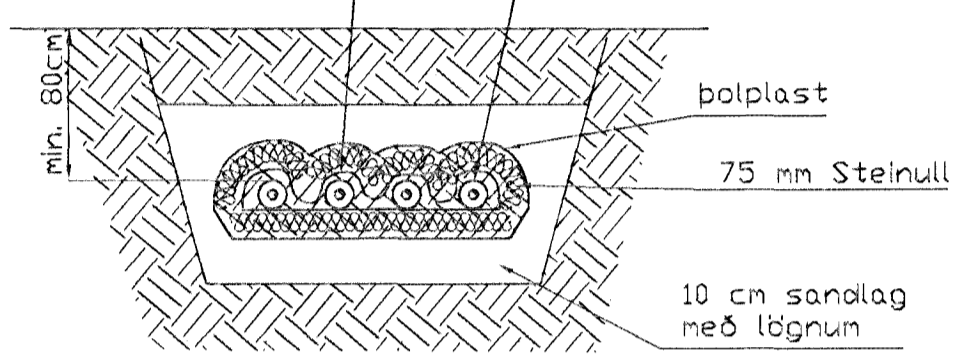


Lagnir í jörð, Sníð 1,
1:20

Brunnur Ø 600 P

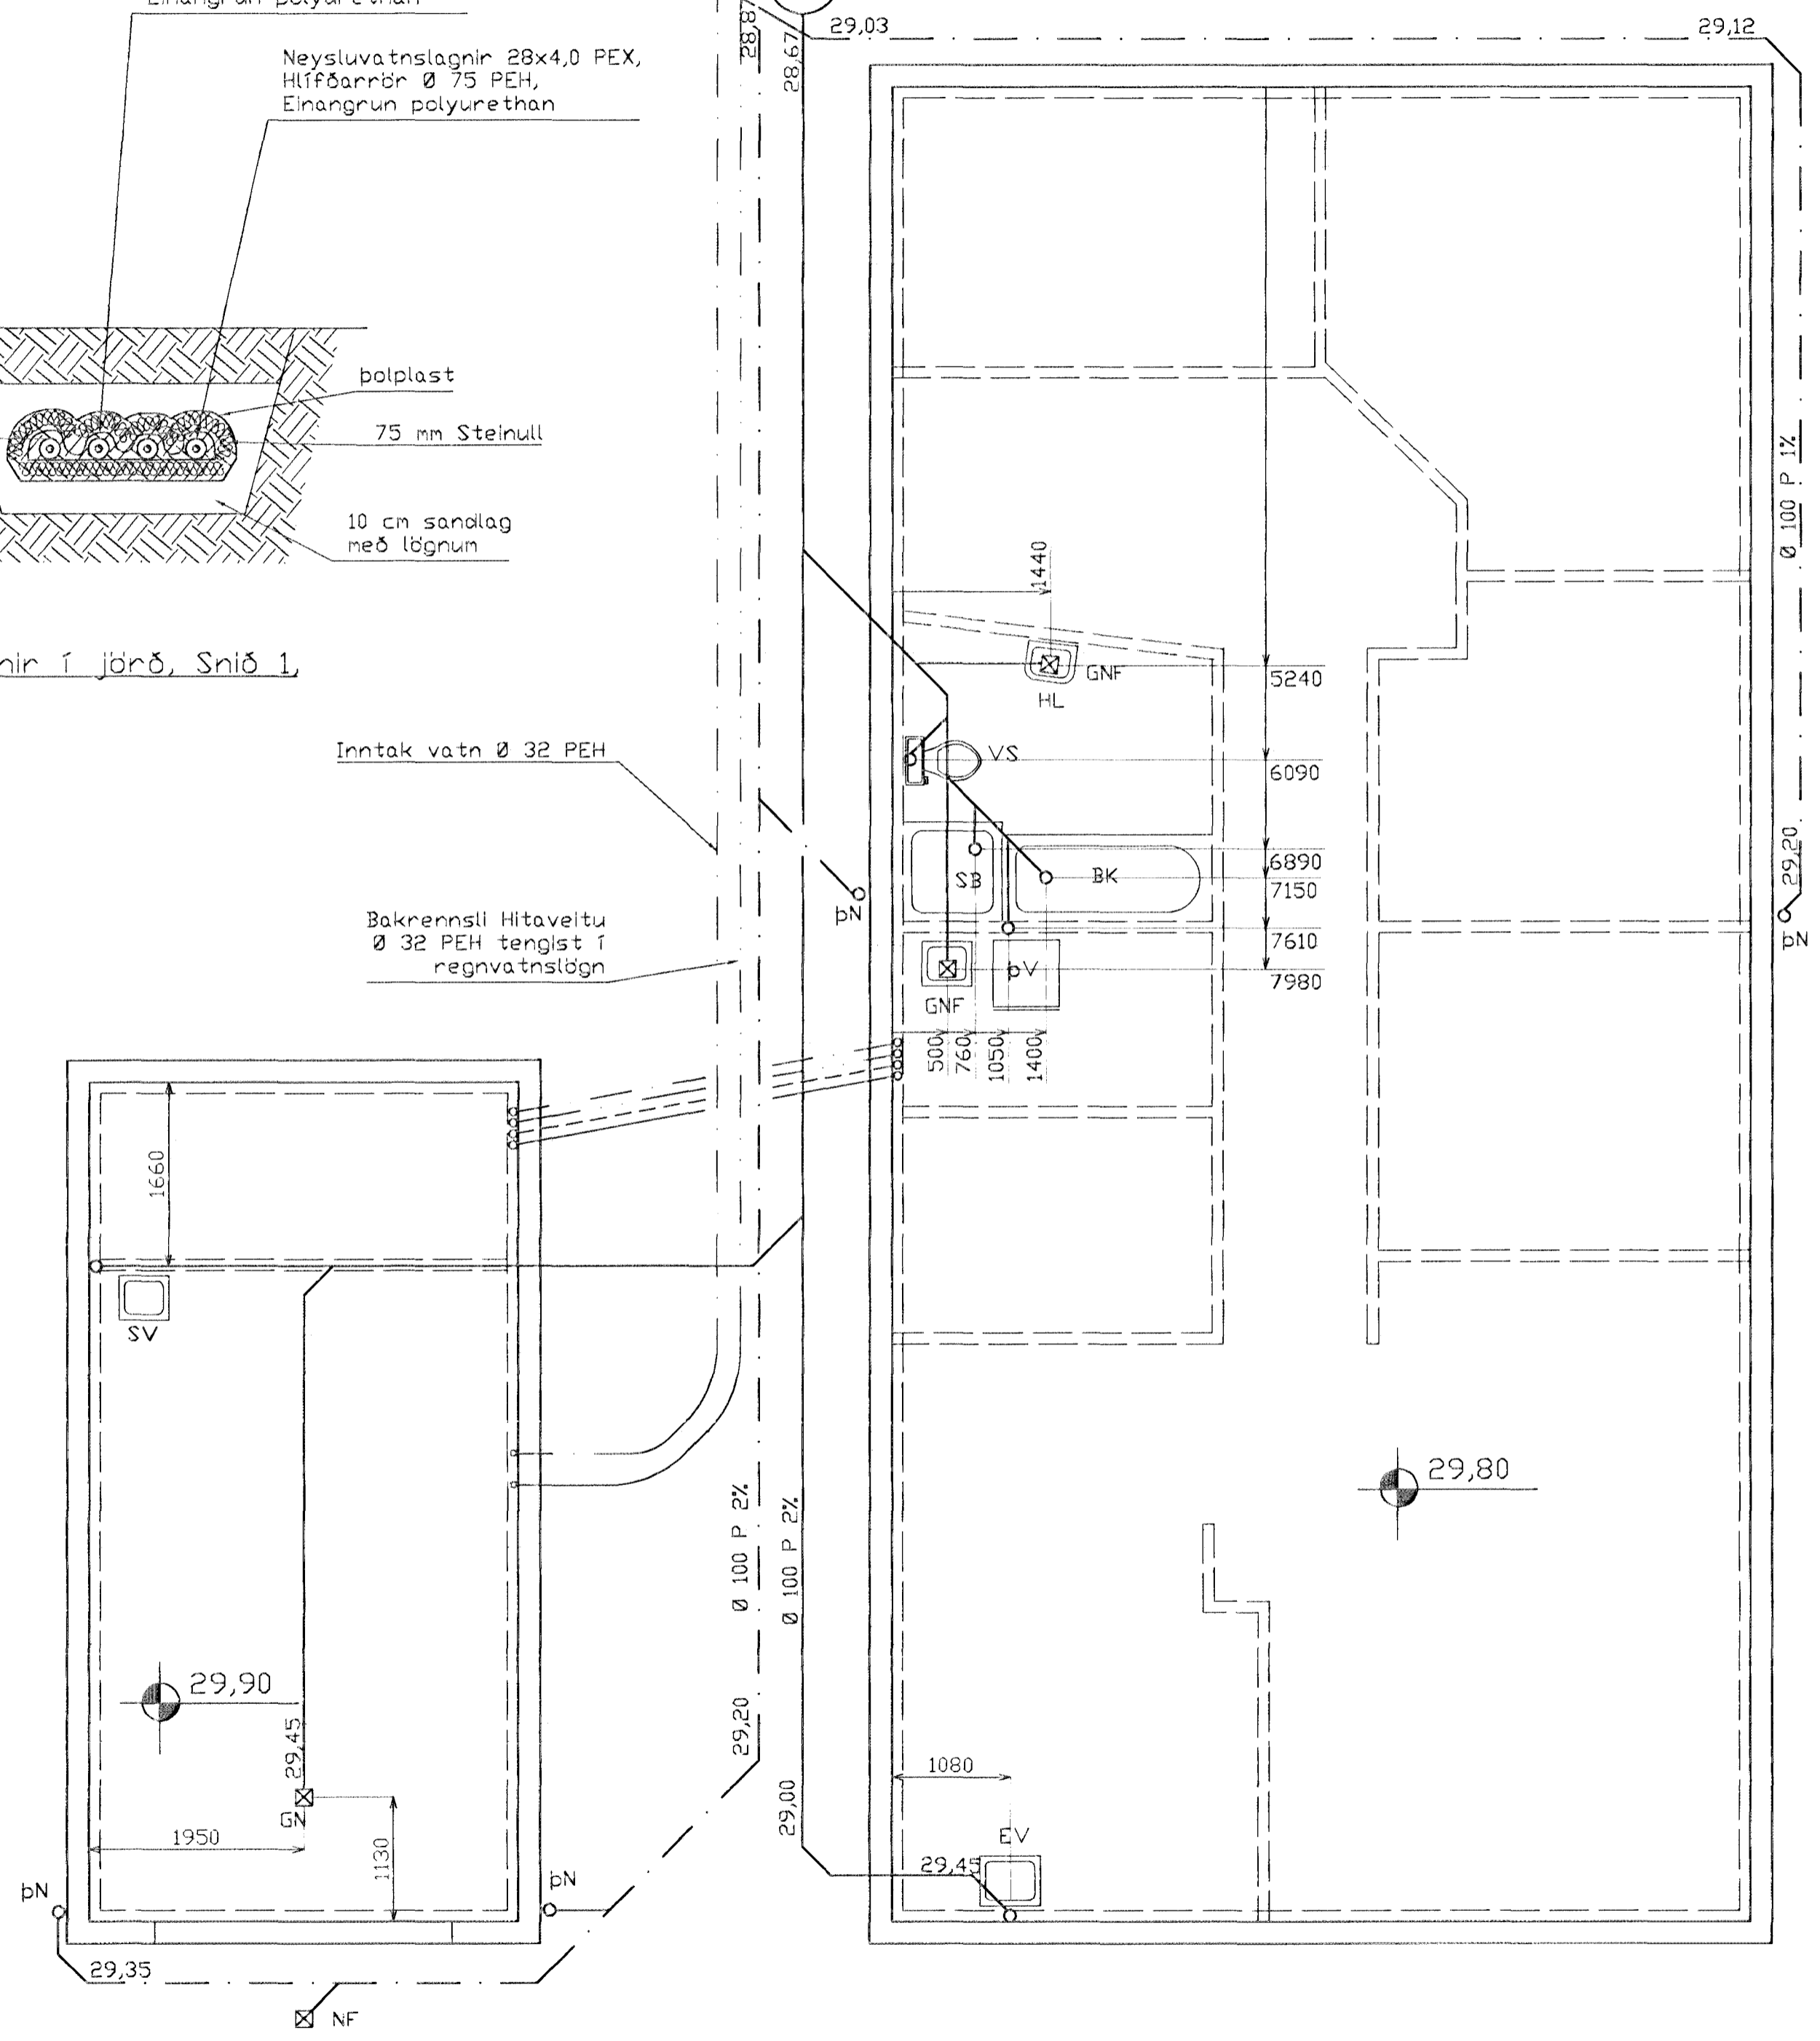

Inntak vatn Ø 32 PEH

Bakrennsli Hitaveitu
Ø 32 PEH tengst í
regnvatnslögn

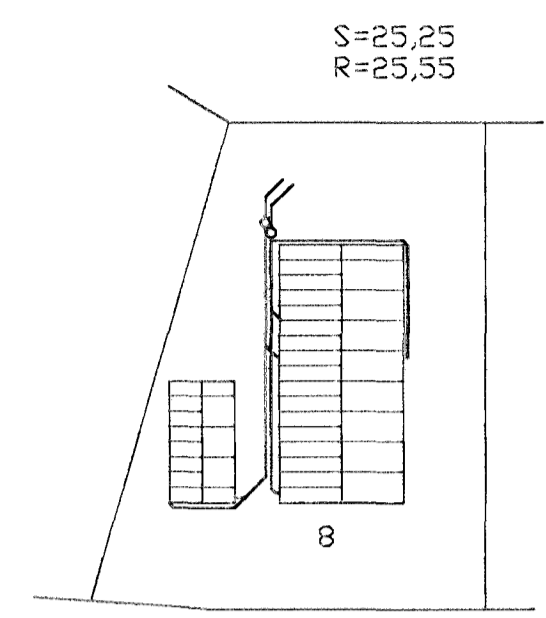

Einihlíð

Afstöðumynd, 1:500

TÆKN FYRIR LAGNIR	
SKOLPLÖGN	_____
REGNVATNSLÖGN	_____
JARÐVATNSLÖGN	_____
JARÐVATNS + REGNVATNSL.	_____
NEYSLUVATN	_____
BAKRENNSLI HITAVEITU	_____

BR.	DAGS.	EÐLI BREITINGA	SIGN.

EINIHLÍÐ 8
HAFNARFIRÐI

Frárennslistagnir
MÆLIKVI 1/50 OG 1/20
DAGS. JUNÍ 1998
Byggingafulltrúi Hafnarfjarðar
Afgreitt þann
03 NOV. 1998
Sigurbjartur Halldórsson

VERK NR. 98 - 14
TEIKN. NR. 02 - 01
HANNAD
TEIKNAD.
YFIRFARIÐ

TÆKNIPJÓNUSTA SIGURDAR ÞORLEIFSSONAR ehf
STRANDGÖTU 11 220 HAFNARFIRÐI
SÍMI 555-4255 FAX 565-2875
E-mail taeknihjonusta@islandia.is