

E. BRÚN 'A
GATI = 2300

G1 - 2 stk.







G2 - 2 stk.

G3 - 3 stk.

G4 - 3 stk.

G5 - 1 stk.

GH 6 - 2 stk.

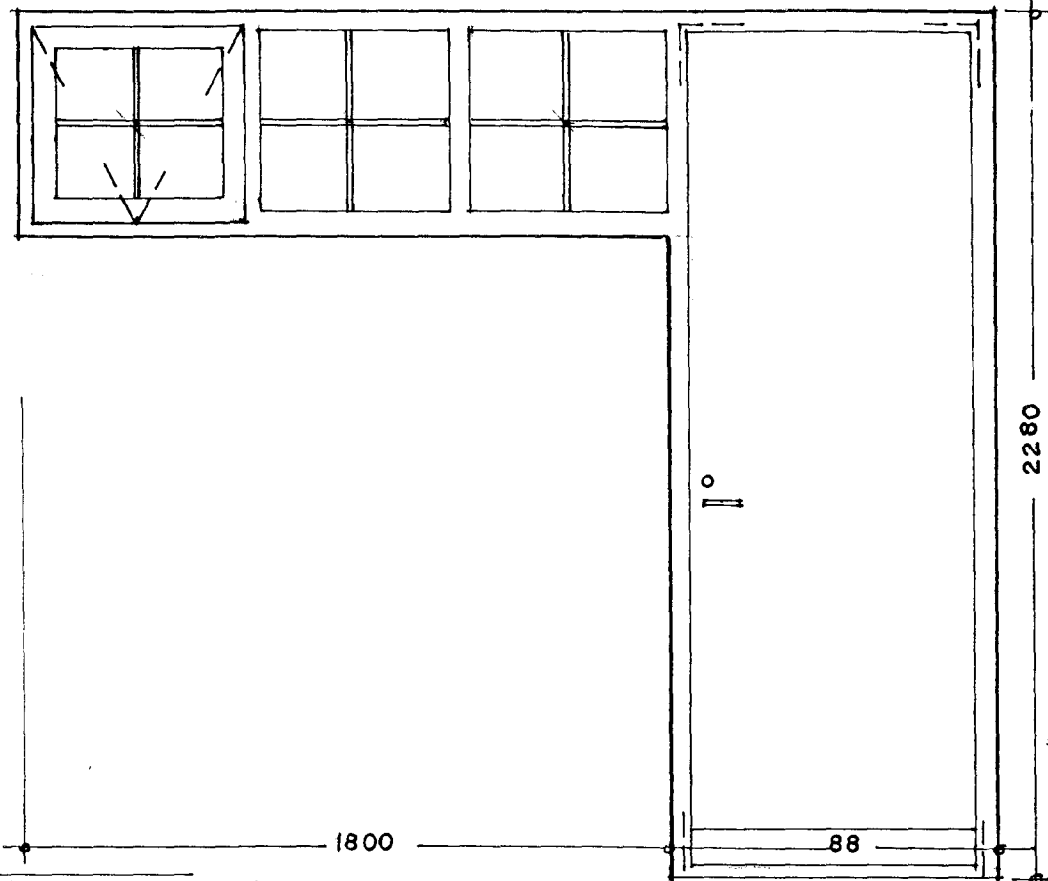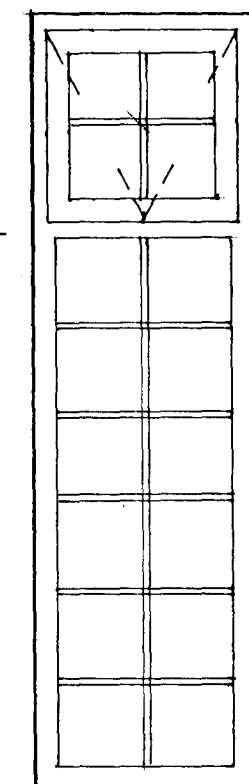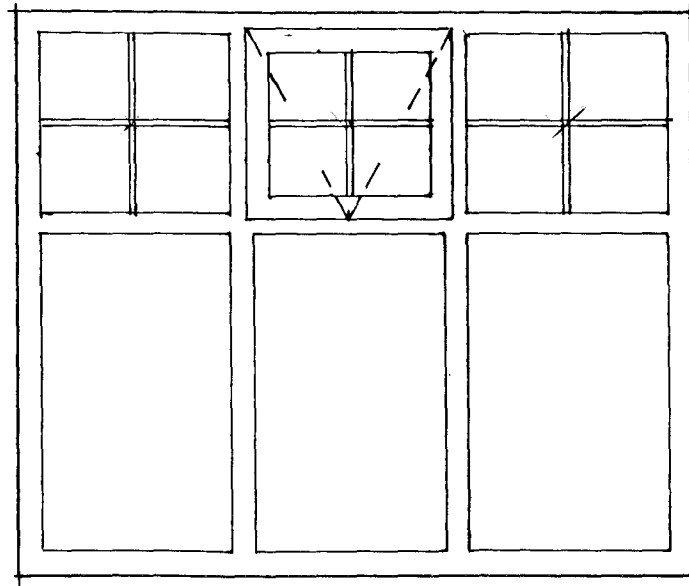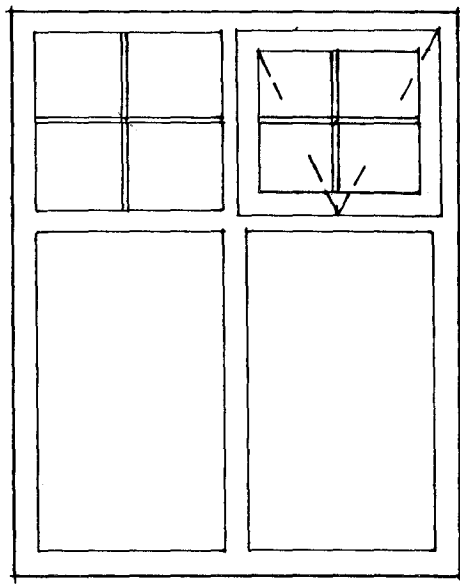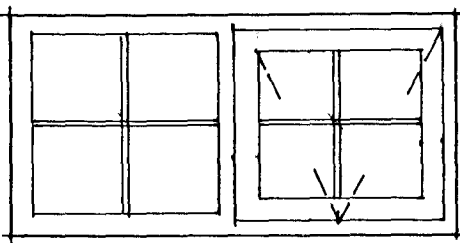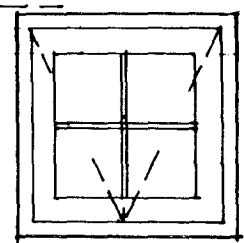

580

580

1180

580

900

1480

1180

1780

580

2030

250

580

580

1800

88





2280

GH 7 - 1 stk.

H1 - 1 stk.

H2 - 1 stk.

G 4a - 1 stk.

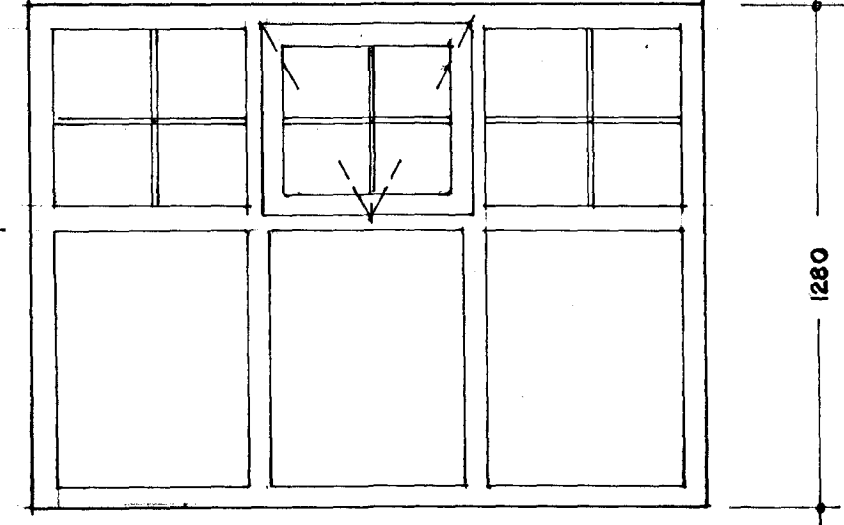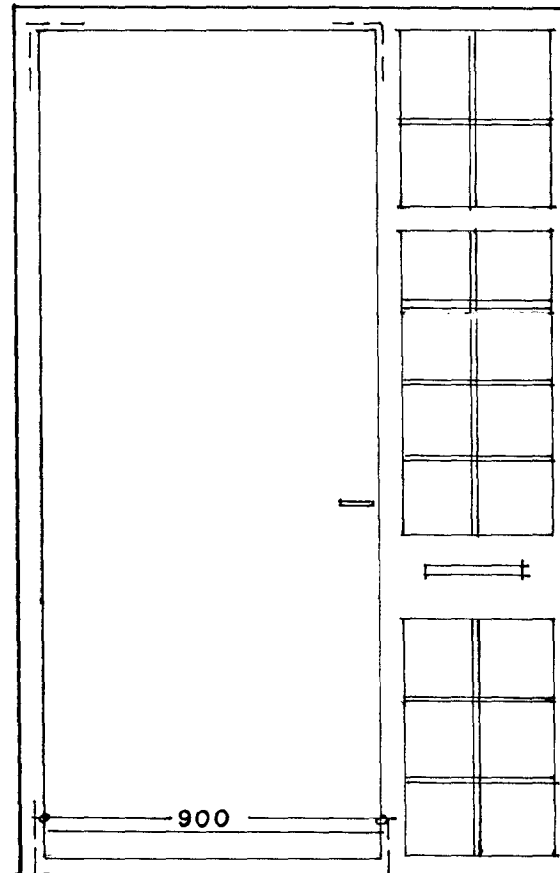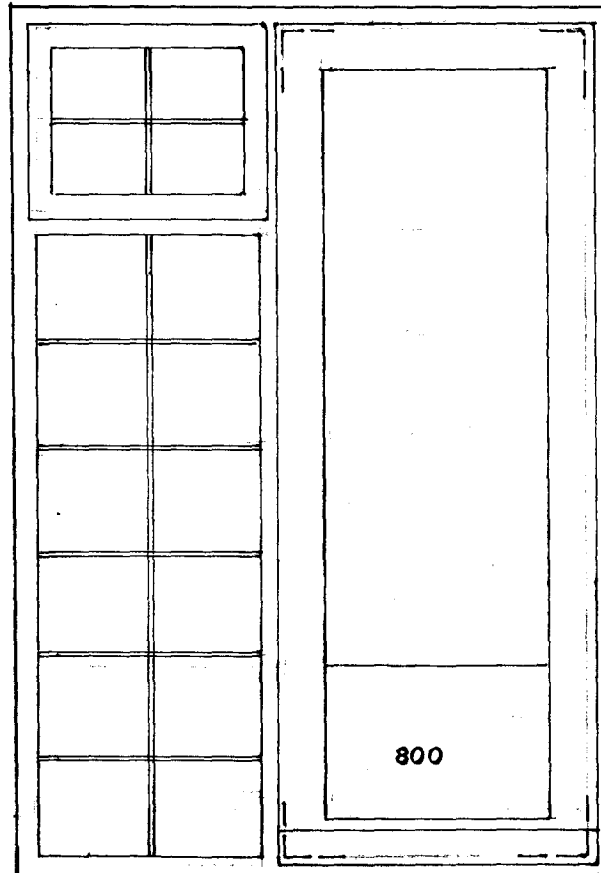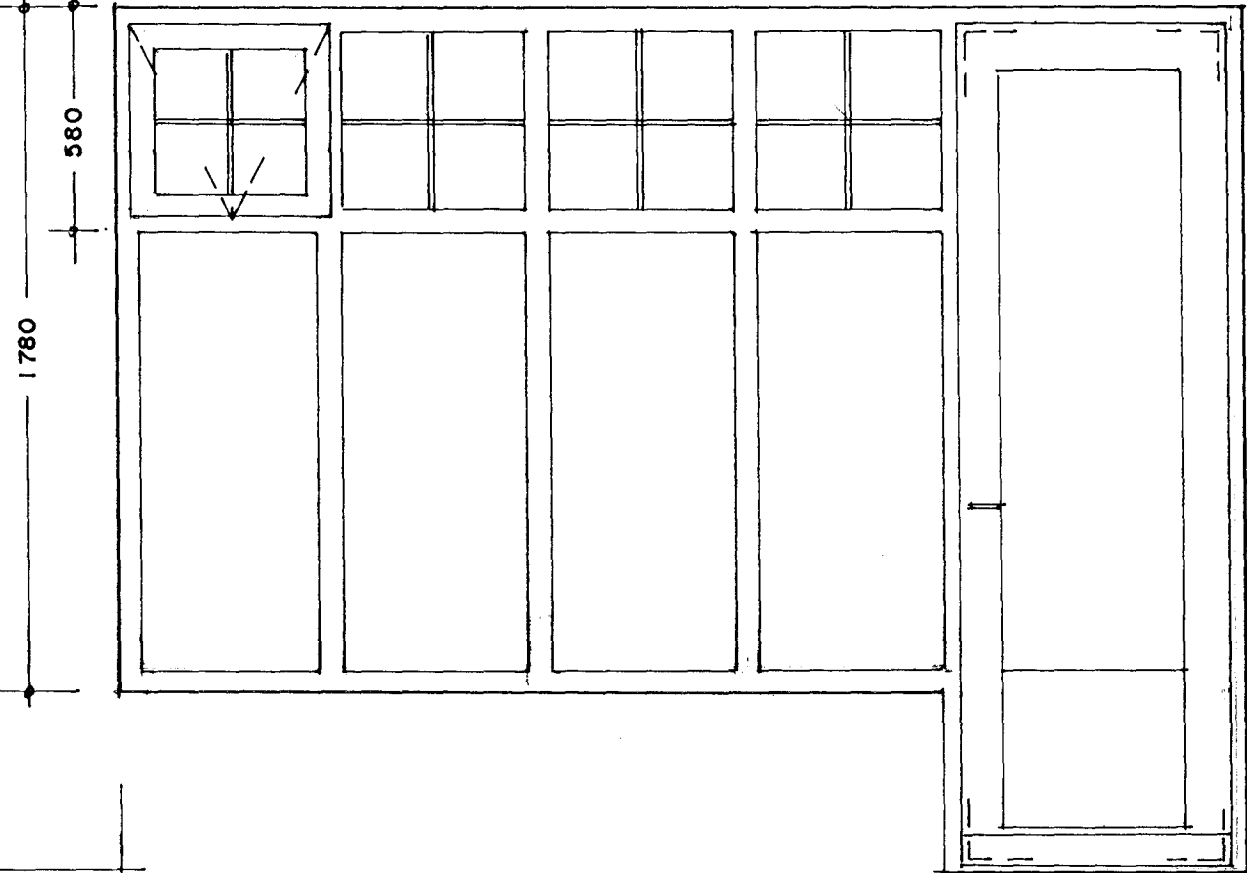

1780

580

580

2280

2280

580

1280

800

900

2200

2980

780

1580

1480

1780

Byggingafulltrúi Hafnarfjarðar
Afgreitt þann
23 SEPT 1998
Sigurbjartur Halldórsson

EINIHL'ID 9 - HAFNARFIRÐI

YFIRLITSMYND 6LUGGA

1:20

JÚLÍ 1998

A 11

ARSÆLL VIGNISSON
SMÁRAHVAMMI 16 - HAFN.

ARKITEKT
S. 555 47 95

20/9 98 *Handwritten signature*