


GRUNNMÝND I HÆÐ 1:50

ofn nr.	Staðsetn.	Hitabörf kcal/h	Lengd MM	m. hæð MM	tenging.	ofn nr.	Staðsetn.	Hitabörf kcal/h	Lengd MM	m. hæð MM	tenging.
101	HERB.	710	1.400	600	CD	211	BORDST/STOFA	880	700	400	AB
102	HJÓN	790	1.400	600	AB	212	STIGAG	850	1.400	600	CD
103	BORDST/STOFA	2.460	2.200	400	AD	213	BAD	400	900	600	AD
104	HERB.	580	1.400	600	AB	214	ÞVÖTTUR/G	400	900	600	CD
105	HJÓN	1.050	1.400	600	CD	215	HJÓN	820	1.400	600	CD
106	BAD	400	900	600	CD	216	STOFA	2030	2.200	400	BC
107	BAD	400	900	600	CD	217	BORDST/STOFA	2200	2.200	400	BC
108	ÞVÖTTUR/G	400	900	600	AB	218	BORDST/STOFA	1200	1.400	600	CD
109	ÞVÖTTUR/G	400	900	600	CD	219	HJÓN	1350	1.400	600	CD
110	BORDST/STOFA	1.450	2.200	400	AD	220	ÞVÖTTUR/G	700	900	600	CD
111	BORDST/STOFA	880	700	400	AB	221	BAD	700	900	600	AB
112	STIGAG	850	1.400	600	CD	222	HERB.	890	1.400	600	CD
113	ÞVÖTTUR/G	400	900	600	AB	222	HERB.	930	1.400	600	AB
114	BAD	400	900	600	AB						
115	BORDST/STOFA	880	700	400	CD	301	HERB.	852	1.400	600	CD
116	BORDST/STOFA	1.450	2.200	400	BC	302	HJÓN	948	1.400	600	AB
117	HJÓN/HERB.	1.050	2.200	400	BC	303	BORDST/STOFA	2.952	2.200	400	AD
118	HERB.	580	1.400	600	CD	304	HERB.	698	1.400	600	AB
119	HERB.	680	1.400	600	AB	305	HJÓN	1.260	1.400	600	CD
120	HERB.	920	1.400	600	CD	306	BAD	480	900	600	CD
121	HJÓL/VAGNAR	1.500	2.000	600	CD	307	BAD	480	900	600	CD
122	ANDD.	800	1.400	300	CD	308	ÞVÖTTUR/G	480	900	600	AB
						309	ÞVÖTTUR/G	480	900	600	CD
201	HERB.	710	1.400	600	CD	310	BORDST/STOFA	1.740	2.200	400	AD
202	HJÓN	790	1.400	600	AB	311	BORDST/STOFA	1058	700	400	AB
203	BORDST/STOFA	2.460	2.200	400	AD	312	BAD	480	900	600	AB
204	HERB.	580	1.400	600	AB	313	ÞVÖTTUR/G	480	900	600	CD
205	HJÓN	1.050	1.400	600	CD	314	HJÓN	984	1.400	600	CD
206	BAD	400	900	600	CD	315	STOFA	2436	2.200	400	BC
207	BAD	400	900	600	CD	316	BORDST/STOFA	2640	2.200	400	BD
208	ÞVÖTTUR/G	400	900	600	AB	317	BORDST/STOFA	1440	1.400	600	CD
209	ÞVÖTTUR/G	400	900	600	CD	318	HJÓN	1620	1.400	600	CD
210	BORDST/STOFA	1.450	2.200	400	AD	319	ÞVÖTTUR/G	840	900	600	CD
						320	BAD	840	900	600	AB
						321	HERB.	1068	1.400	600	CD
						322	HERB.	1118	1.400	600	AB

SÁMTALS 68.388

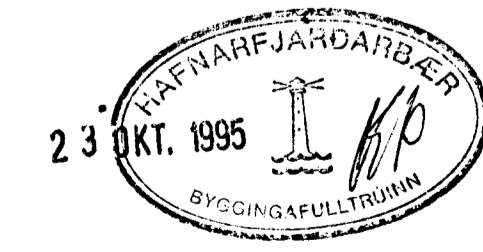

BR.	DAGS.	EDLI BR.	SIGN.
ENGJAHLIÐ 5 HAFNARFIRÐI			
HITA-VATNS-FRÆNNISÓÐS OG LOFTRESTILAGNIK I HÆÐAK			
MKV. 1:50			
DAGS. NÚV 94			
VERK NR. 9433			
TEIKN NR. 2-03			
HANNAÐ			
TEIKNAD <i>EB</i> <i>JA</i>			
YFIRFARID			
GP TEKNIJÓNUSTA SIGURDAR ÞORLEIFSSONAR HF			
STRANDGÖTU 11 - 220 HAFNARFJÓRÐUR - SIMI 54255 - FAX 652875			