



SÖLUUNDIRSTADA U1 MKY. 1:10

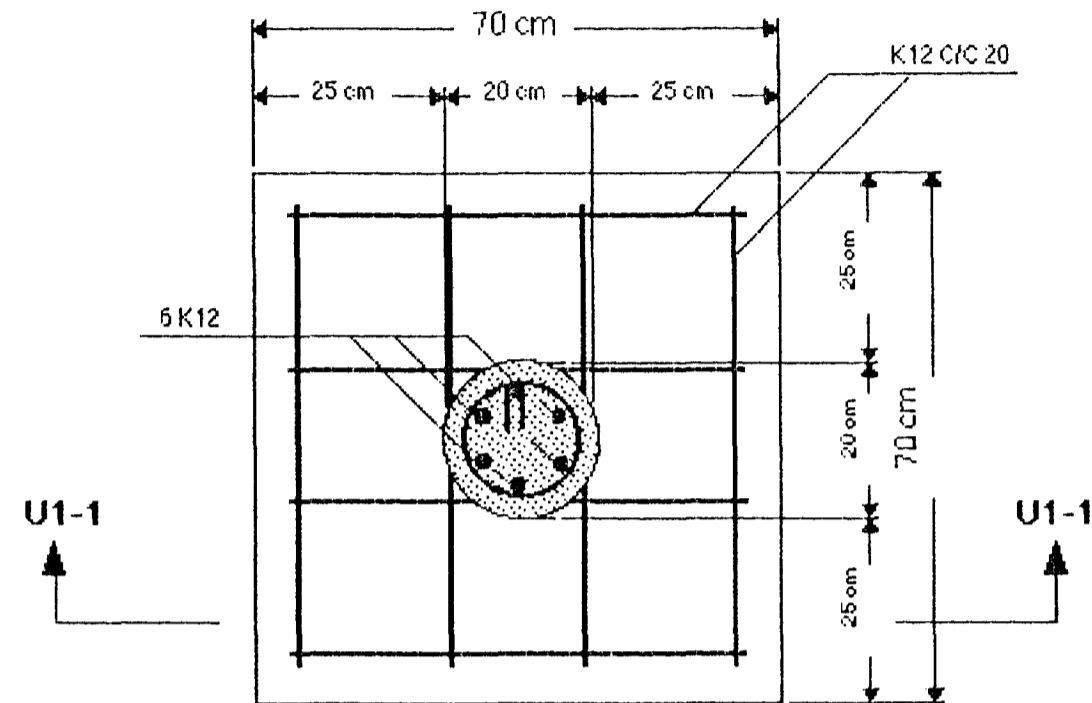

SNID U1-1, MKY. 1:10

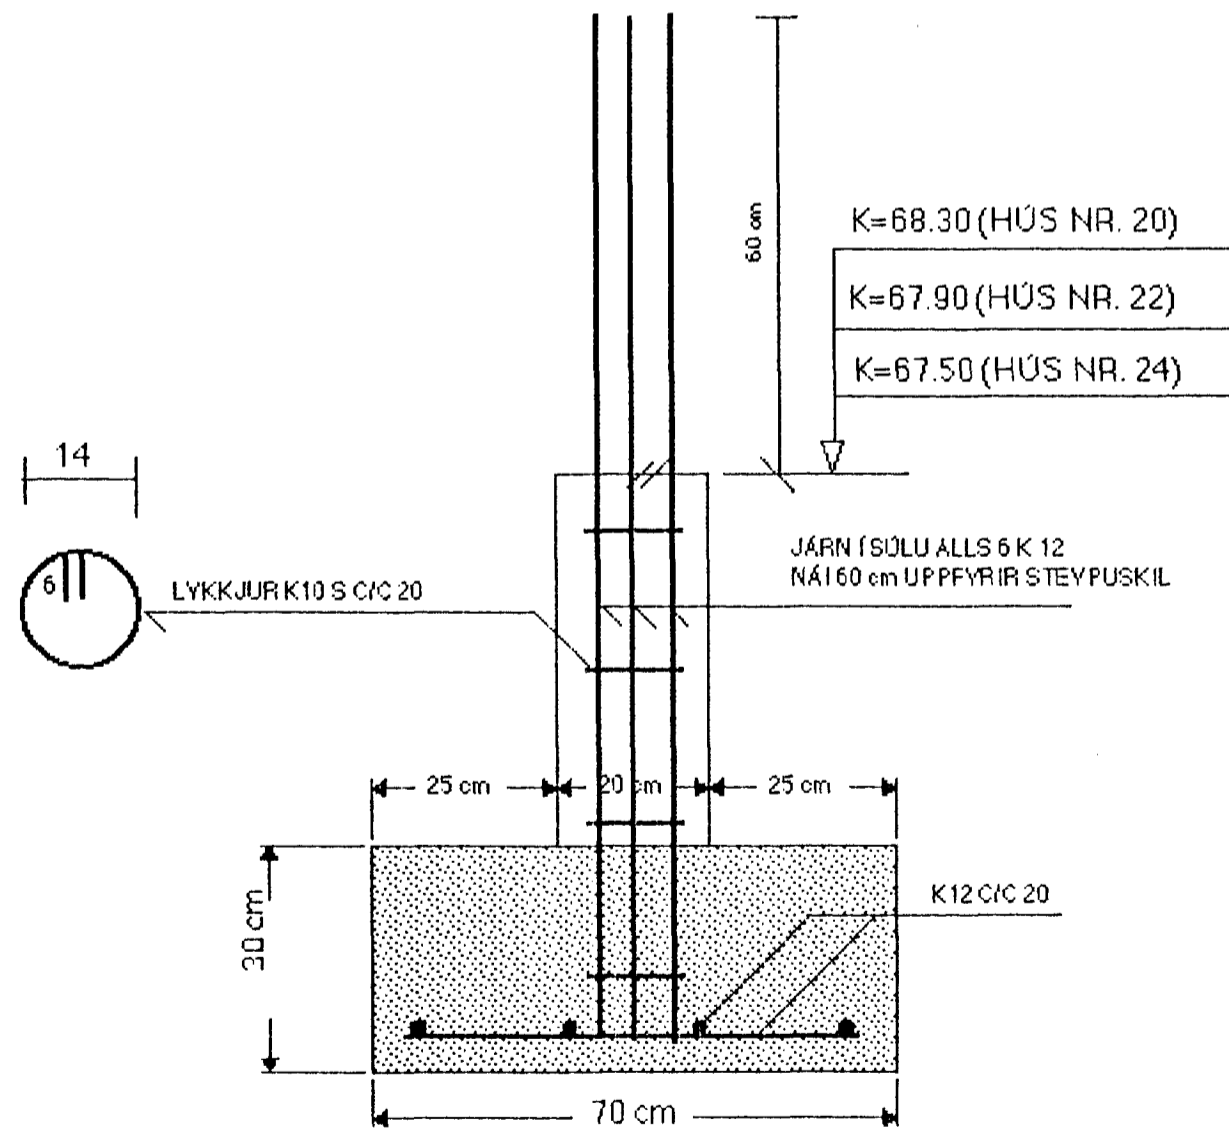

Samþykkt þann
18 JAN. 2002
Byggingafulltrúinn / Hafnarfirði
F.h. Sigurbjartur Halldórsson

SJÁ SKÝRINGAR Á TEIKNINGU NR. 1.01

TEIKN.NR. 1.05	TV	TÆKNIYANGUR TÆKNIDJÓNUSTA HLÍÐASMÁRI 17 í KÓPAYOGI SÍMI : 564 2244
KYRDI: 1:10		
DAGS: JAN. 2002	VERKEFNI: ERLUÁS 20-24, HAFNARFIRDI	
HANNAD: M.G	BURÐARYRKI: SÖLUUNDIRSTÖÐUR	
TEIKNAD: M.G	YFIRFARID: <i>Magnús Gylfason</i> <i>Einh. Einnern</i>	
MAGNÚS GYLFASON F.T.F.I		KT. 201251-4199