



SNID Í STEYPTA PLÖTU MED GÓLFHITA MKY. 1:10

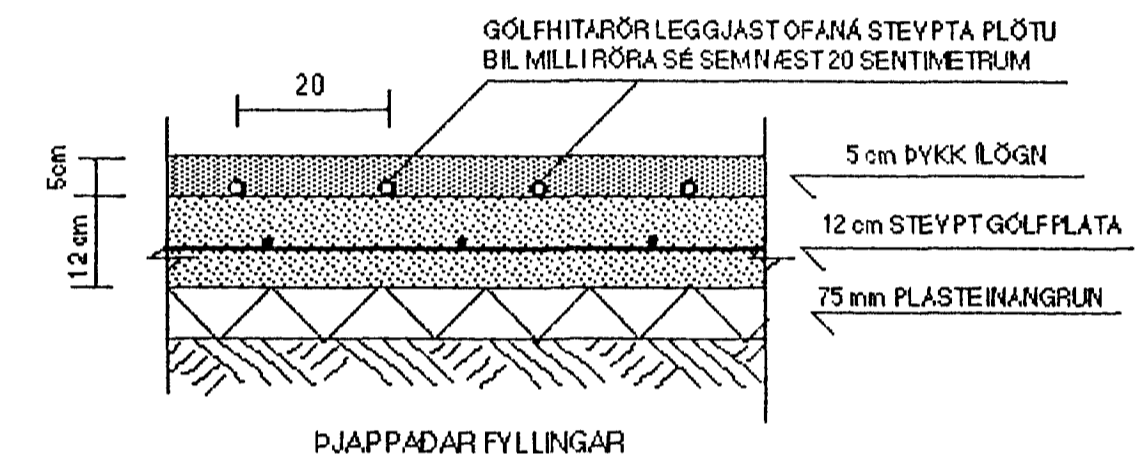

SKEMATÍSK TEIKNING AF TENGINGU INNÁ GÓLFHITASLAUFU

GÓLFHITARÖR SÉU AF YIDURKENNDRI GERÐ
T.D. KRÖSSBLUNDIN WISPRÓ - PEX PLÁSTRÖR 20 x 2.0 mm
BIL MILLIRÖRA SÉ 20 cm

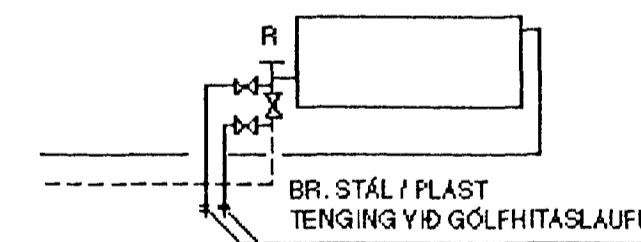

Engingjafulltrúi Hainarfjarðar
Afgreitt þenn
27 MARS 2002

TEIKN.NR. 2.02	TV	TÆKNIYANGUR TÆKNIJÓNUSTA HLÍÐASMÁRI 17 Í KÓPAVOGI SÍMI: 564 22 44
KYAFDI: 1:50		
DAGS.: FEB. 2002		
HANNAD: M.G	VERKEFNI: ERLUÁS 20, HAFNARFIRÐI	
TEKNAD: M.G	LAGNIR: NEDRI HÆÐ - GRUNNMYND	
YIRFARID: <i>Magnús Gylfason</i>		MAGNÚS GYLFASON F.T.F.I KT. 201251-4199

Óskilgátur

AG