



GÖLFHITALÖGN 20x2.0 C/C 200 mm
SJÁ SKEMATÍSKA TEIKNINGU AF TENGINGU YID OFN

SNID Í STEYPTA PLÖTU MEÐ GÖLFHITA MKY. 1:10

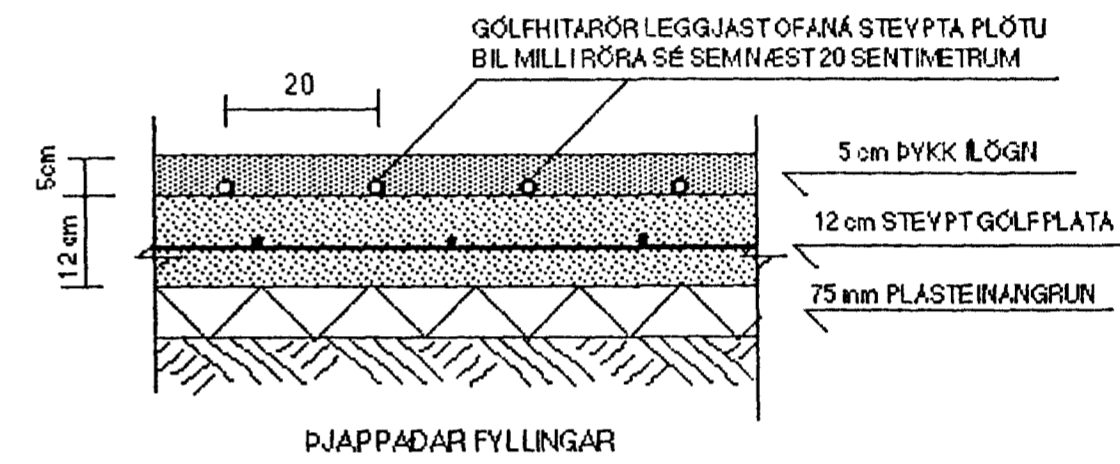

**SKEMATÍSK TEIKNING AF TENGINGU
INNÁ GÖLFHITASLAUFU**

GÖLFHITARÖR SÉU AF YIDURKENNDRI GERÐ
T.D. KRÖSSEUNDIN WISPRÓ - PEX PLASTRÖR 20 x 2.0 mm
BIL MILLIRÖRA SÉ 20 cm

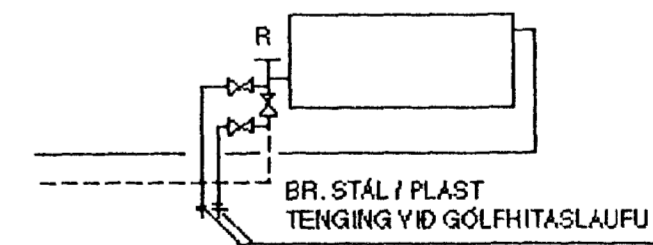

Byggingufulltrú
Afgreitt þann
27 MARS 2002
SA

TEKN.NR. 2.02	TV	TEKNIYANGUR TEKNIÞJÓNUSTA
KYRDI: 1:50		HLÍÐASMÁRI 17 / KÓPAVOGI
DAGS.: FEB. 2002		SÍMI: 564 22 44
HANNAD: M.G	VERKFERI: ERLUÁS 24, HAFNARFIRÐI	
TEKNAD: M.G	LAGNIR: NEÐRI HÆÐ - GRUNNMÝND	
YFIRFARIÐ:	<i>Magnús Gylfason</i>	MAGNÚS GYLFASON F.T.F.I KT. 201251-4199