
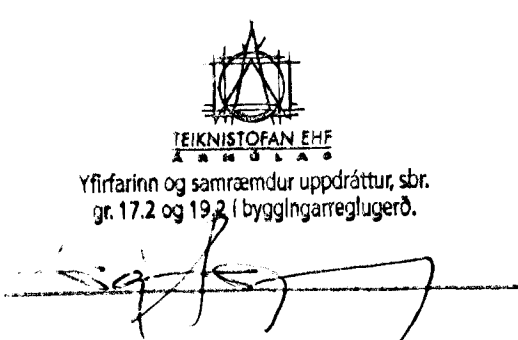
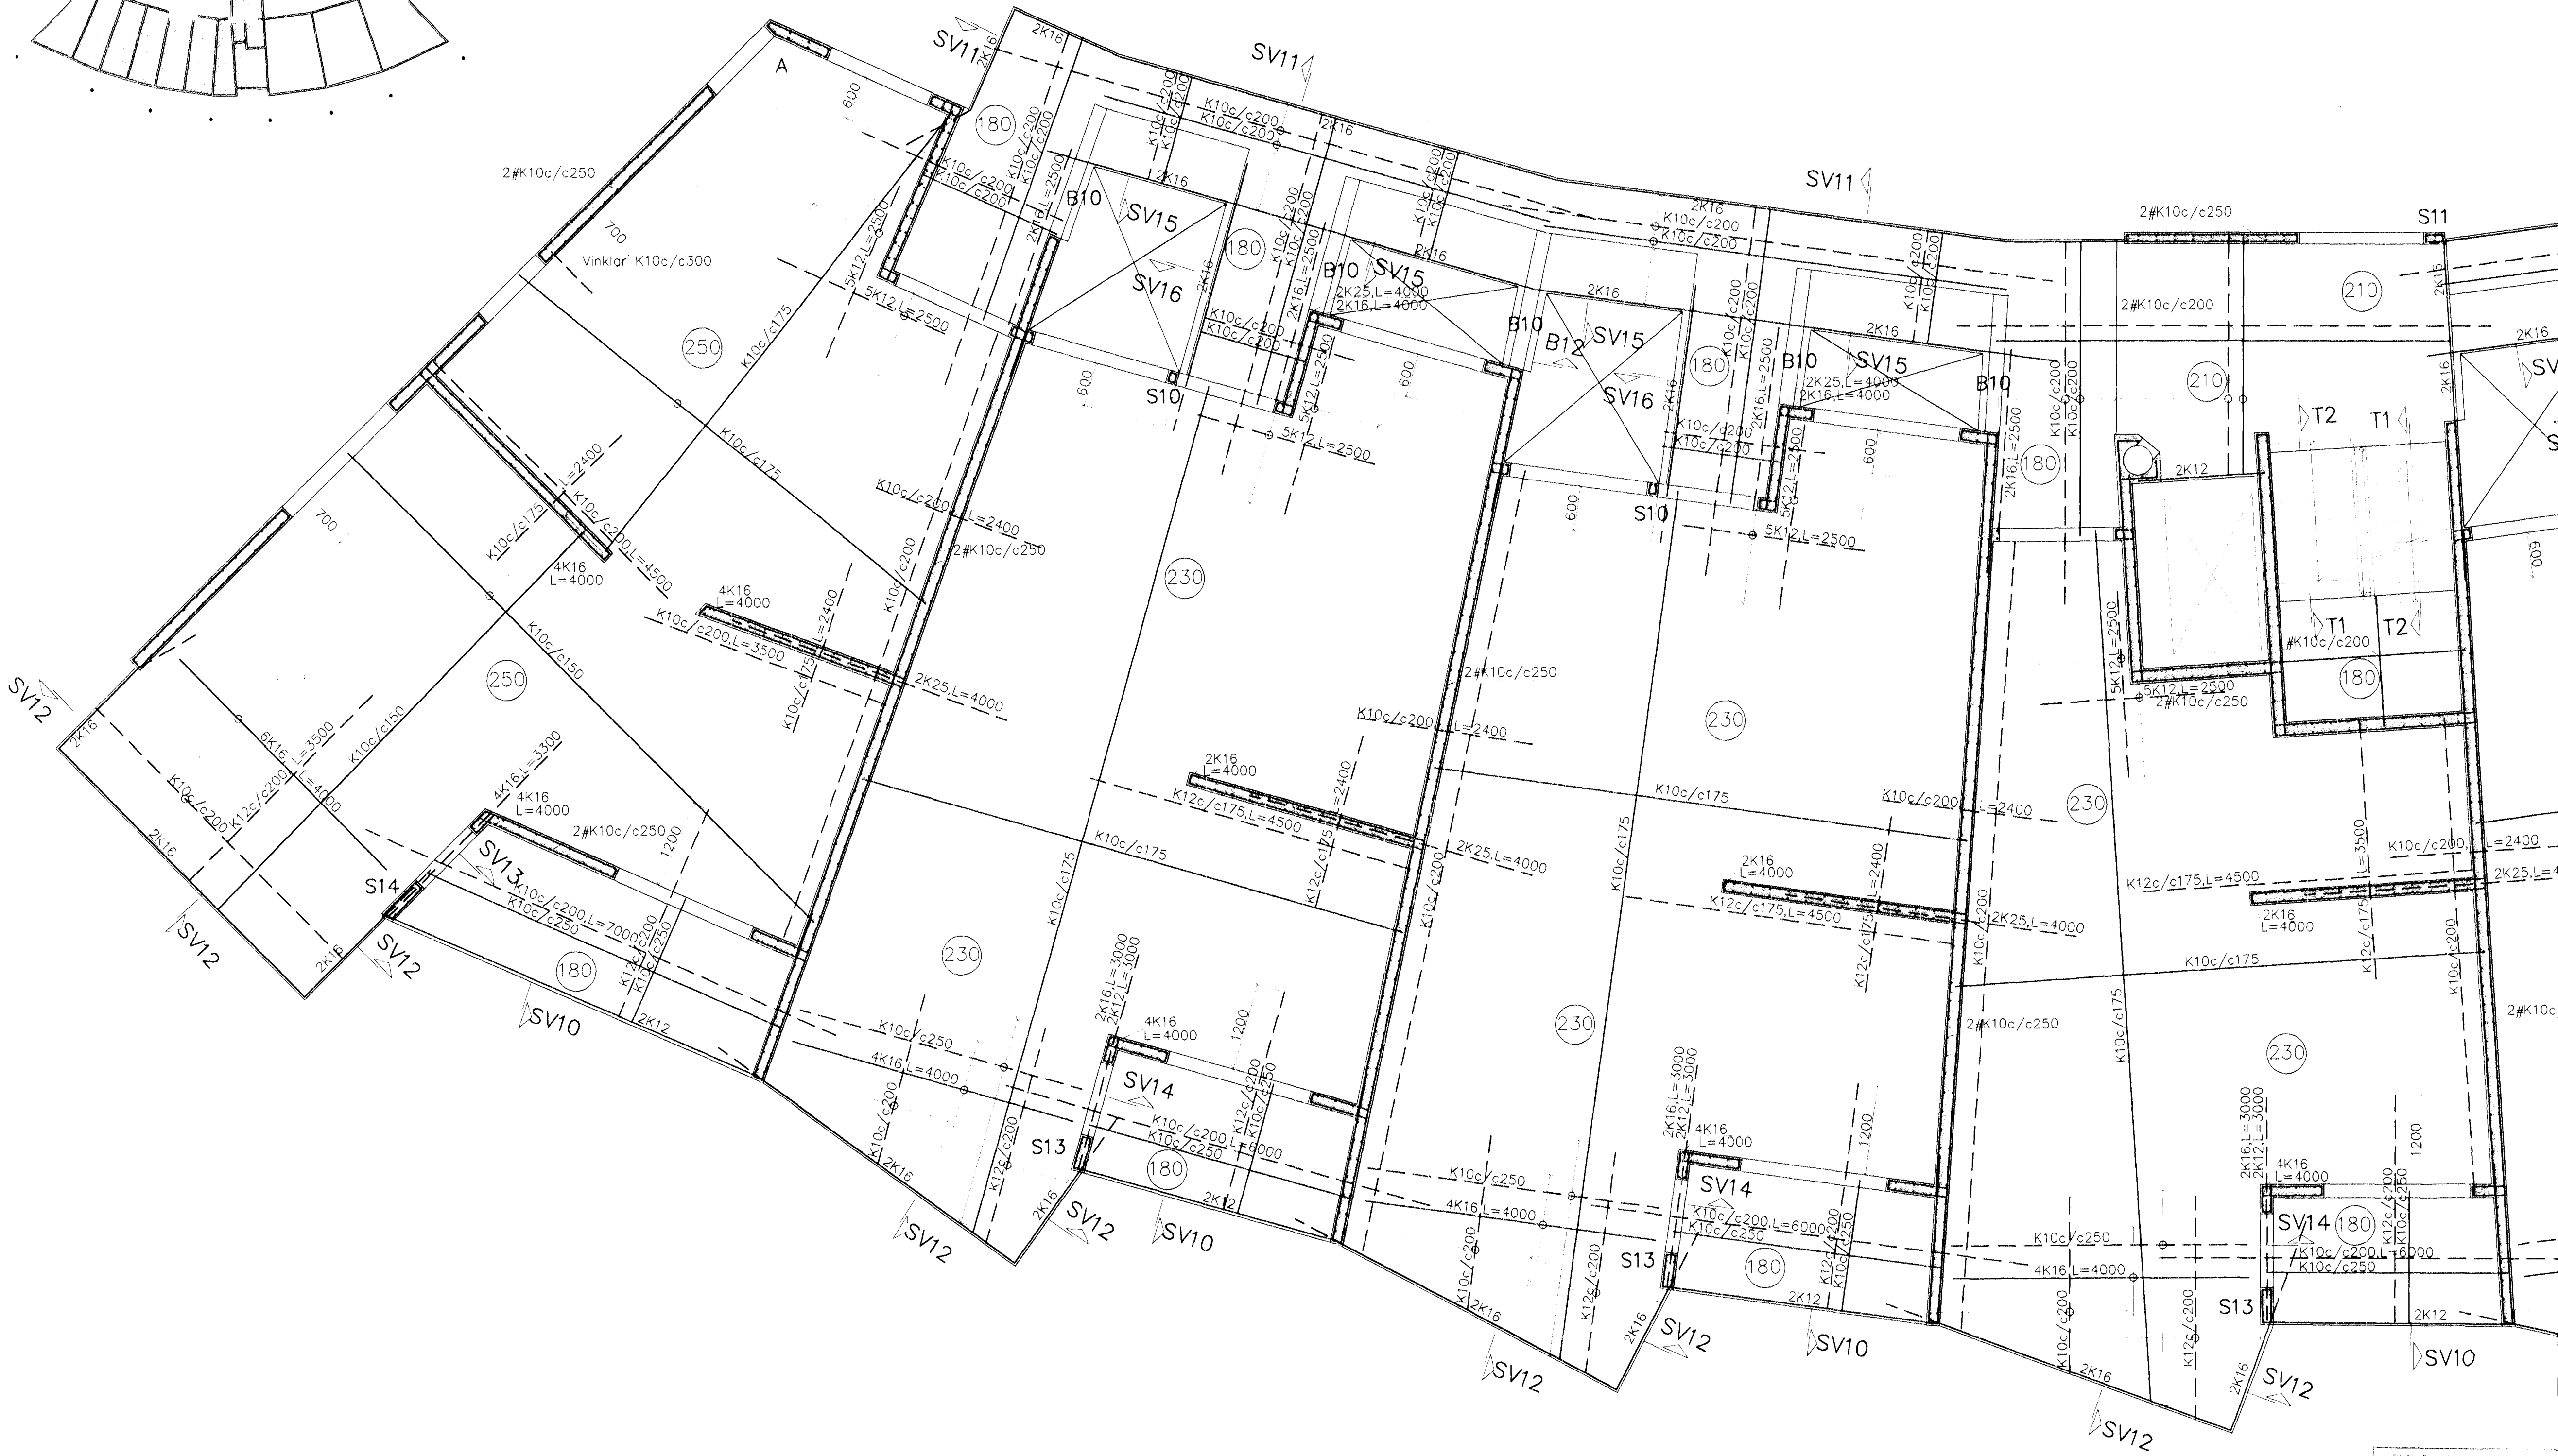


GRUNNMYND 1.HÆÐAR OG LOFT 1:50

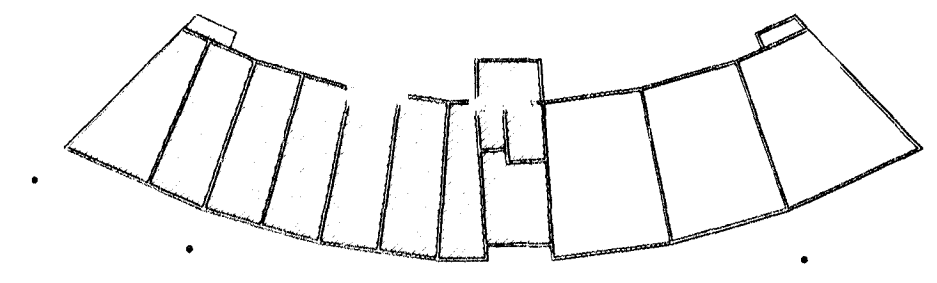

Sjá snið og skýringar á Bl. B203

Breytingar	ERLUÁS 2, HAFNARFJ.	
Nr.	Dags. Nafn	Verkfræðistofa Þráinn & Benedikt Laugavegi 17B, 105 Rvk. Sími: 553 1770, 568 7775, Fax: 568-7701 Netfang: post@islandia.is
		H.P.K. T.H.S. S. M 1:50 Nr. B201
		Dags. apríl '02 090638-4839

Handwritten signature