
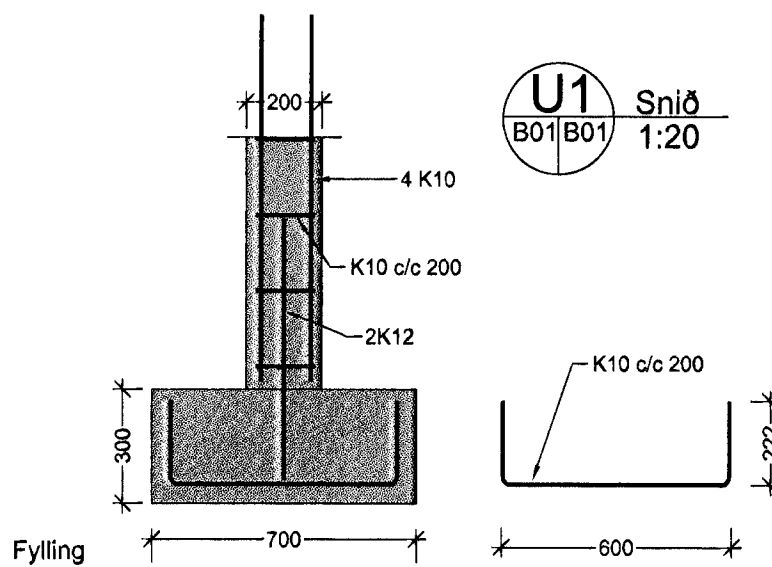
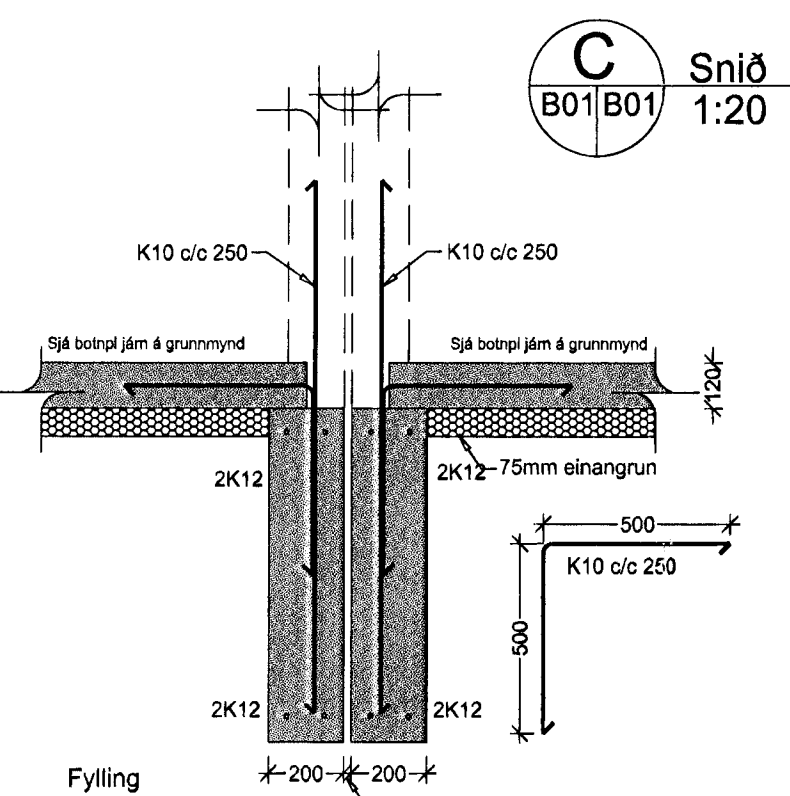
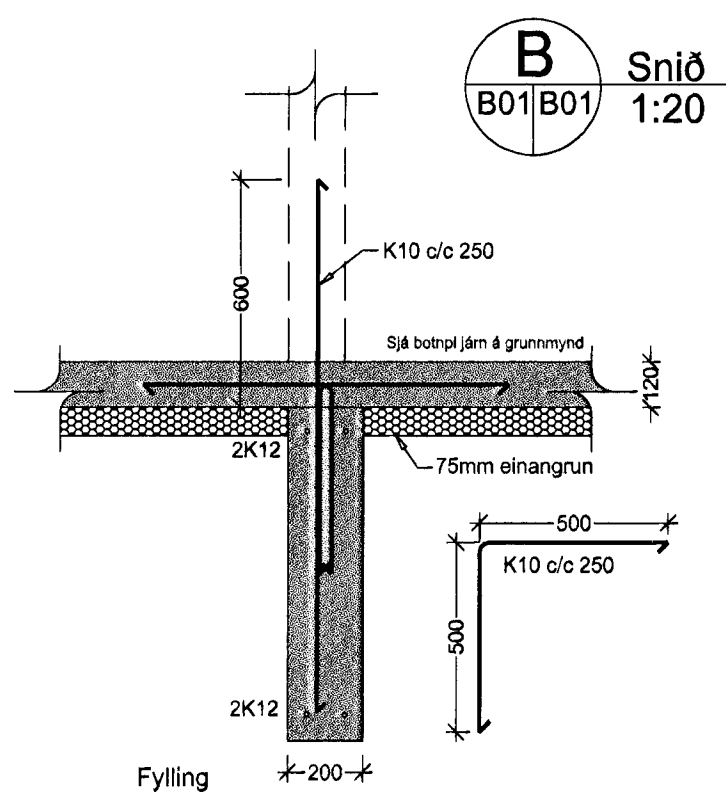


Grunnmynd sökkla  
mkv. 1:50

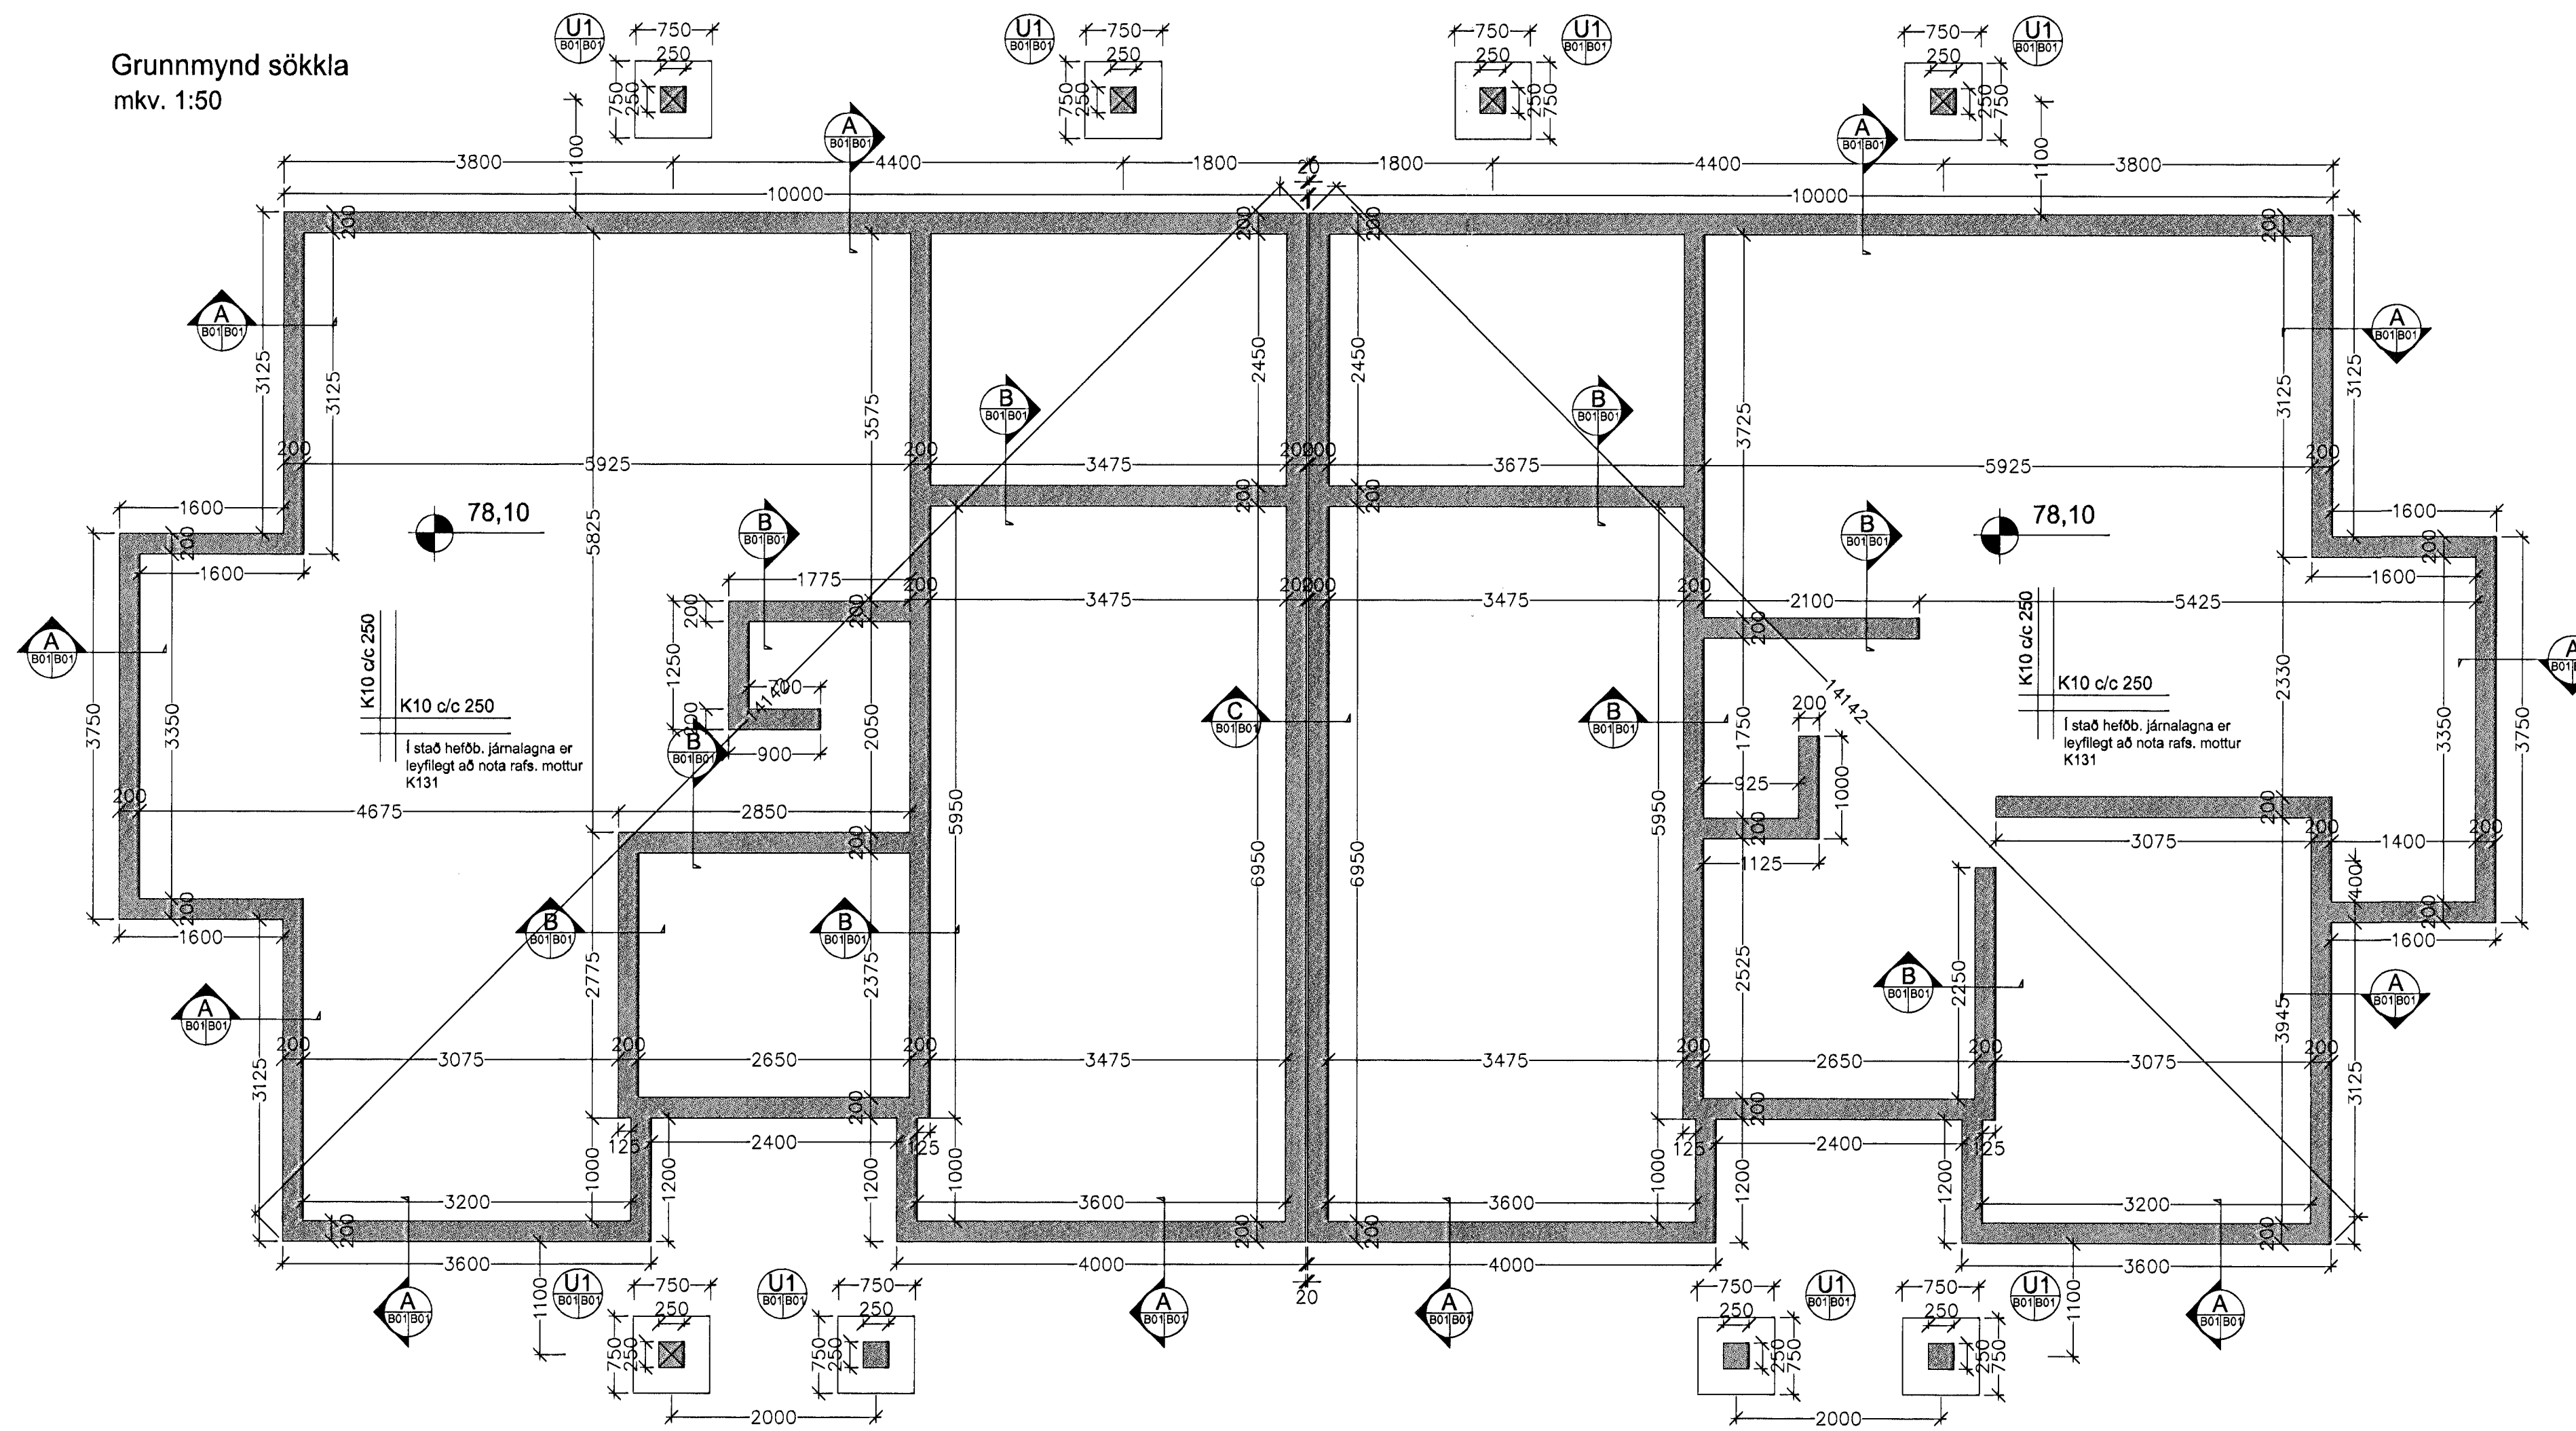

Byggingafræðingur  
Alfreður Þorsteinsson  
04 JULI 2001  
V.C.

ÚTGÁFUFRILL			
NÚMÉR	DAGS	SKÝRINGAR	UNNIÐ
DAGS	SAMRÆM HÖNNUNAR		
	2.7.01 <i>Emil Þór Guðmundsson</i>		
<b>EMIL ÞÓR GUÐMUNDSSON</b> FIFI			
LEKJASMÁRA 98 200 KÓPAVOGUR SÍMI: 544 4004 GSM: 898 9517 NETFANG: gaja@centrum.is kt: 280458-3499			
HEITI VERKS:			
<b>Erluás 30-32</b>			
HEITI TEKINGAR:			
<b>UNDIRSTÖÐUR</b>			
MKV:	DAGS:	VERK NR:	
1:50/1:20	19/09/00	ER01	
TEKNAÐ:	YFIRFARIB:	SAMÞYKKT:	NR. TEKINGAR:
EPG	EPG	EPG	<b>B01</b>
DAGS UNDIRSKR.	NAFN HÖNNUNAR		
28/06/01	EMIL ÞÓR GUÐMUNDSSON		
UNDIRSKR. HÖNNUNAR	ÚTGÁFA		
<i>Emil Þór</i>			