



Grunnmynd gólfgeisla 1. hæð
mkv. 1:50

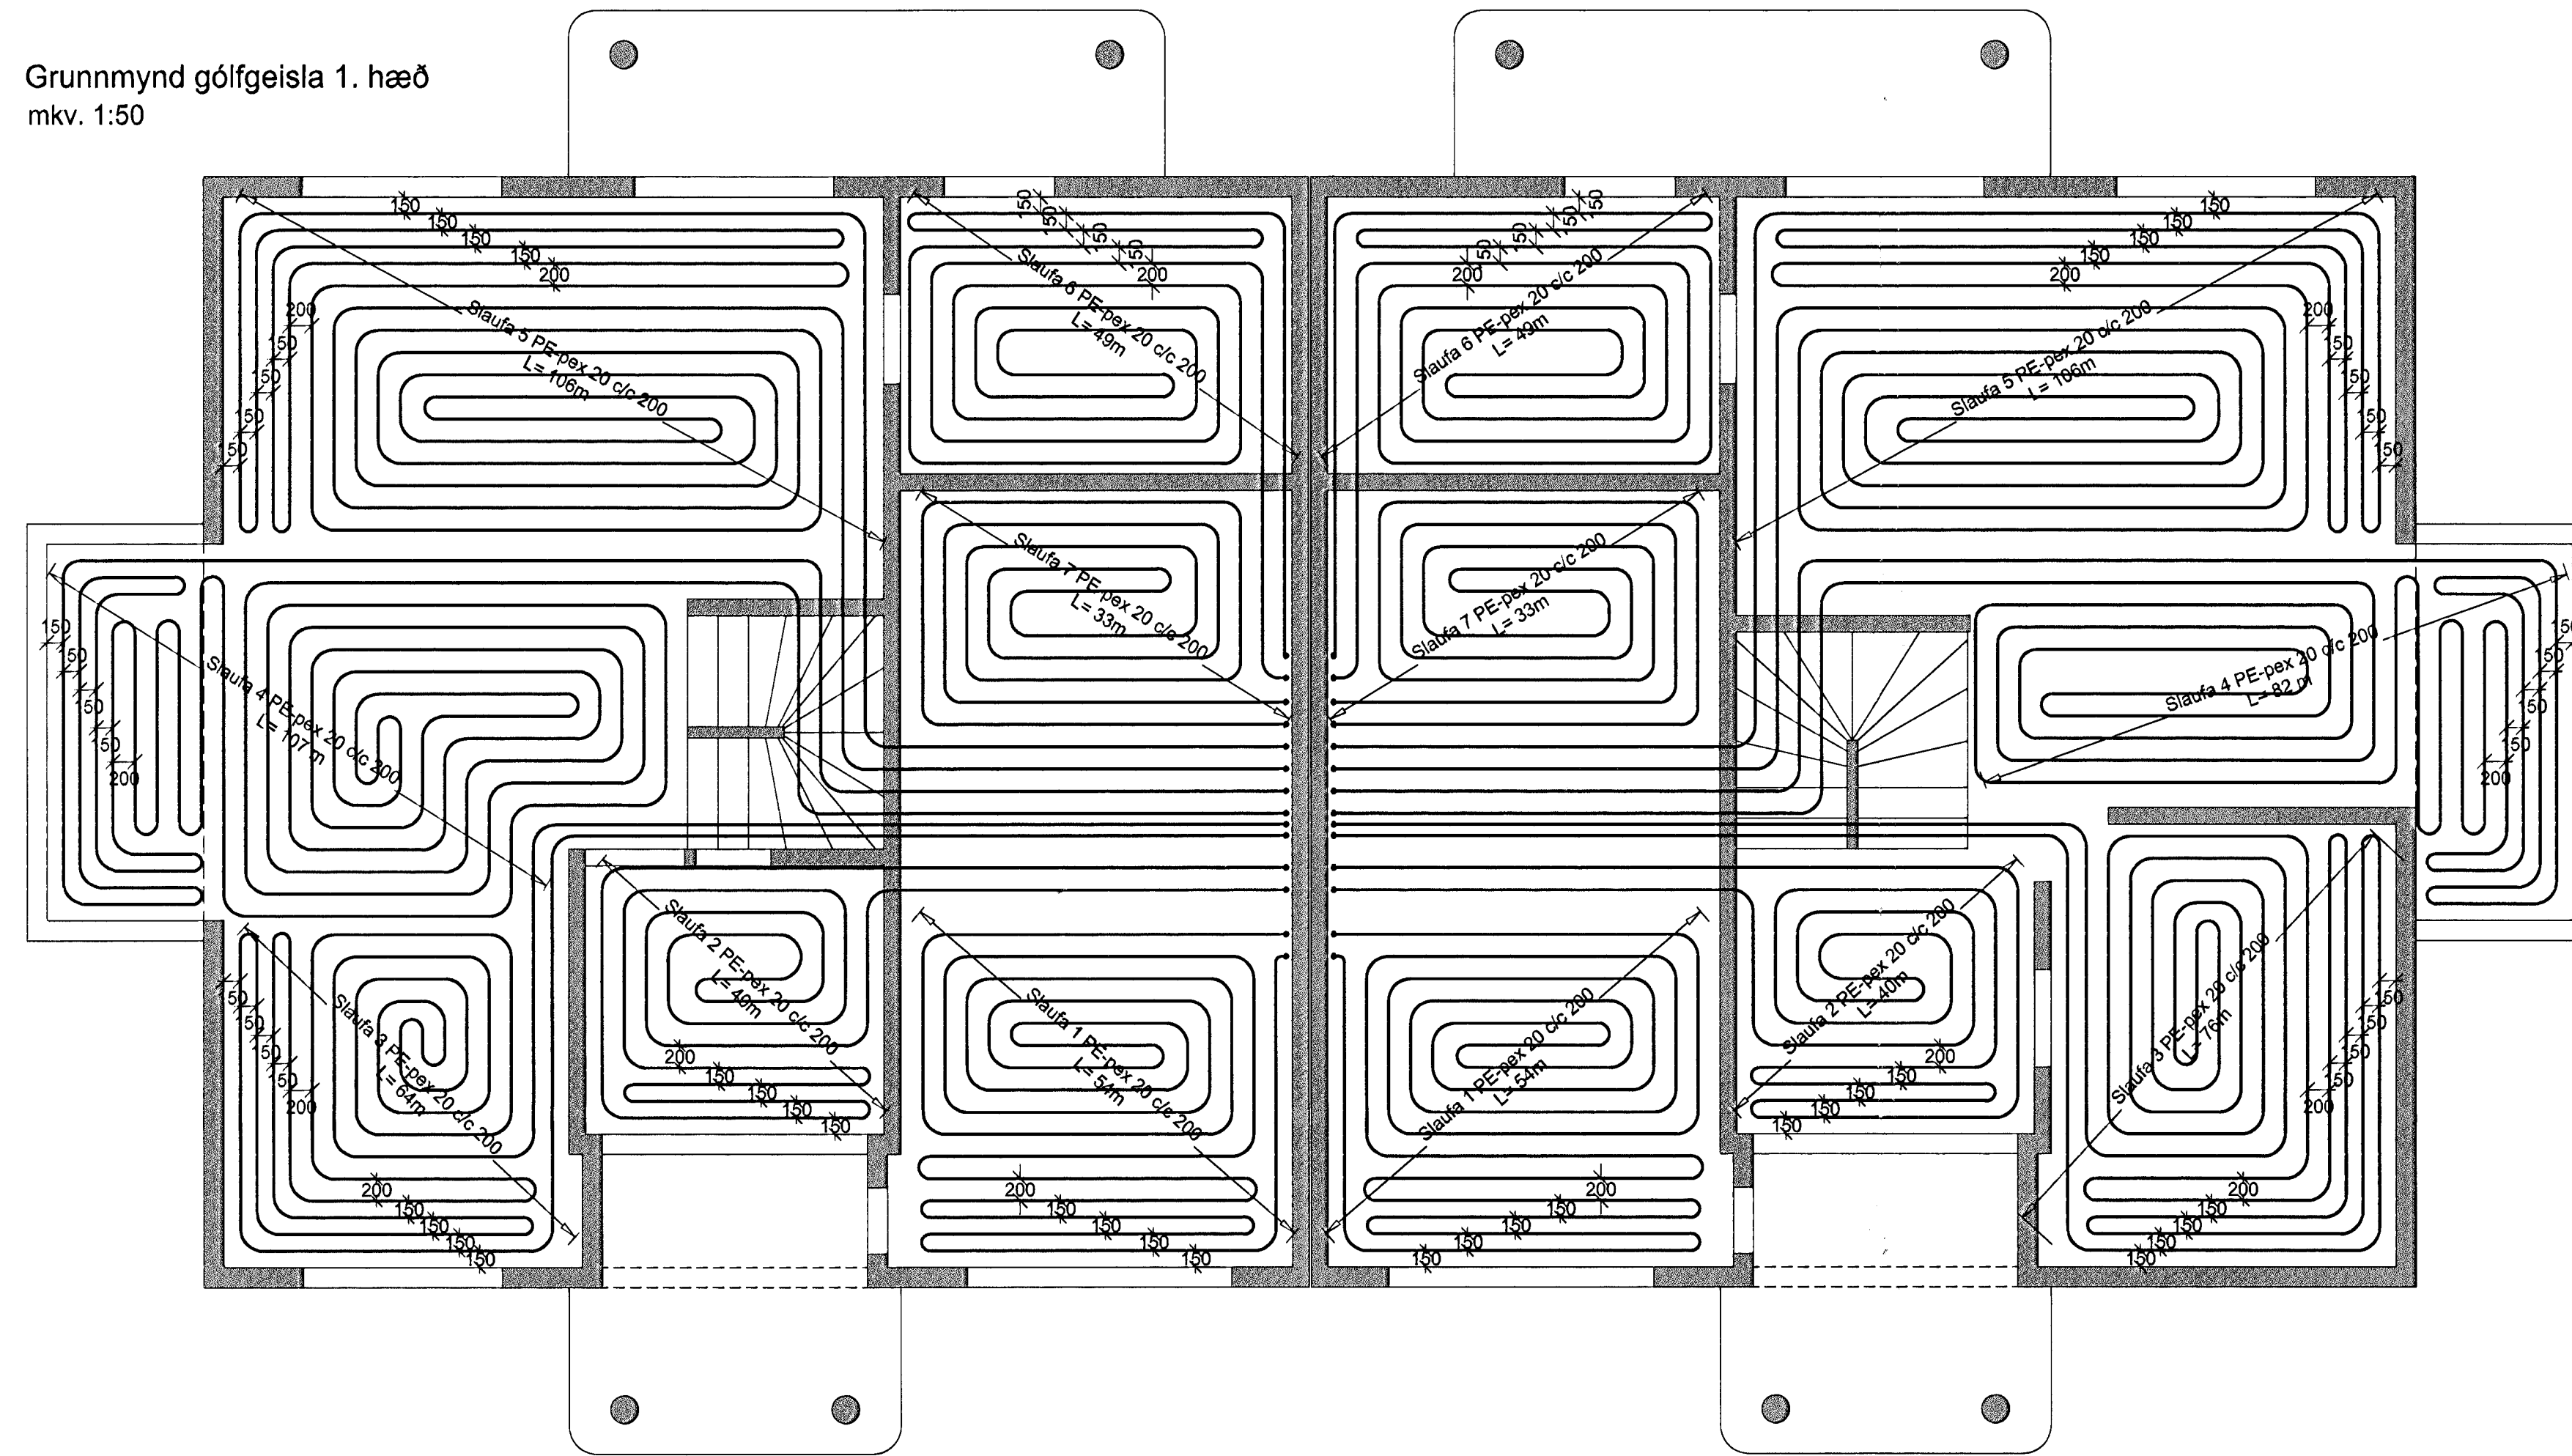


KENNISNIÐ

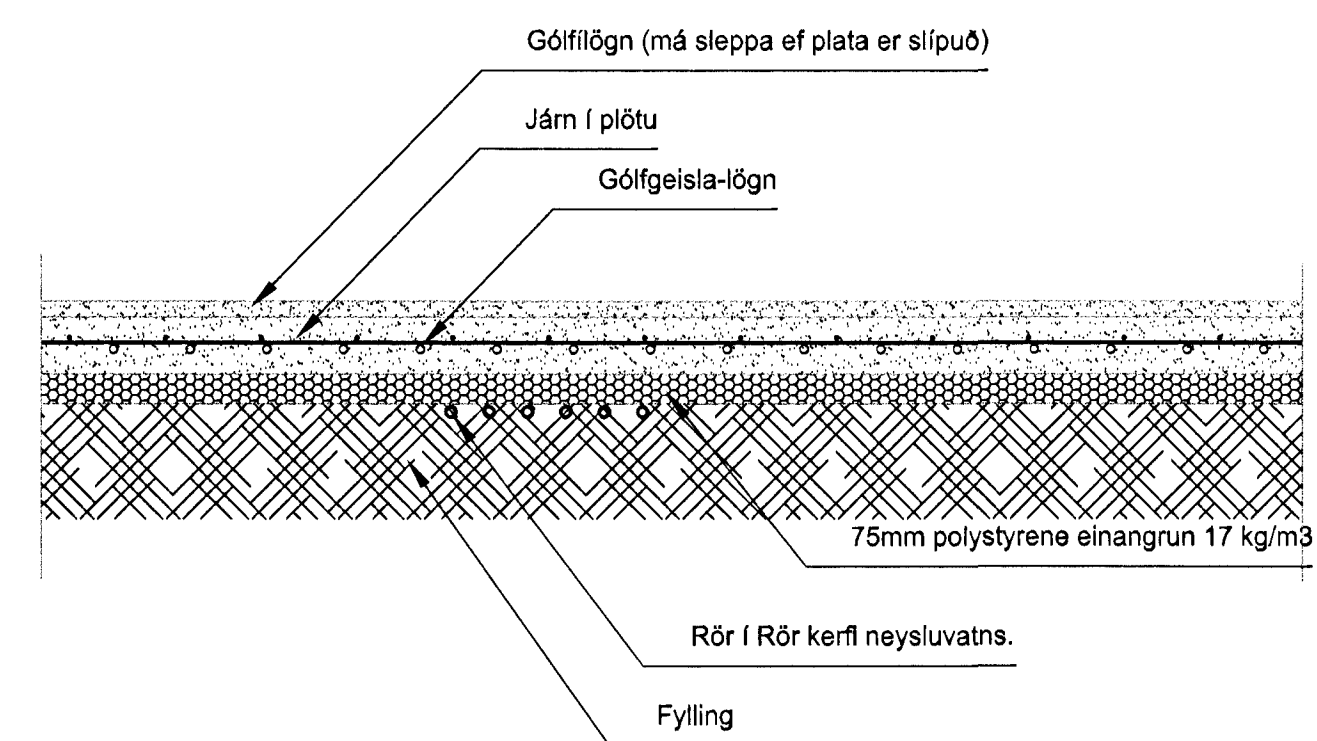

ÚTGÁFUFERILL

NÚMÉR	DAGS	SKÝRINGAR	UNNIB.

DAGS. 31.7. SAMRÆM HÖNNUNAR *Guerrero Nov...*

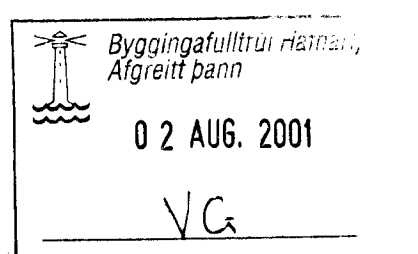

EMIL ÞÓR GUÐMUNDSSON
FTI

LÆKJASMÁRA 98
200 KÓPAVOGUR
SÍM: 544 4004
GSM: 898 9517
NETFANG: gaja@centrum.is
kt: 280456-3499

HEITI VERKS:

Erluas 30-32

HEITI TEKNINGAR:

Grunnmynd 1. hæð
Gólfgeisli

MKV: 1:50/1:20	DAGS: 08/07/01	VERK NR: ER01	
TEKNAÐ: EPG	YFIRFARIB: EPG	SAMÞYKKT: EPG	NR TEKNINGAR: L02
DAGS UNDIRSKR: 16/07/01	NAFN HÖNNUNAR: EMIL ÞÓR GUÐMUNDSSON		
UNDIRSKR. HÖNNUNAR: <i>[Signature]</i>			ÚTGÁFA