




VEGGUR V11, MKV. 1:50

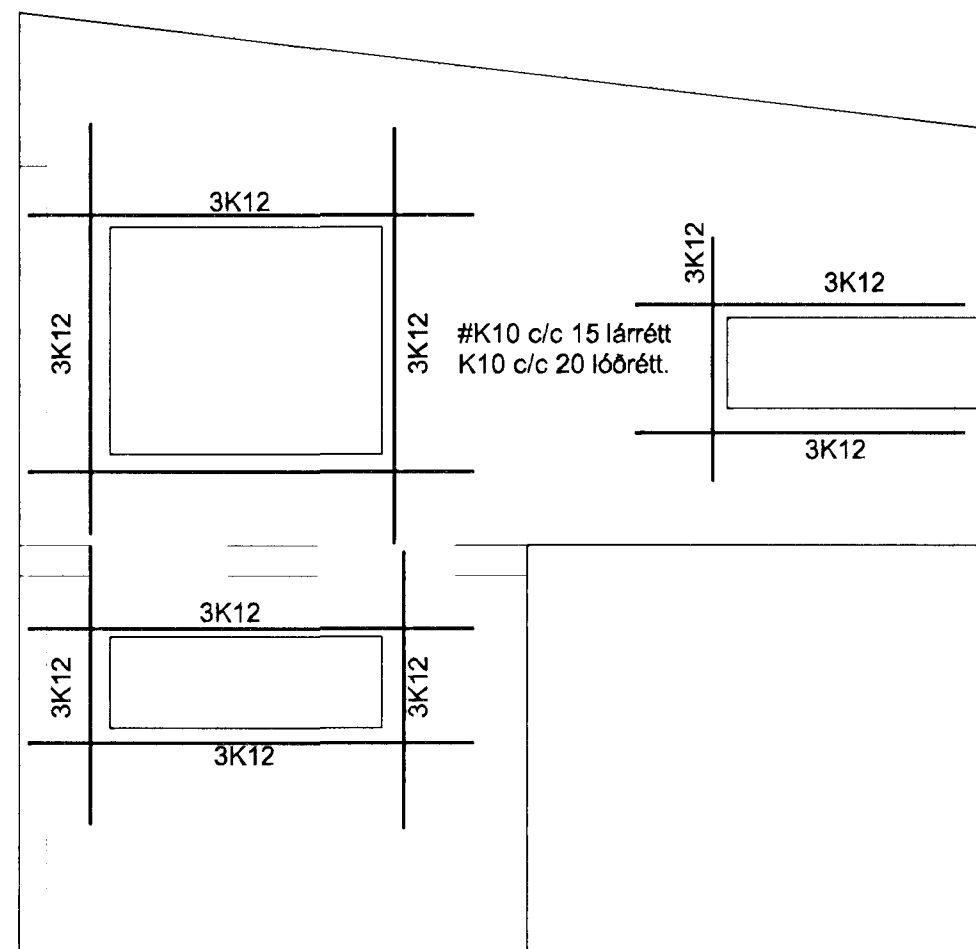

VEGGUR V10, MKV. 1:50

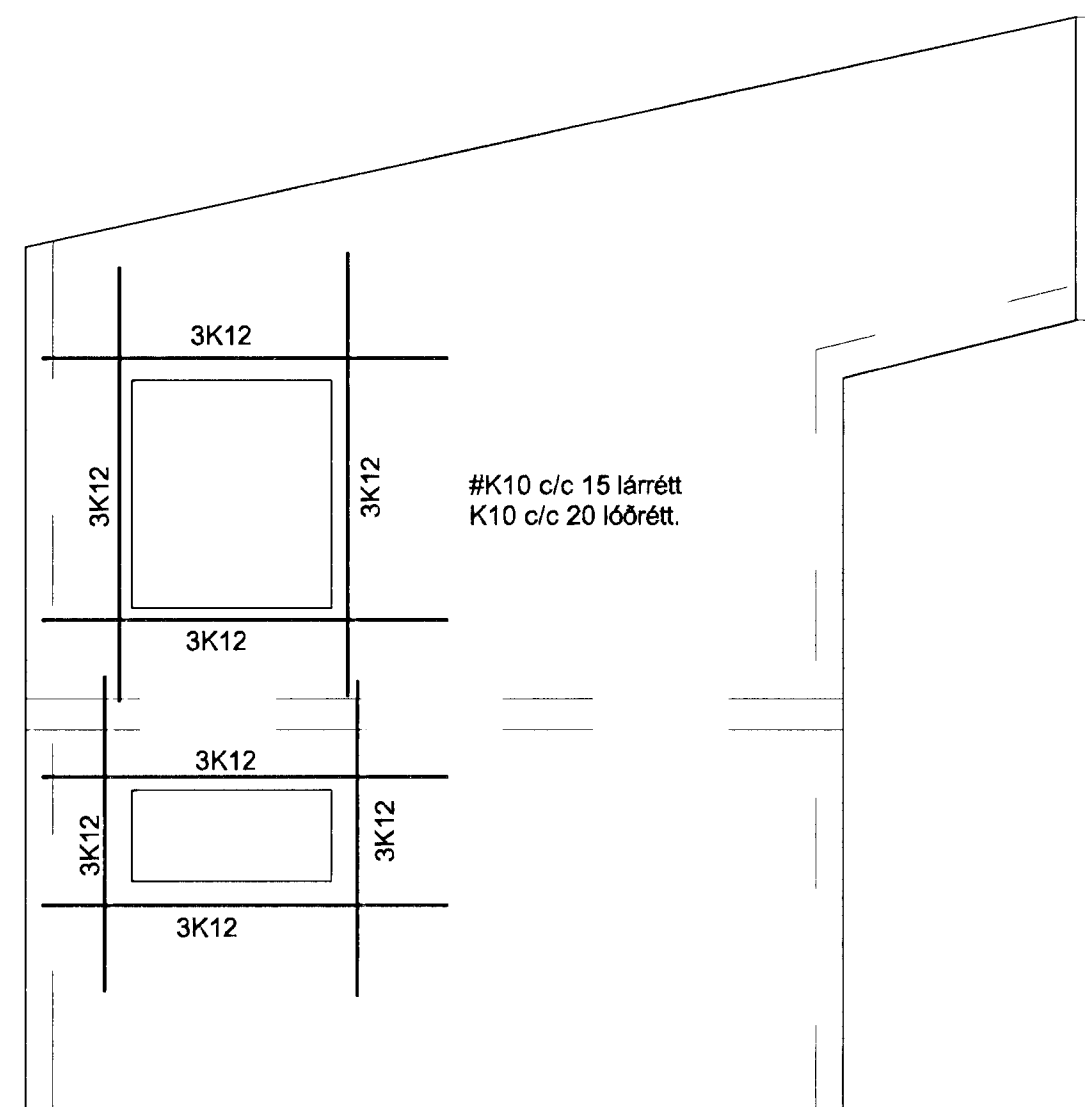

VEGGUR V9, MKV. 1:50

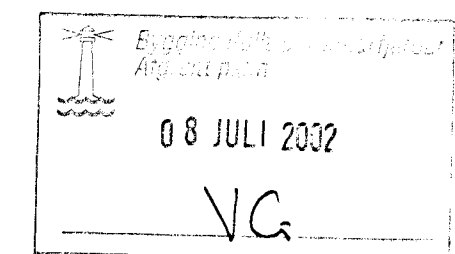

ERLUÁS 33, HAFNARFIRÐI		BLAÐ NR:	VERK NR:
ÁSÝND STEYPTRA VEGGJA 2		B 109	02-002
		KVÁRDI:	1:50
DAGS:	HANNAÐ:	TEIKNAD:	
18. JÚNÍ 2002	SB	SB	<i>Svanur Bjarnason</i>
SVANUR BJARNASON		Sími/fax : 483 5108	email: svanur@bigfoot.com
VERKFRÆÐINGUR F.V.F.Í.		GSM: 896 3910	