




GRUNNMYND, 1:50

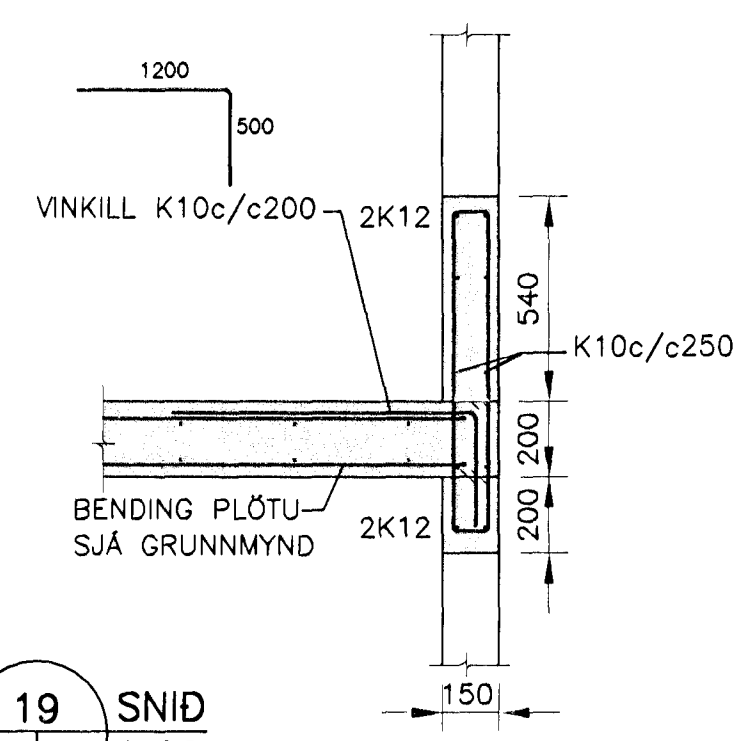


19 SNID  
211|211  
1:20

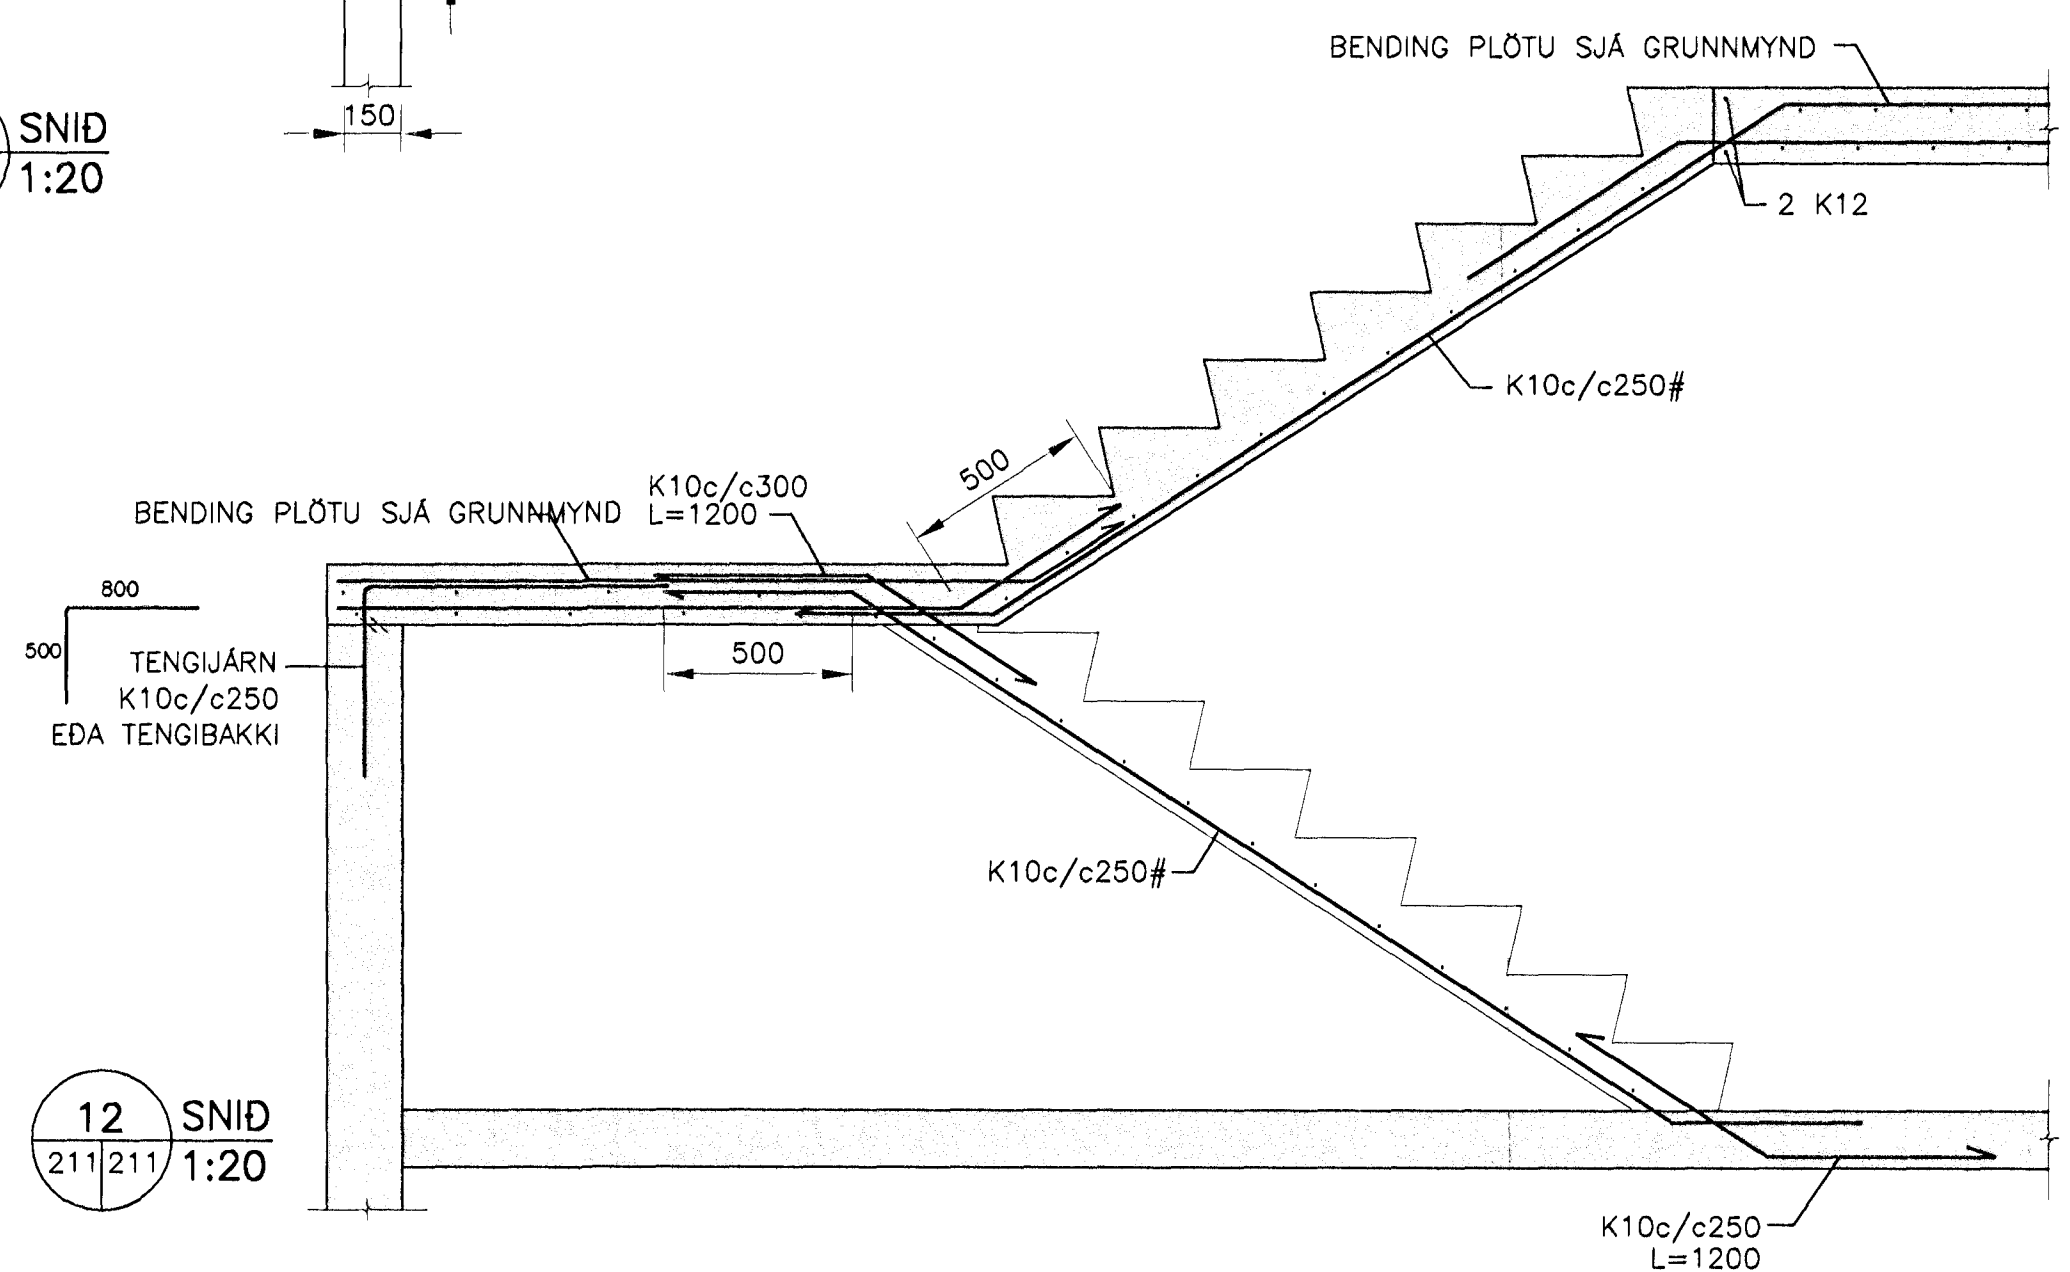


12 SNID  
211|211  
1:20

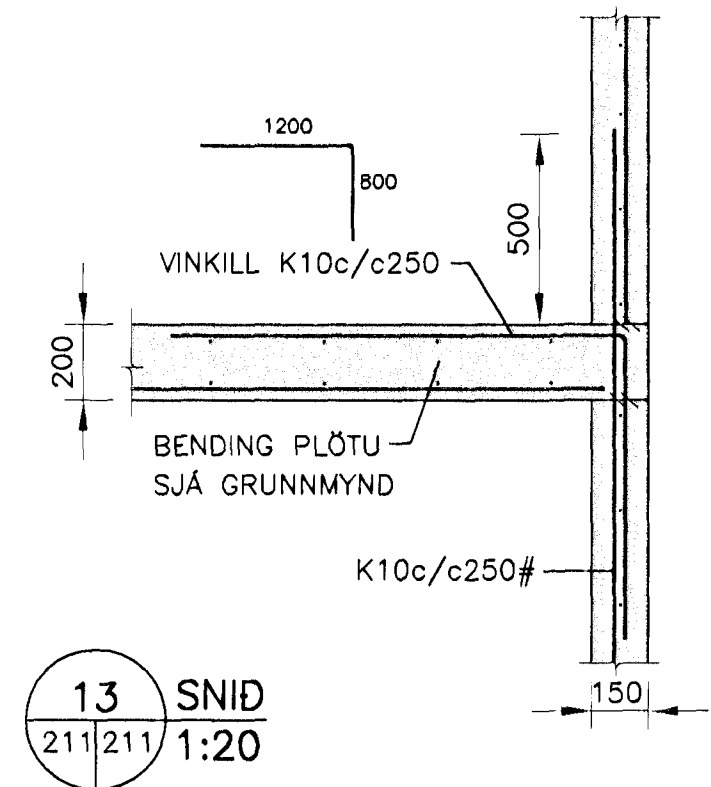

13 SNID  
211|211  
1:20

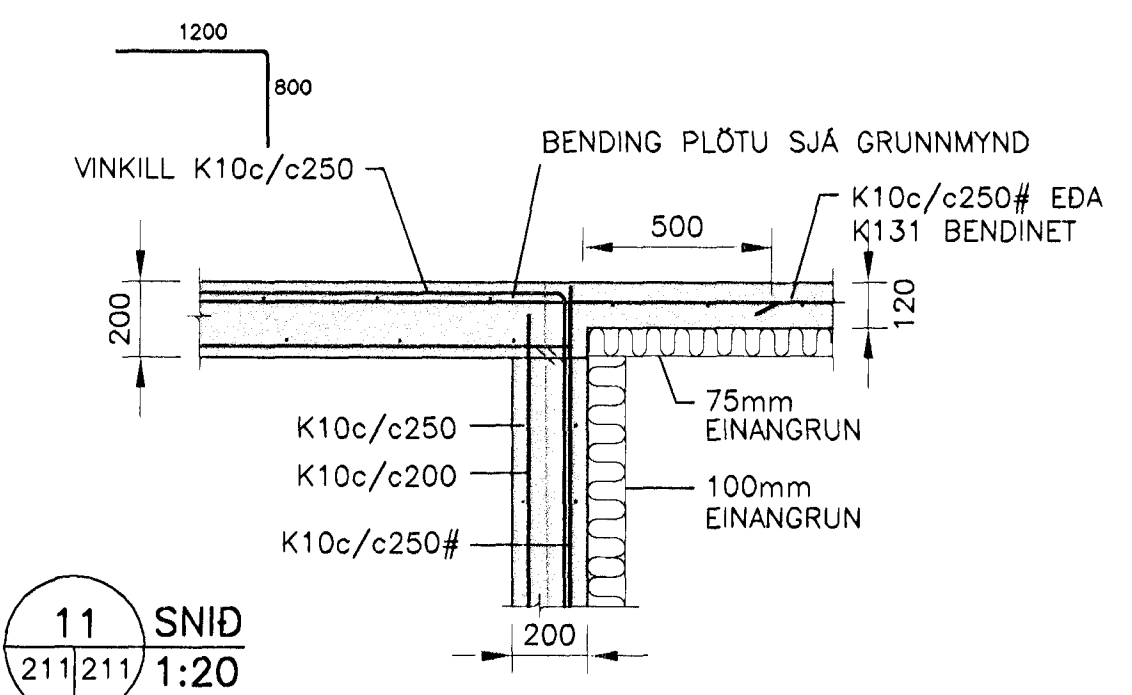


11 SNID  
211|211  
1:20

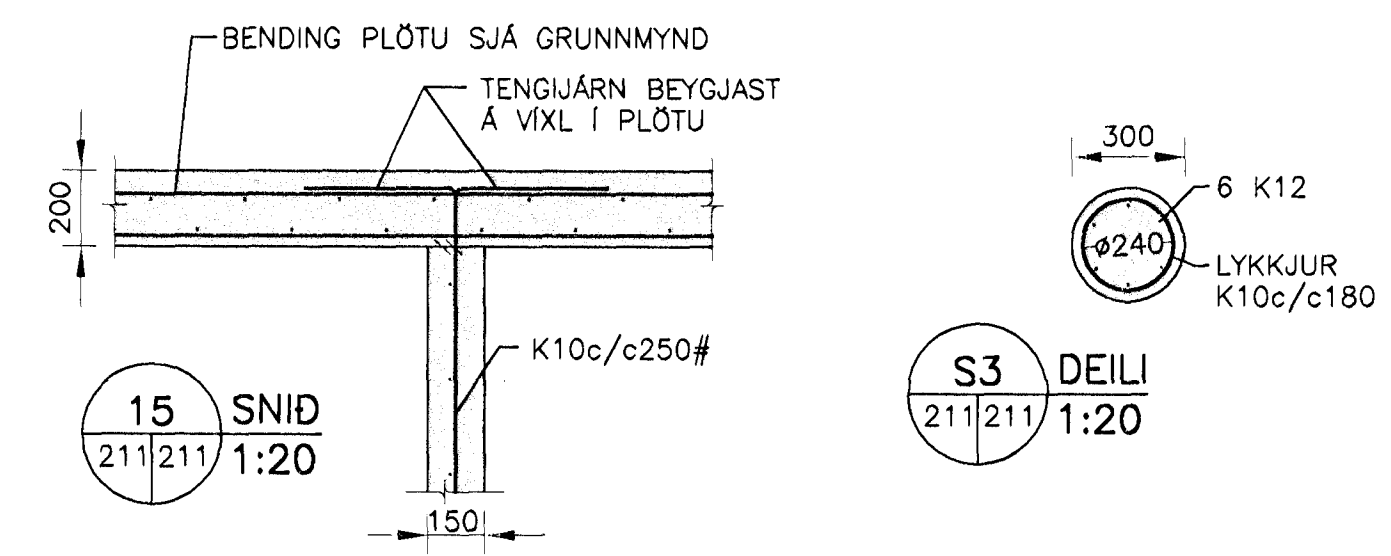


15 SNID  
211|211  
1:20


S3 DEILI  
211|211  
1:20

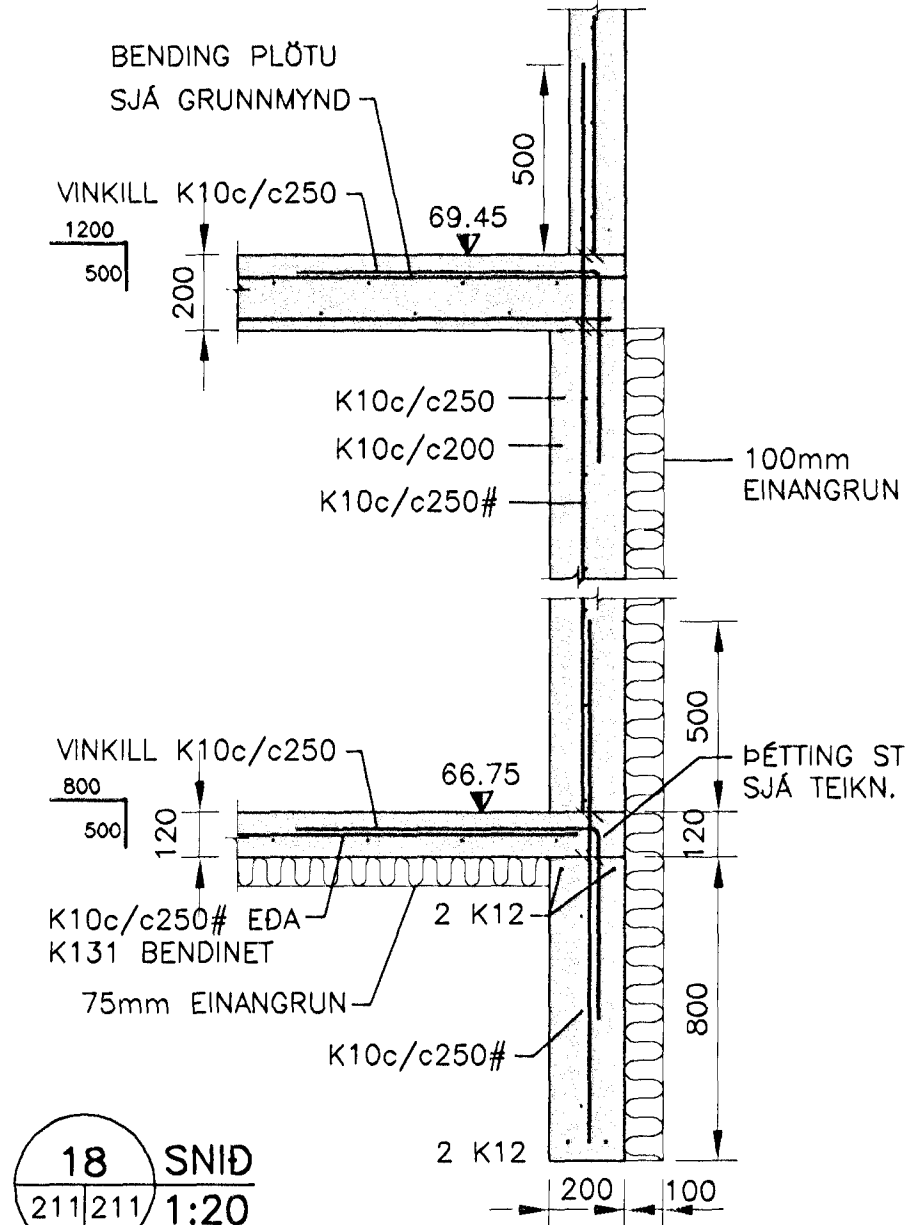


18 SNID  
211|211  
1:20

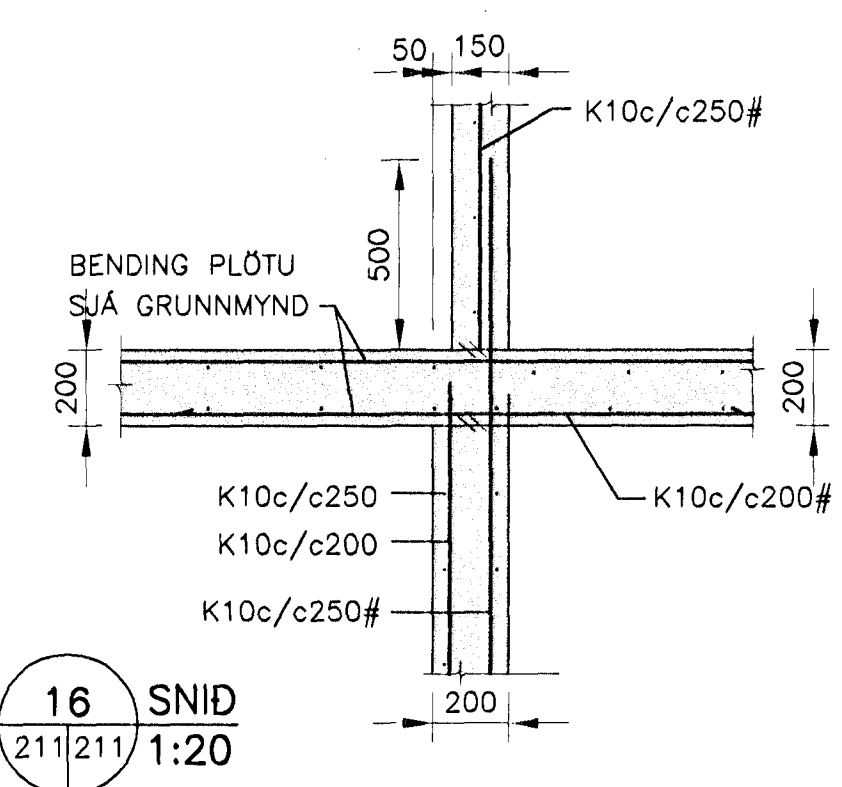


16 SNID  
211|211  
1:20

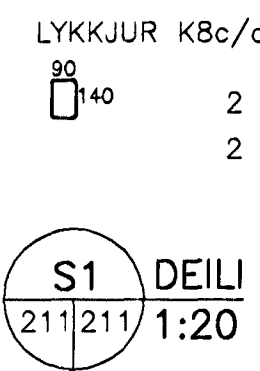



S1 DEILI  
211|211  
1:20

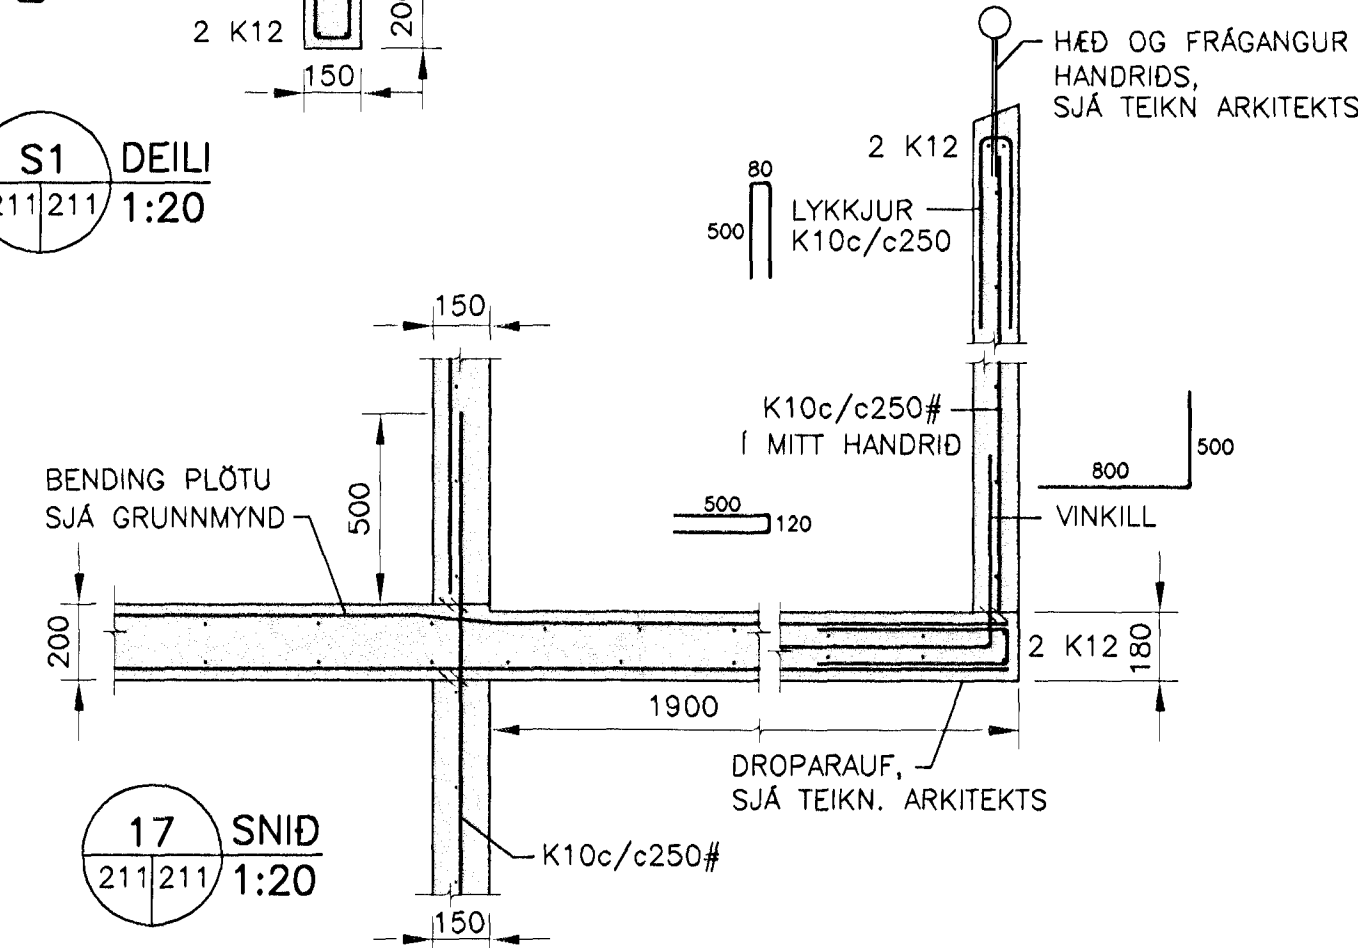

17 SNID  
211|211  
1:20

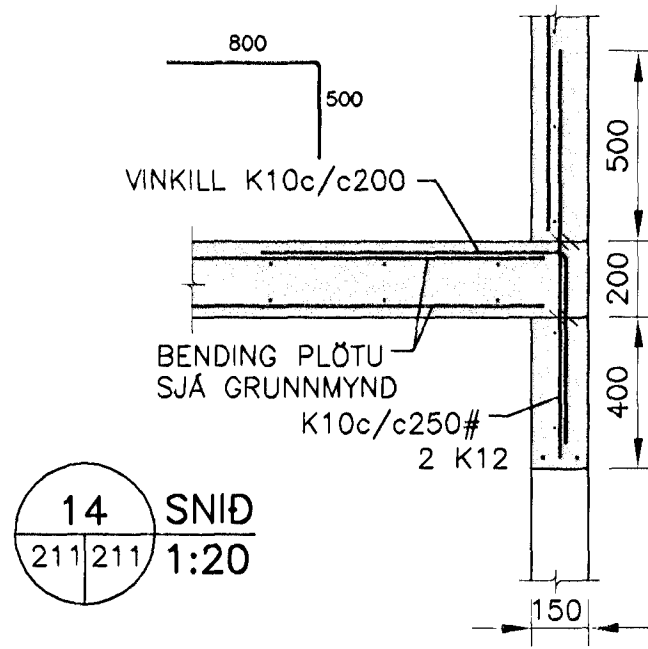

14 SNID  
211|211  
1:20

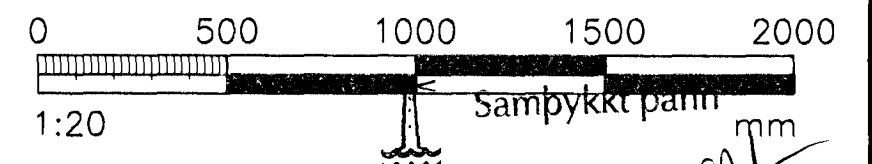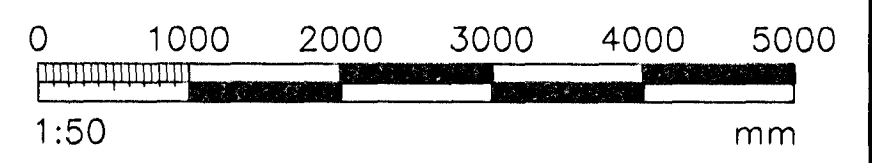

VERKFRÆÐIÞJÓNUSTAN EHF.  
Byggingafráttirinn í Hafnarfirdi  
F.h. Sigurbjartur Halldórsson

GARÐATORG 7-210 GARÐABER. Sími: 544 8600 - Fax: 544 8601 - GSM: 892 8606, 694 3036 - NETFANG: jony@anertilis.is

HEITI VERKS: <b>ERLUÁS 41</b> HAFNARFIRDI	VERKNUMER: 01.011	DAGS: 31.10.01	TEIKNUNUMER: 211
FRIRRISÖGN: BURÐARVIRKI: GRUNNMYND 1.HÆÐ OG SNID	HÚSAGERÐ: STEYPT HÚS	GEYMSLUNR: 211	ÚTGÁFA: B1
TEIKNAD: RR/RMJ	YFIRFARID: JG	SAMÞYKKT: Jón Guðmundsson 280255-4329	MÆLKY: 1:50/1:20

03 DES. 2001

*Jón Guðmundsson*