




SNID 21-21 MKV. 1:20

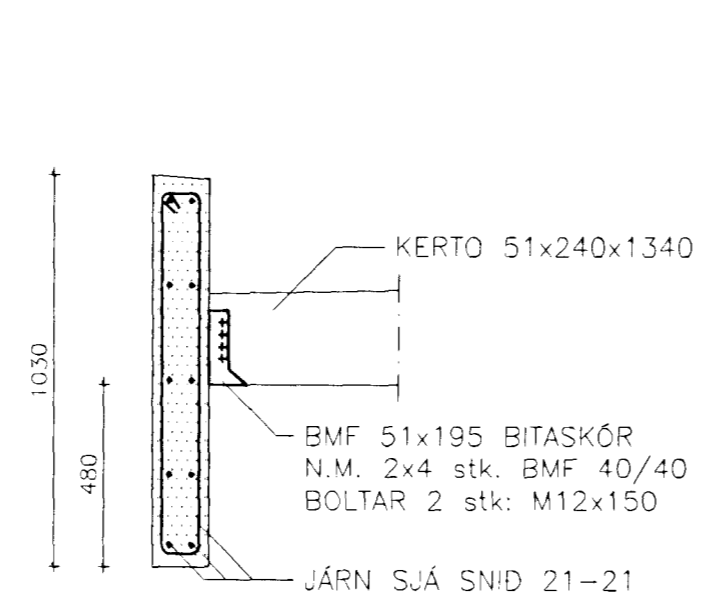


SNID 22-22 MKV. 1:20

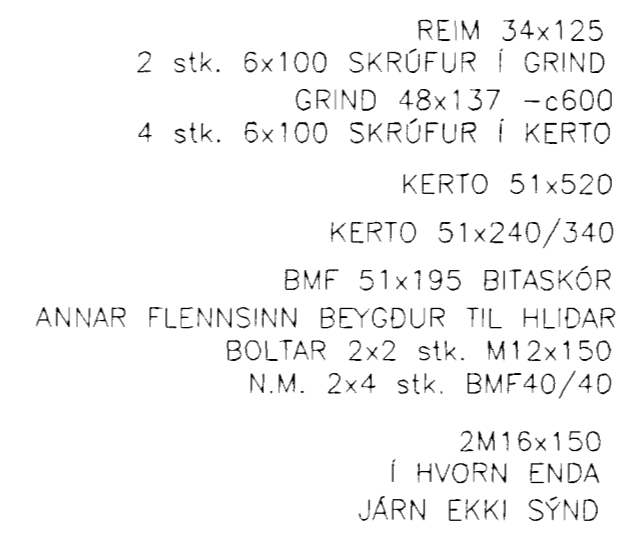

SNID 23-23 MKV. 1:20

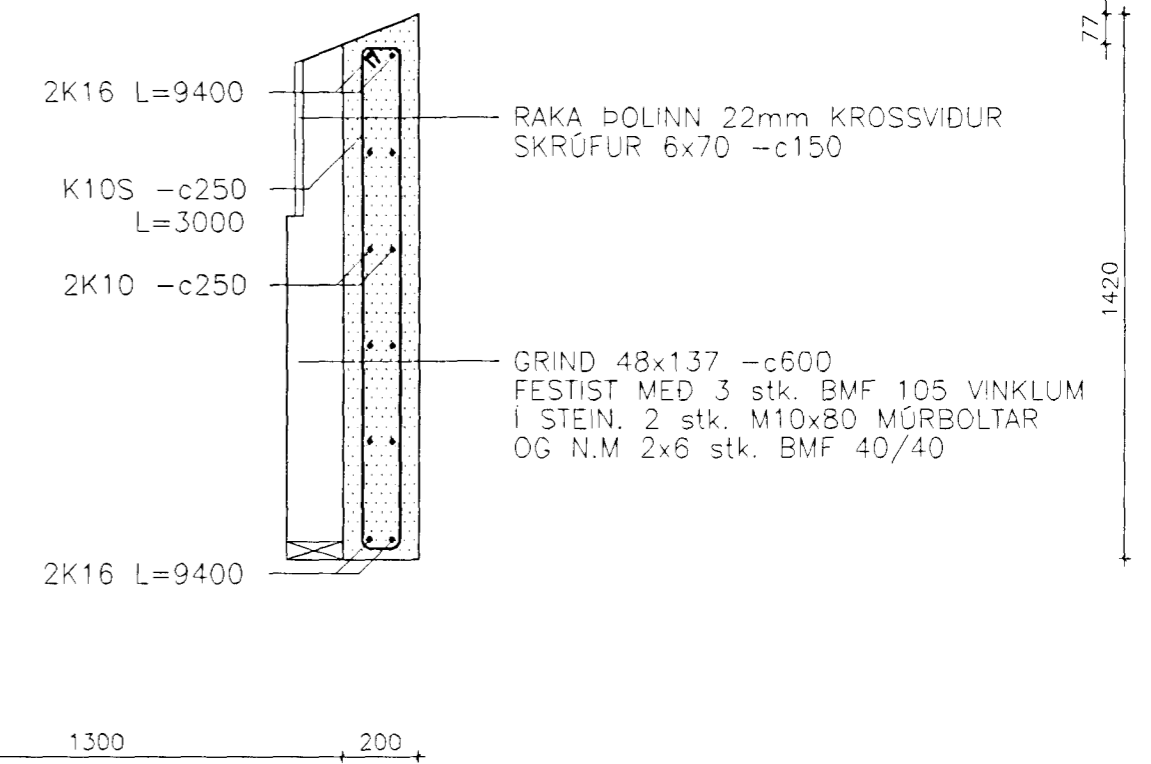

SNID 24-24 MKV. 1:20

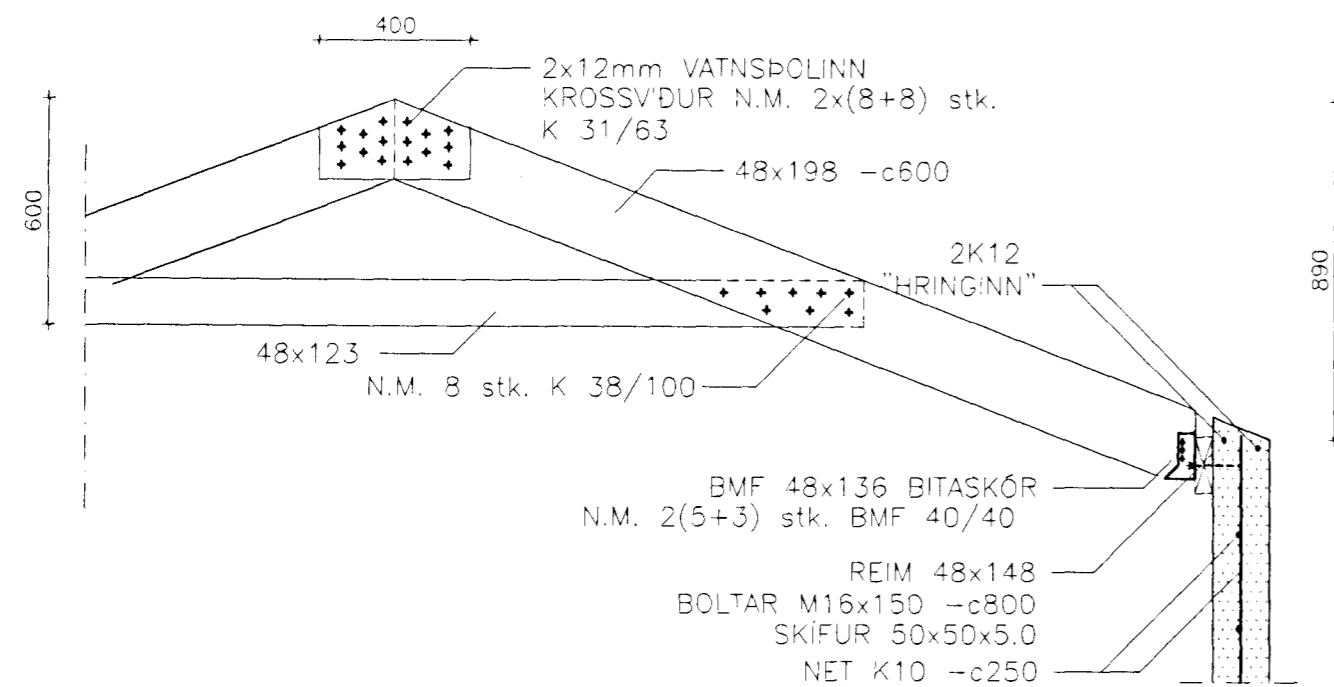

TEIKNING I SAMRÆMI VIÐ
ARKITEKTATEIKNINGAR


dags: 09.09.2002

undirskrift: *Ragnvaldur*

kt: 240448-2409

SKÝRINGAR

ALMENNAR SKÝRINGAR SJÁ K0
GRUNNMYND SJÁ TEIKNINGU N. K08.

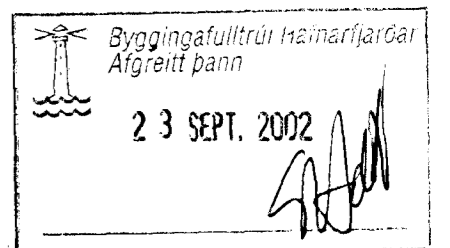

ERLUÁS 42

ANTON Ó. BRYNJARSSON VERKFRÆÐINGUR KT: 270559-7199 *Anton Órn Brynjarnson*

FANNEY HAUKSÐÓTTIR ARKITEKT KT: 170561-7249

HAUKUR HARALDSSON TÆKNIFRÆÐINGUR KT: 260938-2079

AVH

SNID 21-24

DAGS: 05.09.2002

MKV: 1:20

TEIKN: AÓB

YFIRF:

BREYTING:

K07