




SNID 14-14 MKV. 1:20

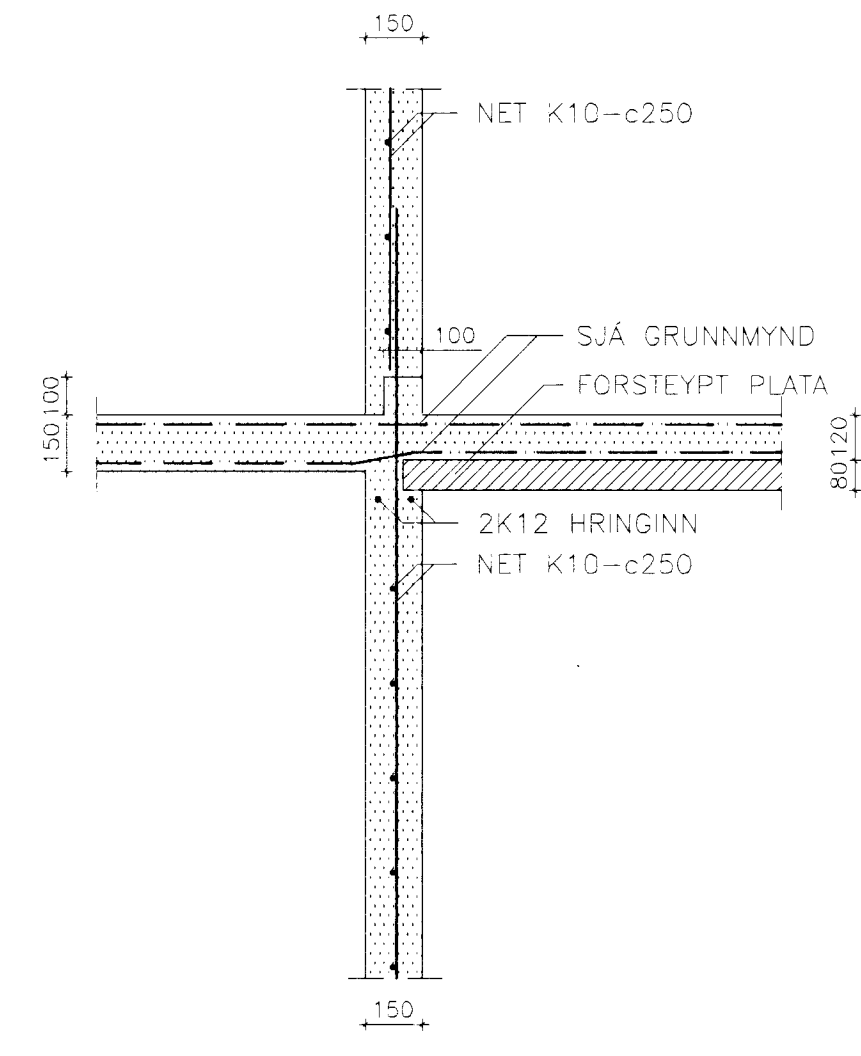


SNID 15-15 MKV. 1:20

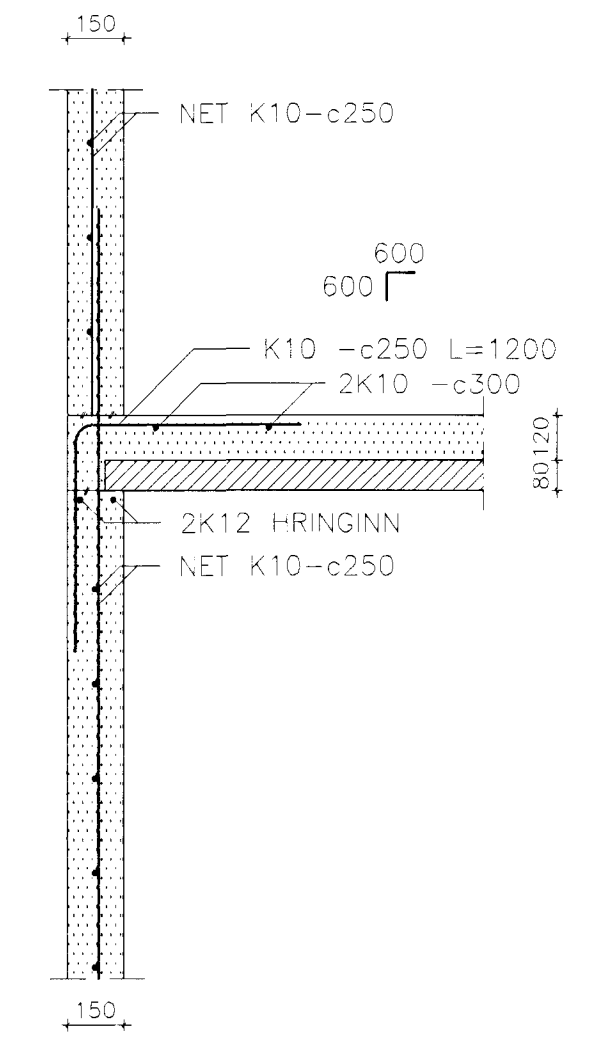


SNID 16-16 MKV. 1:20

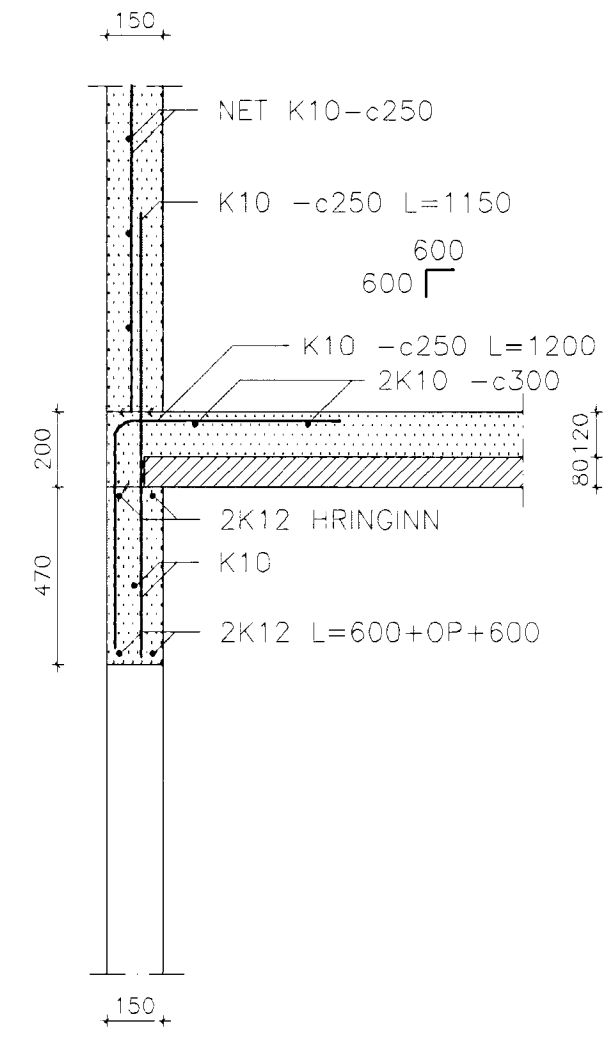

SNID 17-17 MKV. 1:20

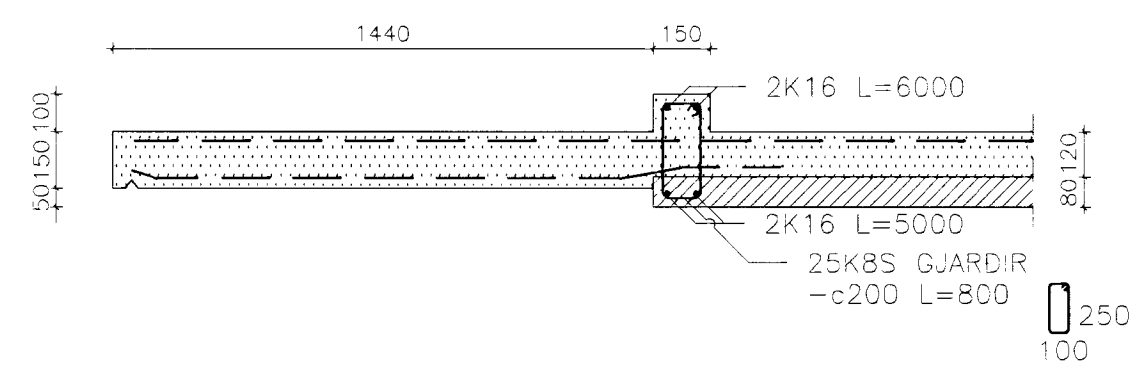

SNID 18-18 MKV. 1:20

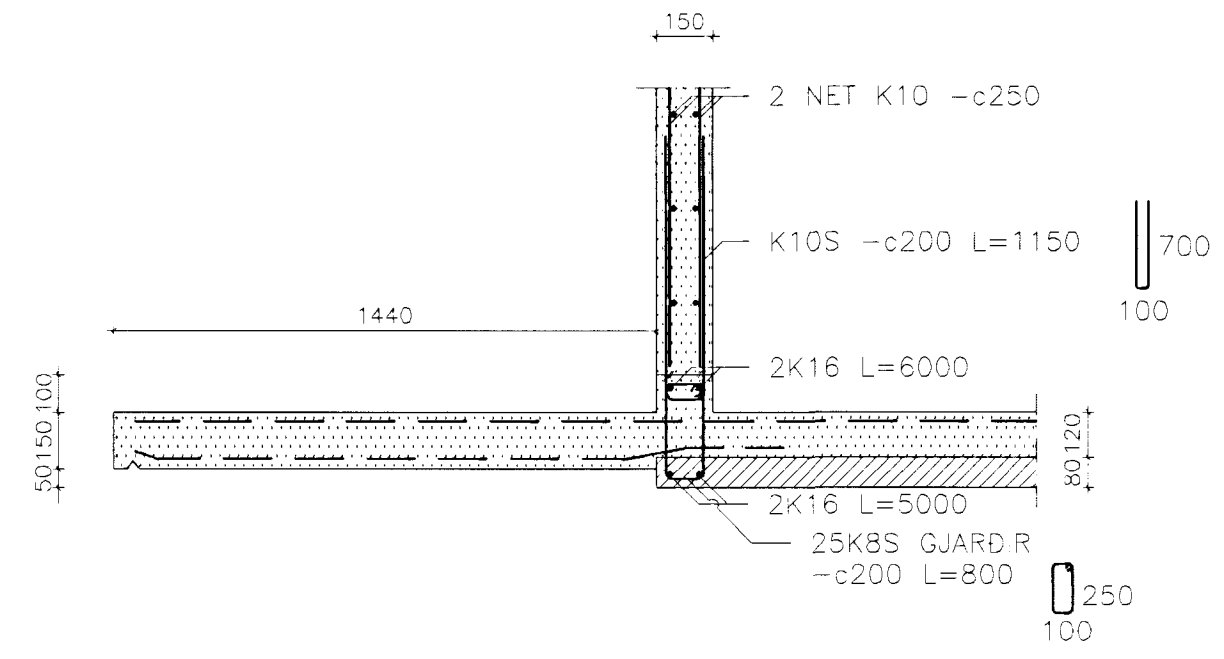

SNID 19-19 MKV. 1:20

SKÝRINGAR  
 ALMENNAR SKÝRINGAR SJÁ K0  
 GRUNNMYND SJÁ TEIKNINGU N. K01.

26 JULI 2002  
 VG

ERLUÁS 42

ANTON Ó. BRYNJARSSON VERKFRÆÐINGUR KT: 270559-7199 *Anton Ó. Brynjarsson*  
 FANNEY HAUUSDÓTTIR ARKITEKT KT: 170561-7249  
 HAUKUR HARALDSSON TÆKNIFRÆÐINGUR KT: 260938-2079

TEIKNING I SAMRÆMI  
 ARKITEKTATEIKNINGAR  
 dags: 16.7.02  
 undirskrift: *Ragnheiður Helgadóttir*  
 kt: 240448-2469

AVH SNID 14-19

DAGS: 13.06.2002  
 MKV: 1:20  
 TEIKN: AÖB  
 YFIRF:  
 BREYTING:  
**K05**