


OFN	STAOJIR	HITA	URF	MESTA	MESTA
NR	ERLUAS 48	KCAL/H	LENGD	FIKID	
201	ELDHOFS	1,020	1400	500	
202	SIJONVAPP	1,620	3000	400	
203	BORÐSTOFA	1,110	1200	400	
204	STOFA	1,330	2400	400	
205	STOFA	1,540	3000	400	
206	HJON	1,040	1600	500	
207	GANGLUR	760	1200	500	
208	HERB	1,130	1600	500	
	BAD	590			
209	HERE	620	1600	500	
210	BILGEYMSLA	1,480	2300	500	
211	HANDL OFN				
	BILGEYMSLA	2,150			
	BVOITTUR	750			
	VS	130			
	ANDD	1,130			
	SANTALS**	16,630			

GRUNNMYND 2. HÆÐAR 1:50

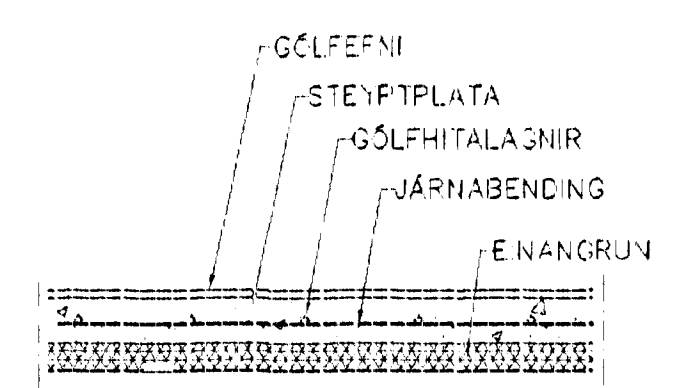

GÓLFH.TI. SNIÐ. 1:20

GÓLFHITALAGNIR
12x2,0 Pø-PEX c/c200
SJÁ SVÐ

02 AUG. 2002
VG

0	JÓLI 02	MELAGRIND FÆRD. BÆTT	VIÐ
		GARÐVATNI	G.H.
Br	Daga	Efili breytinga	Sign

ERLUÁS 48
HAFNARFIRÐI

HITA-VATNS OG FRÆNNISLAGNIR
2 HÆÐAR

MKV. 1:50
DAGS. JAN. 2002

VERK NR. 2120
TEIKN. NR. 2--04
HANNAD SIG ÞORLEIFSS. KT. 2414E--3009
TEIKNAD G.H.
YFIRKARIÐ

TEKNIÞJÓNUSTA SIGUREAR ÞORLEIFSSONAR ehf
STRANDGÖTU 11 220 HAFNARFIRÐI
Sími 555-4255 FAX 535-2875
E-mail taeknitjonusla@slan-lla.is
kt. 44693-2539

dh
dygh