


TENING GÓLFHITA

GRUNNMYND 1 HÆÐAR 1:50

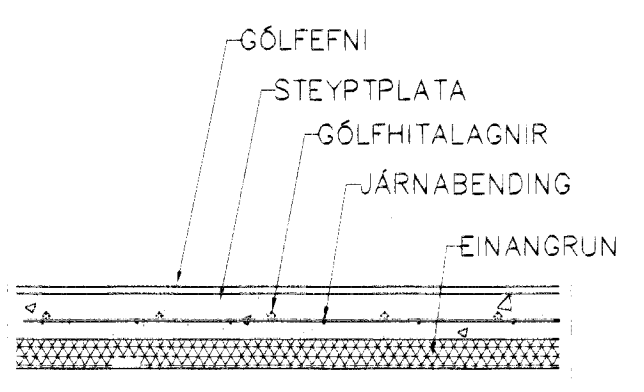

GÓLFHITI SNIÐ, 1:20

GÓLFHITALAGNIR
12x2,0 Pa-PEX c/c200
SJÁ SNIÐ

AH 13/11/01
Lsh

| Br. | Dags. | Eðli breytinga | Sign |
|--|-------|---|------|
| ERLUÁS 48 HAFNARFIRÐI | | | |
| GÓLFHITALAGNIR 1 HÆÐAR | | 13 NOV. 2001 Byggingafulltrúinn Fh. Sigurbjartur Haldrósson | |
| DAGS. OKT. 2001 | | MKV. 1:50 | |
| VERK NR. 2120 | | TEKNI. NR. 2-02 | |
| HANNAR SIG ÞORLEIFSS. KT. 241148-3009 | | TEIKNAR | |
| YFIRFÁRÍÐ | | YFIRFÁRÍÐ | |
| TÆKNIPJÓNUSTA SIGURDAR ÞORLEIFSSONAR ehf STRANDGÖTU 11 220 HAFNARFIRÐI Sími 555-4255 FAX 565-2875 E-mail taeknihjonusta@islandia.is kt. 440893-2539 | | | |