




ÚTLIT AUSTUR

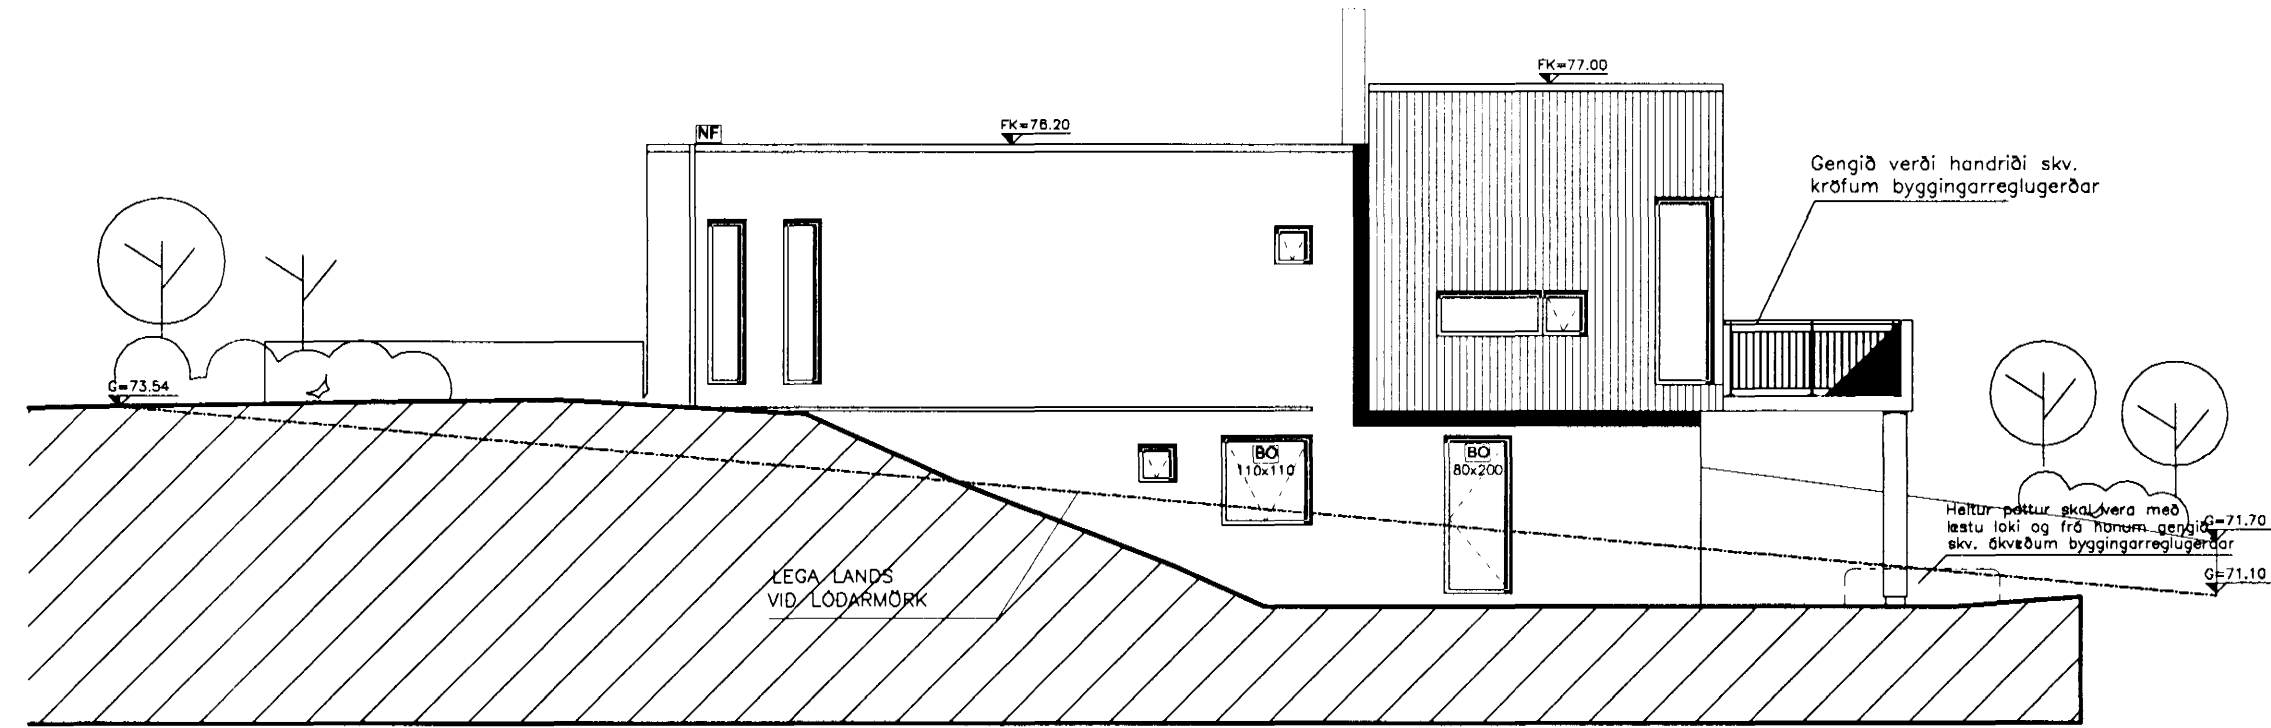

ÚTLIT NORDUR

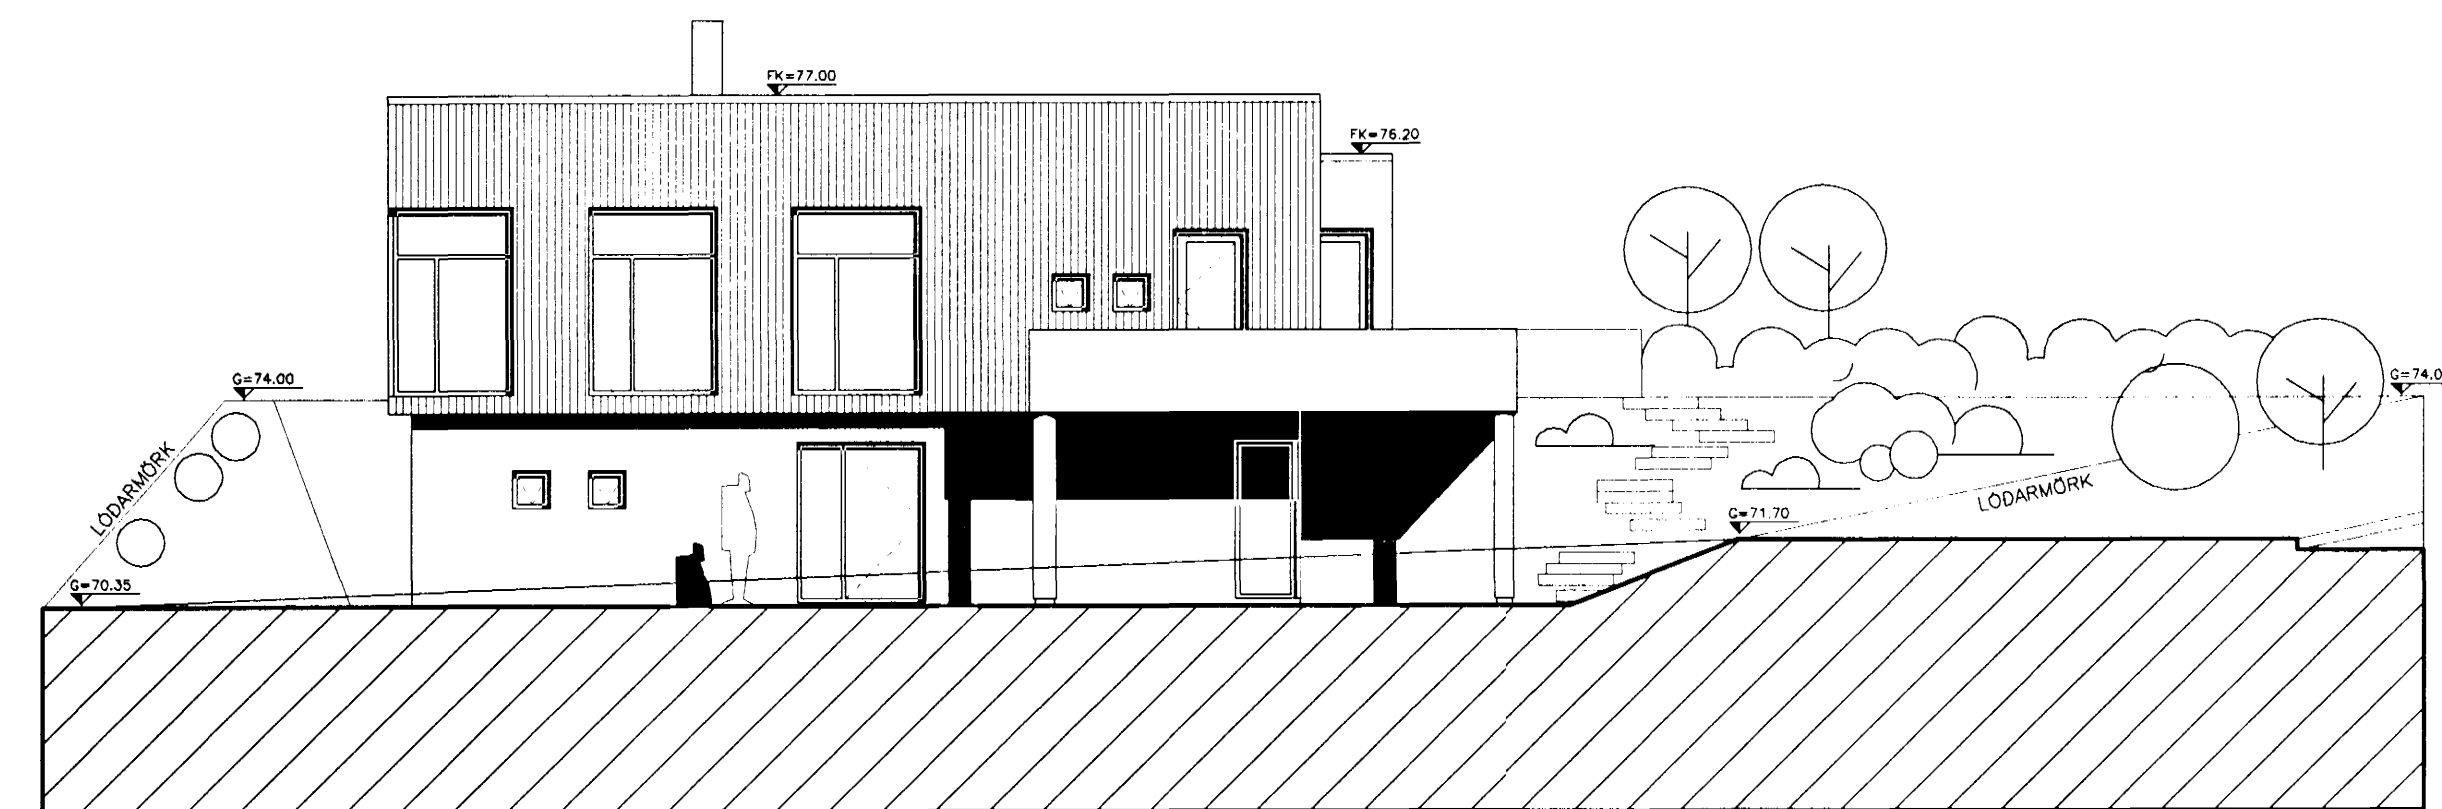

ÚTLIT VESTUR

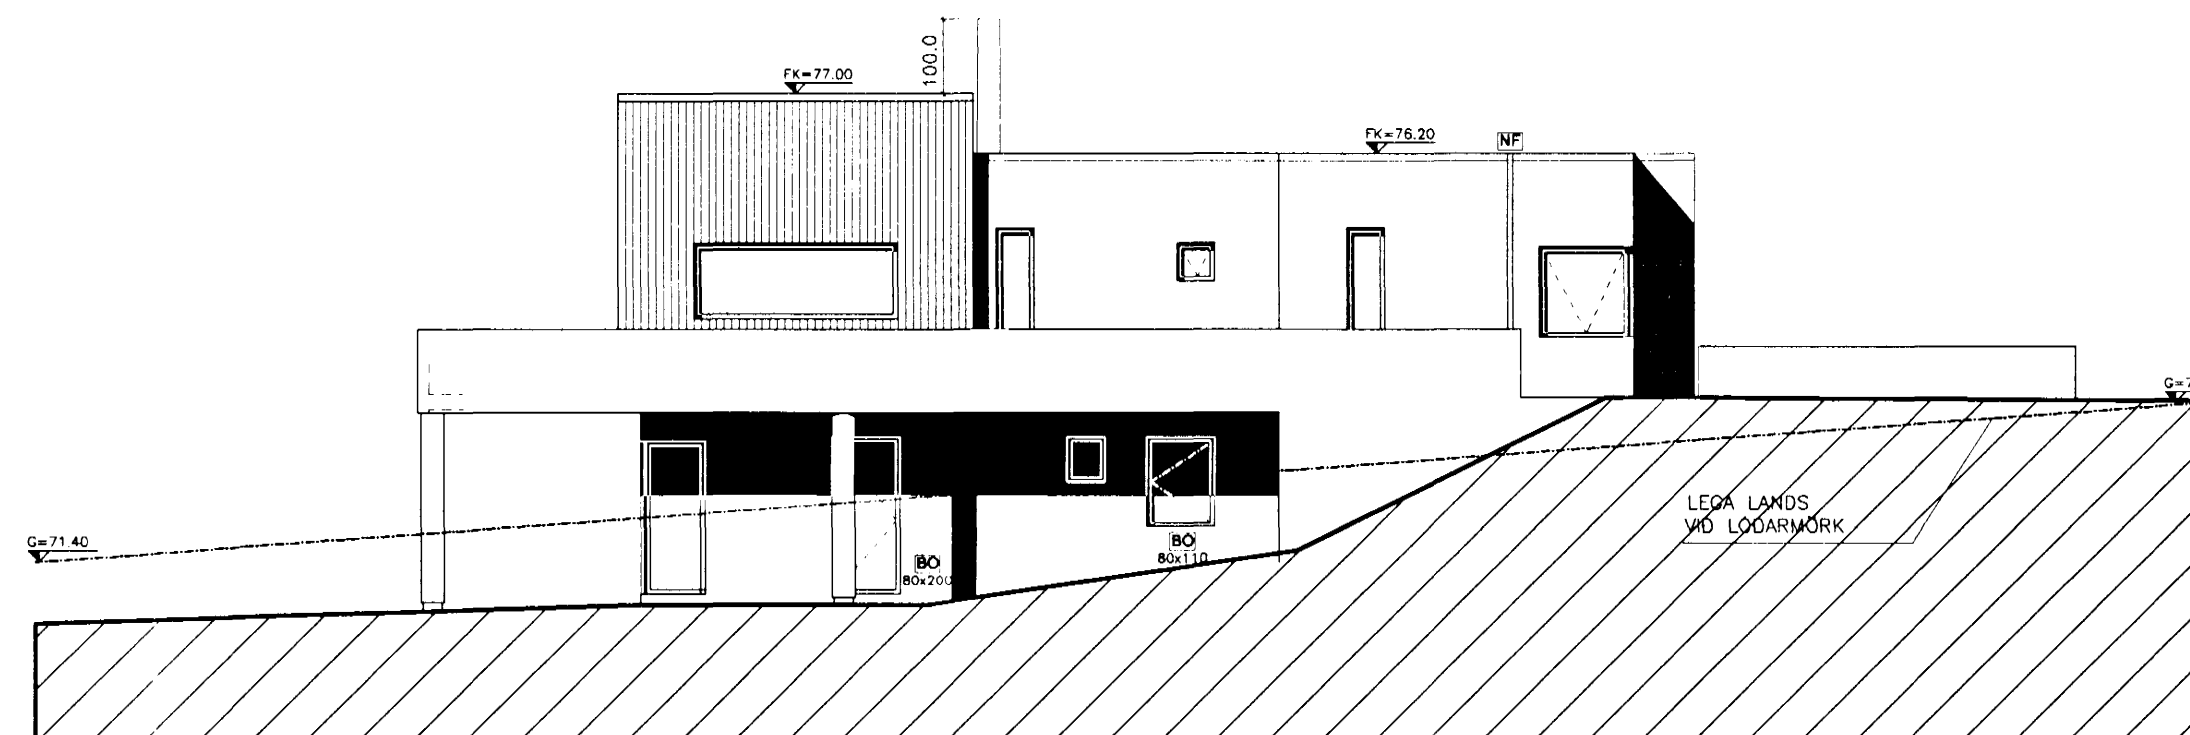

ÚTLIT SUDUR

| Skráningartafla: Erluás 58 | | | | | Skrásetjari: Logi Már Einarsson | | | | | | | | | | | | | |
|----------------------------|---------|-------------|----------------|----------------|---------------------------------|------------------------|----------------|----------------|----------------|--------------|----------|----------|-----------------------|----------------|----------------|---------------|-----------------------|---------|
| Landnúmer: 188394 | | | | | Kennitala: 210864-2969 | | | | | | | | | | | | | |
| Matshlutanúmer: 01 | | | | | Dags: 21.6.2001 | | | | | | | | | | | | | |
| Útgáfa: 4.01 | | | | | | | | | | | | | | | | | | |
| Uppskipting og lýsing | | | | | Stærðir | | | | | | | | | | | | | |
| D0 | D1 | D2 | D3 | D4 | D5 | D5M | D6 | D7 | D8 | D9 | D10a | D10b | D11 | D12 | D16 | Reiknitala | D17 | |
| Lokun | Rými | Notkun | Höfuð- | Eignar- | Botnflötur | Milliflötur | Sligar | Op | Brúttóflötur | Brúttóflötur | Salarhæð | Salarhæð | Brúttó | Nettóflötur | Birt flatarmál | skiptarúmmáls | Skipta- | |
| | hæð-röð | texti | flokkun | hald | m ² | m ² | m ² | m ² | m ² | sh < 1,8 | min | max | rúmmál m ³ | m ² | m ² | skiptarúmmáls | rúmmál m ³ | |
| Matshluti | | | | | 270,1 | 0,0 | 6,4 | 6,4 | 263,7 | 0,0 | | | | 1.070,0 | 236,7 | 263,7 | | 930,134 |
| Botn | | | | | | | | | | | | | | 54,0 | | | | |
| A | 01 | 1. hæð | | | 102,0 | 0,0 | 6,4 | 0,0 | 102,0 | 0,0 | | | 285,6 | 88,3 | 102,0 | | | |
| | 0101 | Íbúð | N | 0201 | 102,0 | | 6,4 | | 102,0 | | 2,80 | 2,80 | 285,6 | 88,3 | 102,0 | 2,80 | 247,240 | |
| A | 02 | 2. hæð | | | 168,1 | 0,0 | 0,0 | 6,4 | 161,7 | 0,0 | | | 730,4 | 148,4 | 161,7 | | | |
| | 0201 | Íbúð | N | 0201 | 125,1 | | | 6,4 | 118,7 | | 3,05 | 4,05 | 598,9 | 110,1 | 118,7 | 4,79 | 527,379 | |
| A | 0202 | Bilgeymsla | B | 0202 | 43,0 | | | | 43,0 | | 3,05 | 3,05 | 131,5 | 38,3 | 43,0 | 3,05 | 116,815 | |
| C | 0203 | Svalir | S | 0201 | 38,7 | | | | 38,7 | | | | | | | 1,00 | 38,700 | |
| Athugasemdir | | | | | | | | | | | | | | | | | | |
| Sameignir sumra | | | | | | | | | | | | | | | | | | |
| Eignarhald | | | | | | | | | | | | | | | | | | |
| | Eignar- | Notkun | Birt flatarmál | Skiptarúmmál | Séreign | Séreign og | | | | | | | | | | | | |
| | hald | texti | m ² | m ³ | m ³ | sameign m ³ | | | | | | | | | | | | |
| | 0201 | Íbúð | 220,7 | 813,319 | 813,319 | | | | | | | | | | | | | |
| | 0202 | Bilgeymsla | 43,0 | 116,815 | 116,815 | | | | | | | | | | | | | |
| | | Alls | 263,7 | 930,134 | 930,134 | | | | | | | | | | | | | |

C: Gluggabreyting, skráningartafla yfirfarin 13.08.01
B: Skráningartafla lagðrið 07.08.01
A: Svalir, máls. sniðs, lóðarabli., gluggar á stofu 28.07.01
BREYTINGAR: DAGS:

ERLUÁS 58, HAFNARFIRÐI

VERK: ERLU-0104
ADALUPPDRÁTTUR KVARÐI: 1:100
DAGS: 28.06.01
ÚTLIT TEIKN: LME
SKRÁNINGARTAFLA SKRA:

Logi Einarsson 210864-2969

Logi Már Einarsson arkitekt faf
Bejarhóli 5, 220 Hafnarfirði
Sími 551 7714 - 694 1325