



GRUNNMYND 1:50

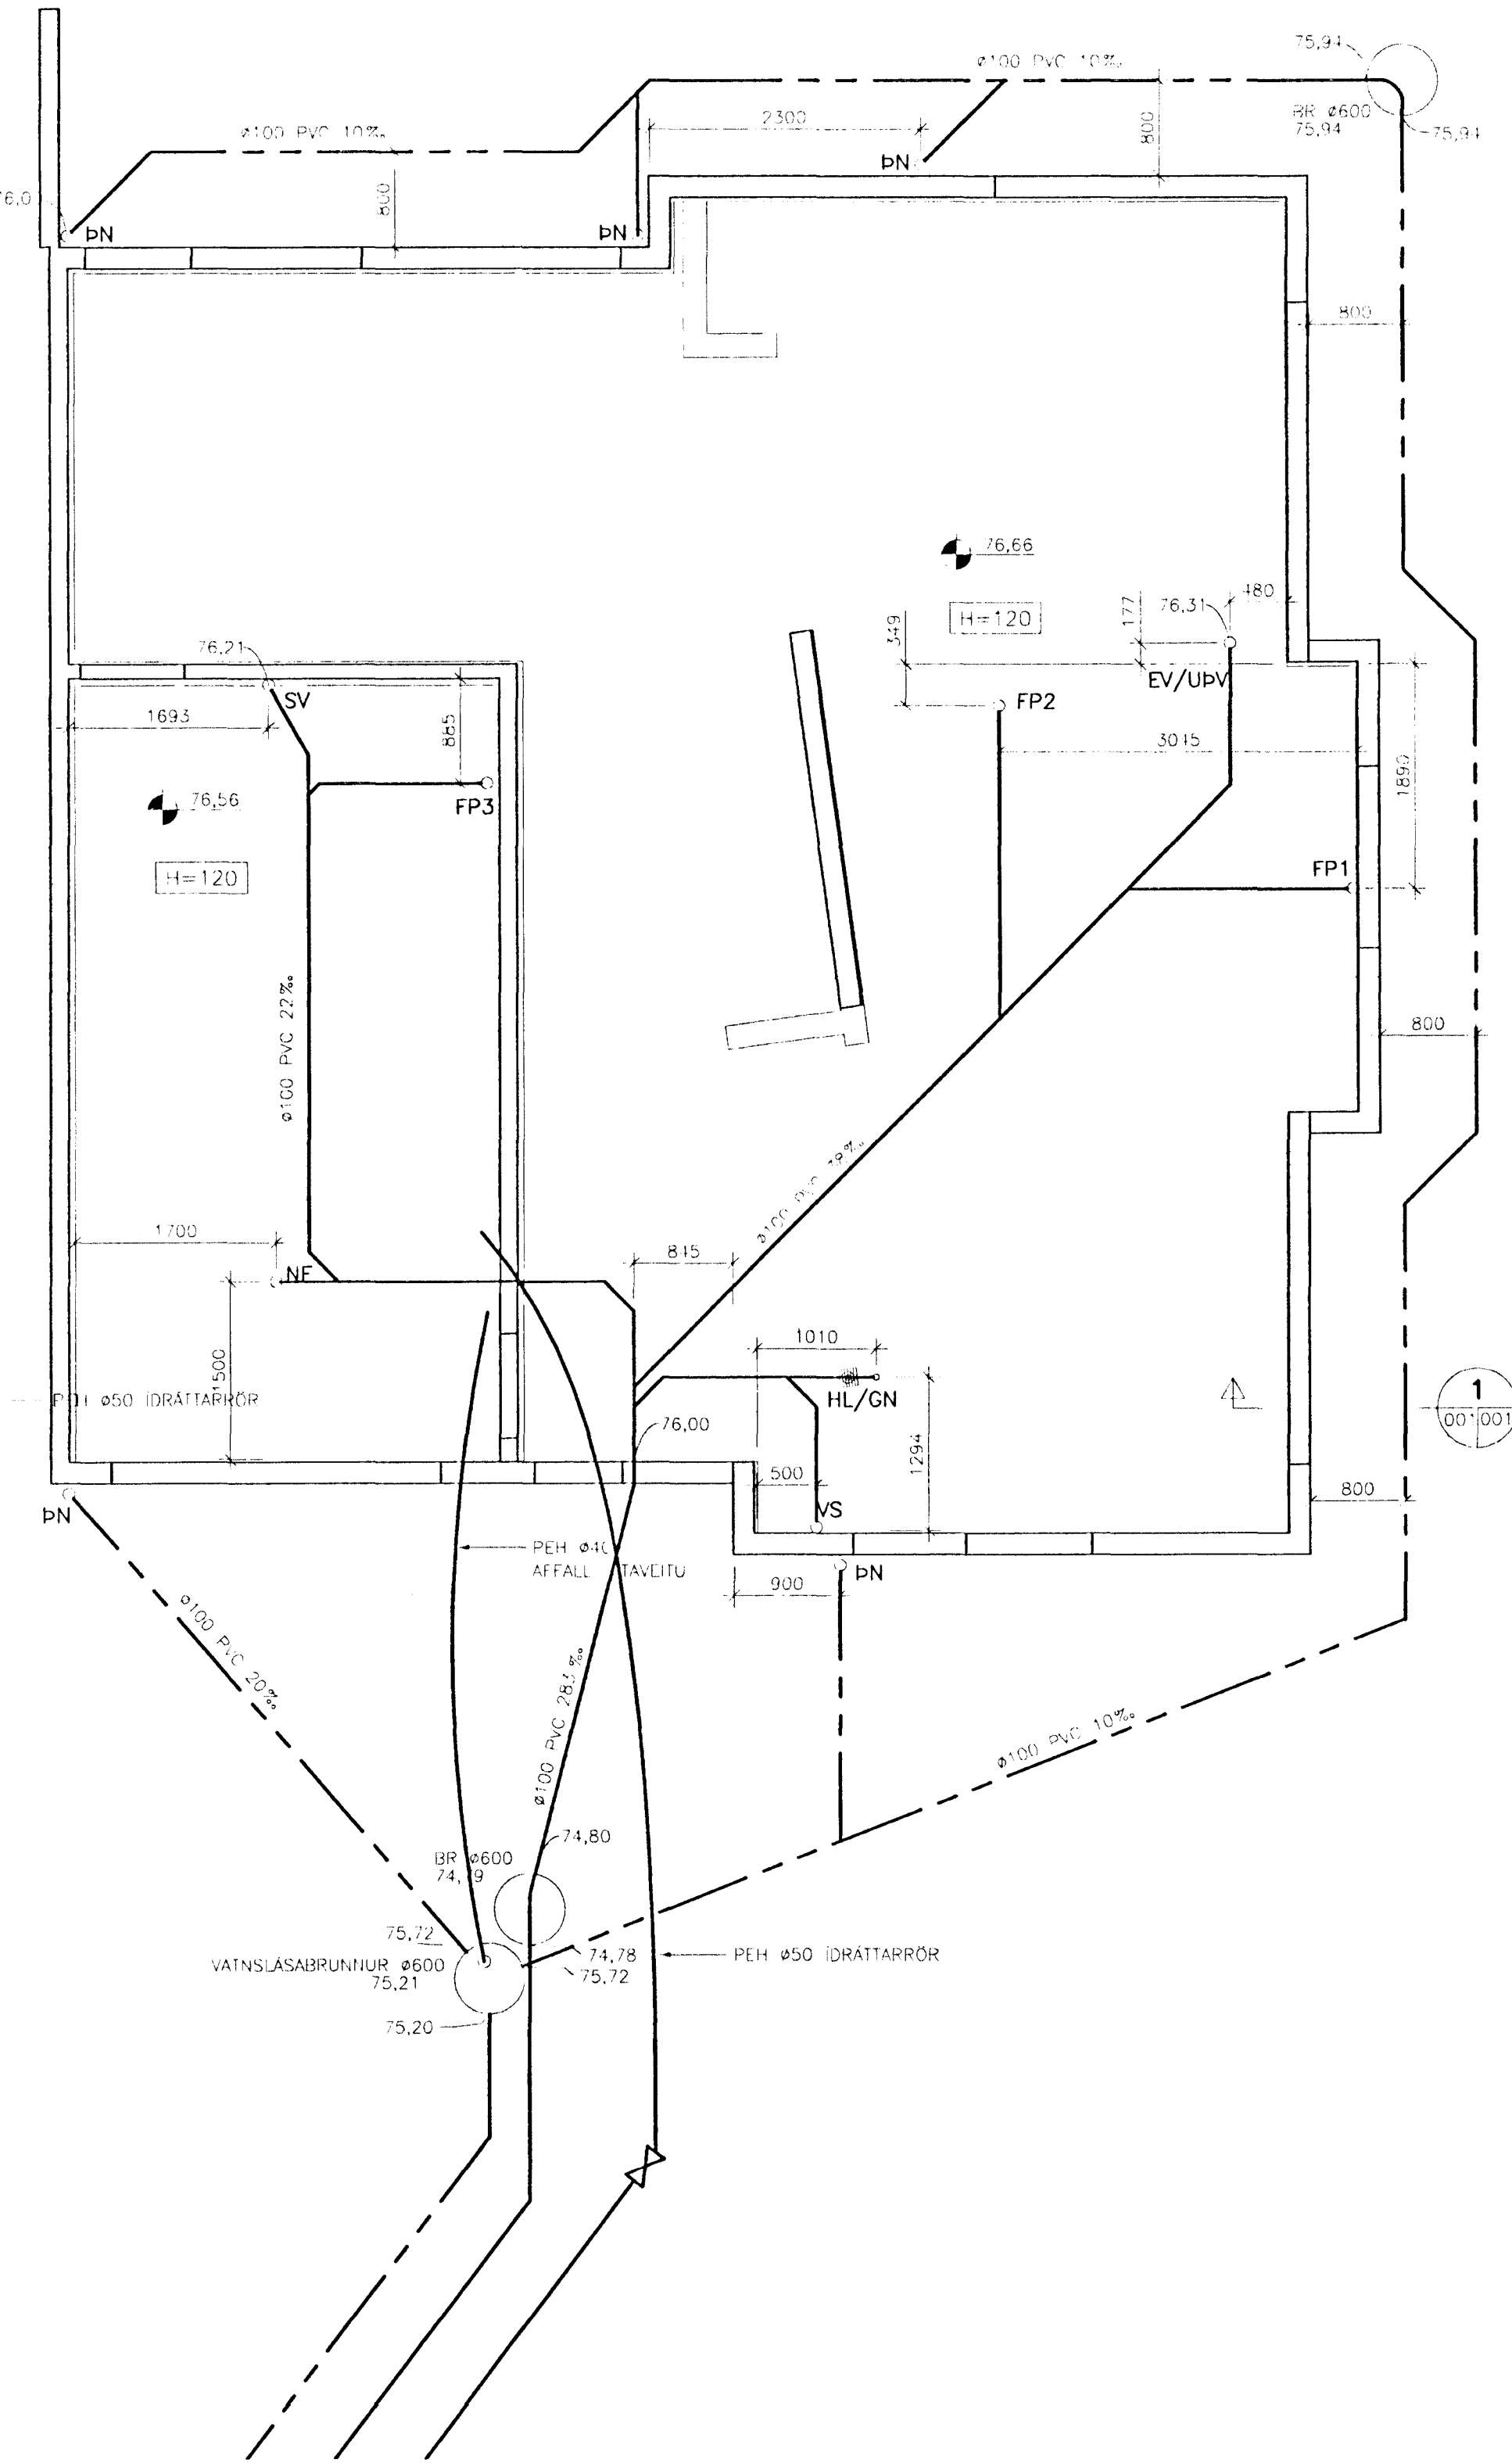

1 SNID 1:20

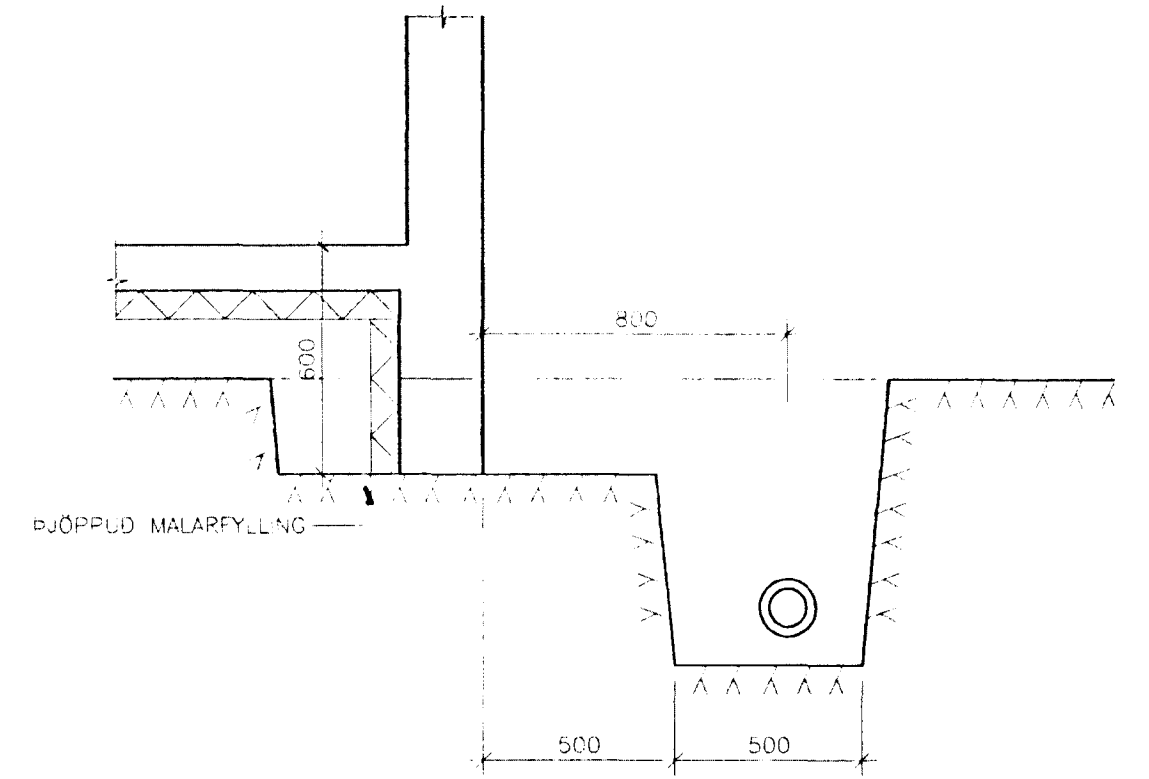

TILVÍSANIR:
 ALMENNAR SKÝRINGAR SJA BL. NR. 4.000

Sambandsbanki
 24. OKT. 2001
 Eft. St.

BR.	DAGS.	BREYTING	REIKN.	TEIKN.
ERLUÁS 5				
LAGNIR I GRUNNI GRUNNMYND			HANNAÐ/TEIKN. ÞÓ/ALB	
KVAÐ: 1:50			ATH: <i>[Signature]</i>	
PEYKJAVÍK 23.10.2001			PEYKJAVÍK 23.10.2001	
			VERKFR. TEIKN. NP. BR.	
			01310	4.001

Bl. 23/1001
[Signature]