




ERLUÁS 62 HAFNARFIRÐI.

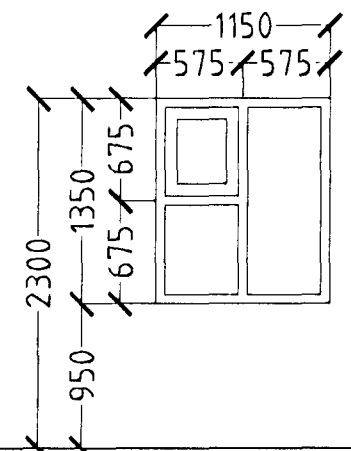


2 STK. ÞVOTTUR/
BORDSTOFA.

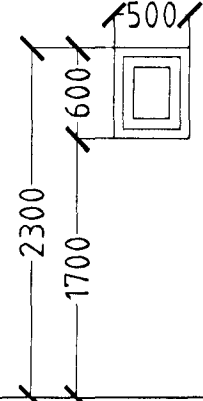


1 STK. V/S.

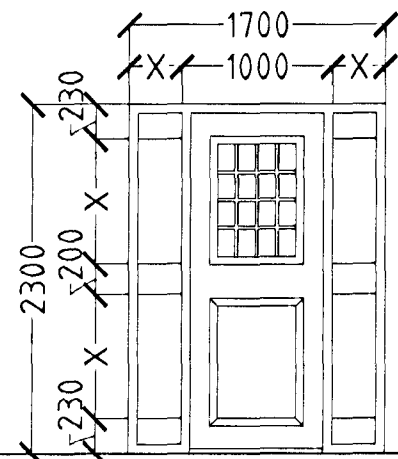


1 STK. ANDDYRI
HURÐ OPNAST HÆGRI ÚT.

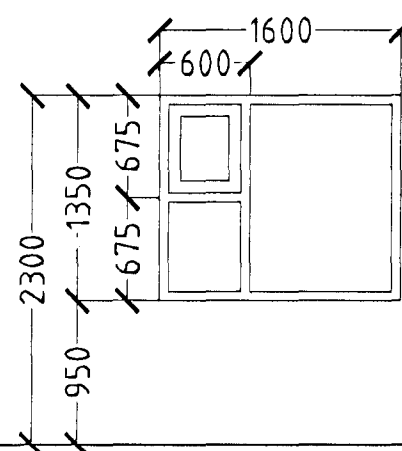


1 STK. ELDHÚS.

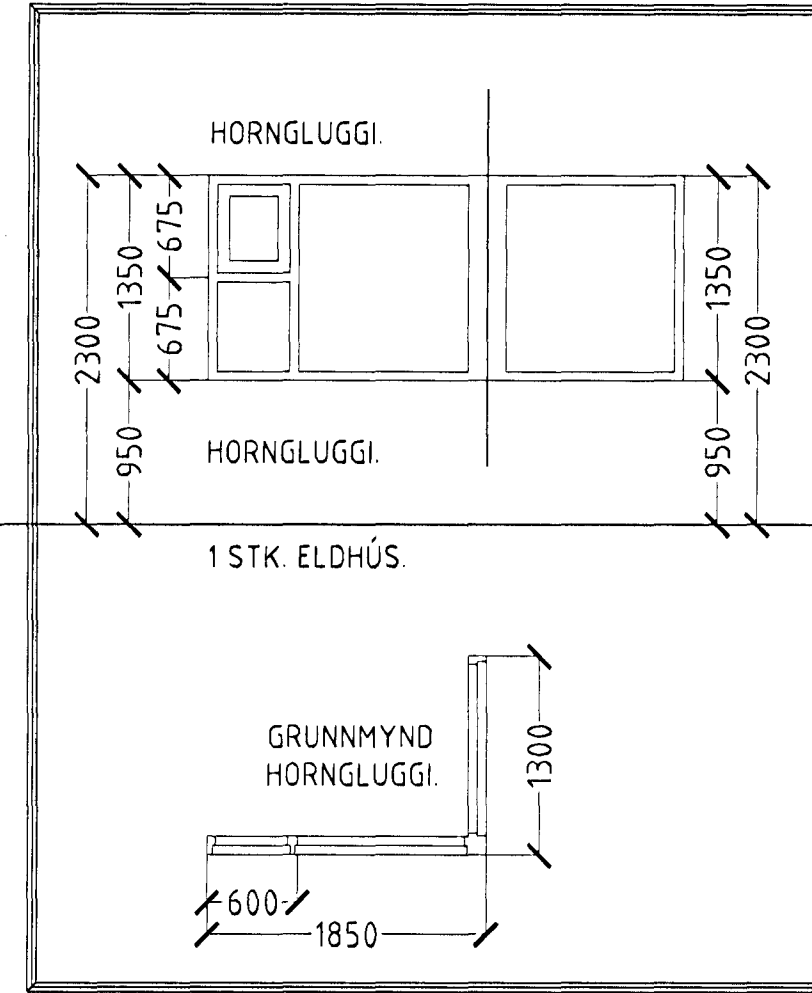


1 STK. ELDHÚS.

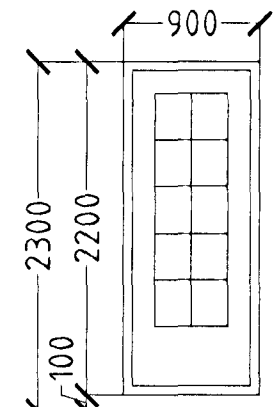


1 STK. BORDSTOFA
HURÐ OPNAST HÆGRI ÚT.

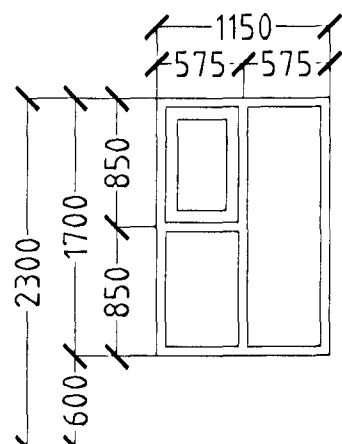


1 STK. SOFA.

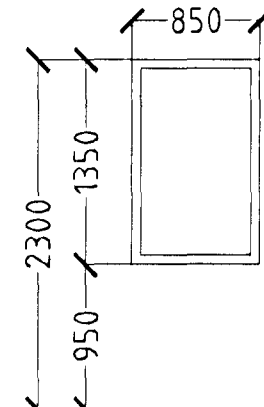


1 STK. FJÖLSKYLDA.

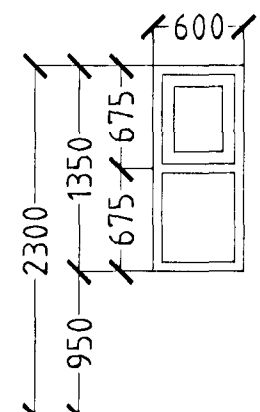


2 STK. FJÖLSKYLDA/FÖT.

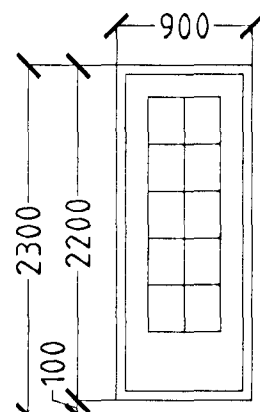


1 STK. FJÖLSKYLDA.
HURÐ OPNAST HÆGRI ÚT.

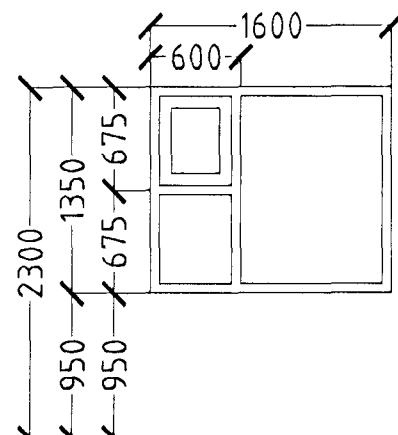


1 STK. HERB.
BJÖRGUNAROP.

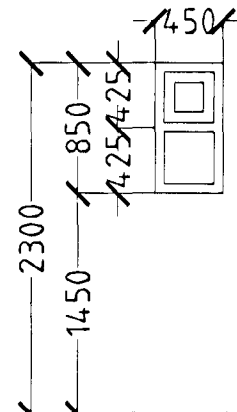


2 STK. BAÐ.

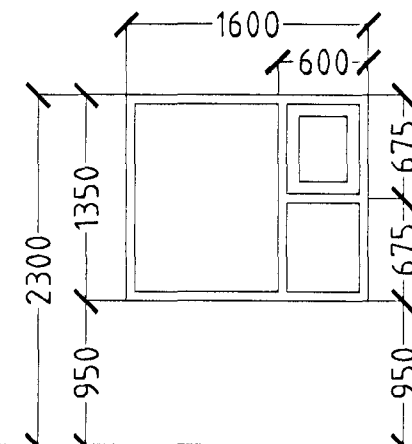


1 STK. HJÓN.
BJÖRGUNAROP.

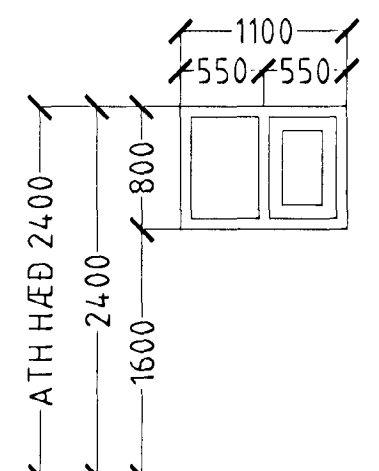


2 STK. BIFREIDAGEYMSLA.

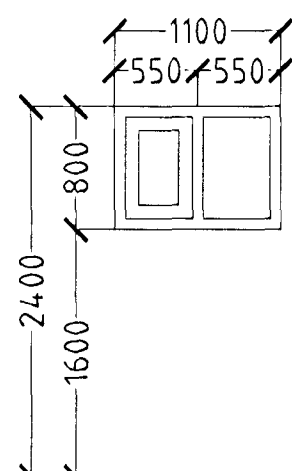

2 STK. BIFREIDAGEYMSLA.

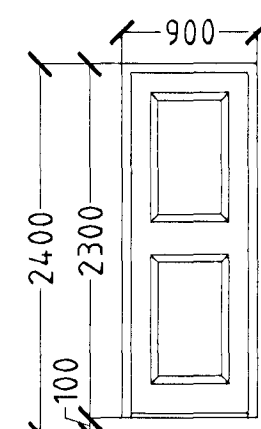

1 STK. BIFREIDAGEYMSLA.
HURÐ OPNAST HÆGRI ÚT.

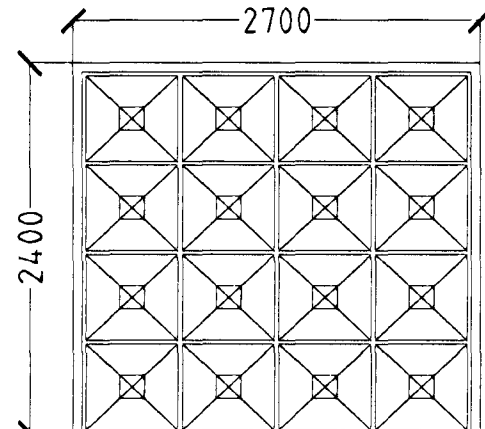

2 STK. BIFREIDAGEYMSLA.

ATH!
ÖLL MÁL ATHUGIST OG MÆLIST Á STAÐNUM
ÁÐUR EN SMÍÐI HEFST.

HEILDARFJÖLDI GLUGGA OG HURÐA 24 STK.

ERLUÁS 62 HAFNARFIRÐI.

Sigurður Þorvarðarson byggingafræðingur bfi.
Teiknistofan Strandgötu 11 220 Hafnarfirði.
Sími: 5651510. Netfang: teiknistofan@islandia.is
STH. teiknistofan ehf. kt. 510298-2769. Kt. aðalhönnuðar: 141250-4189.

Skýringar:	Séruppráttur.
Teikning:	Gluggar og hurðir.
Mælikvæði:	1 : 50.
Dagsetning:	03 júní 2001.
Undirskrift:	<i>Sigurður Þorvarðarson</i>
Blað nr:	4 af 4.
Breytt:	